



SNIÐ<sub>a-a</sub> - Mkv. 1:100

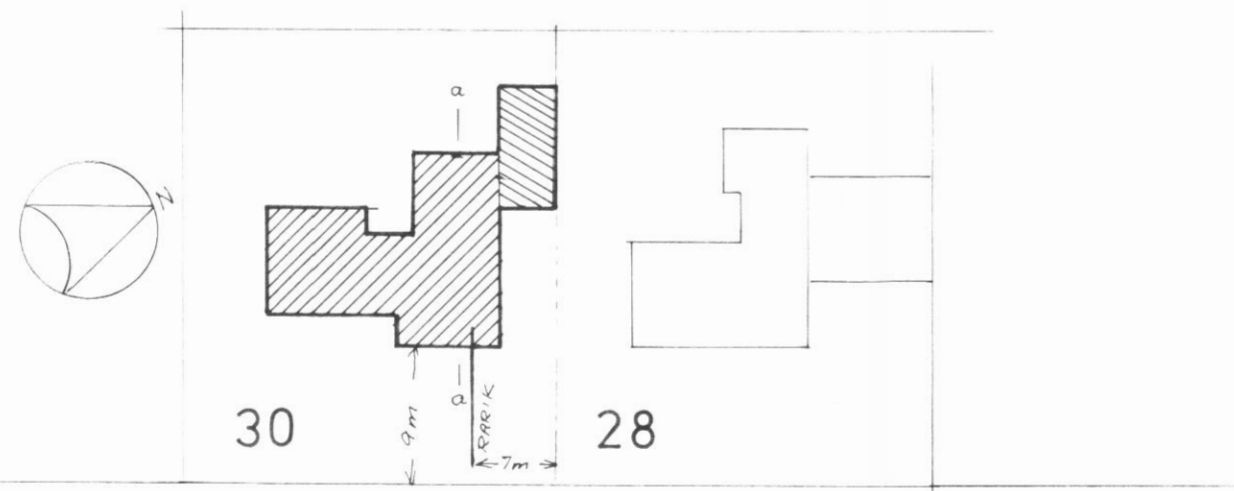

SVARFADARBRAUT

AFSTÖÐUMYND - Mkv.:1:500

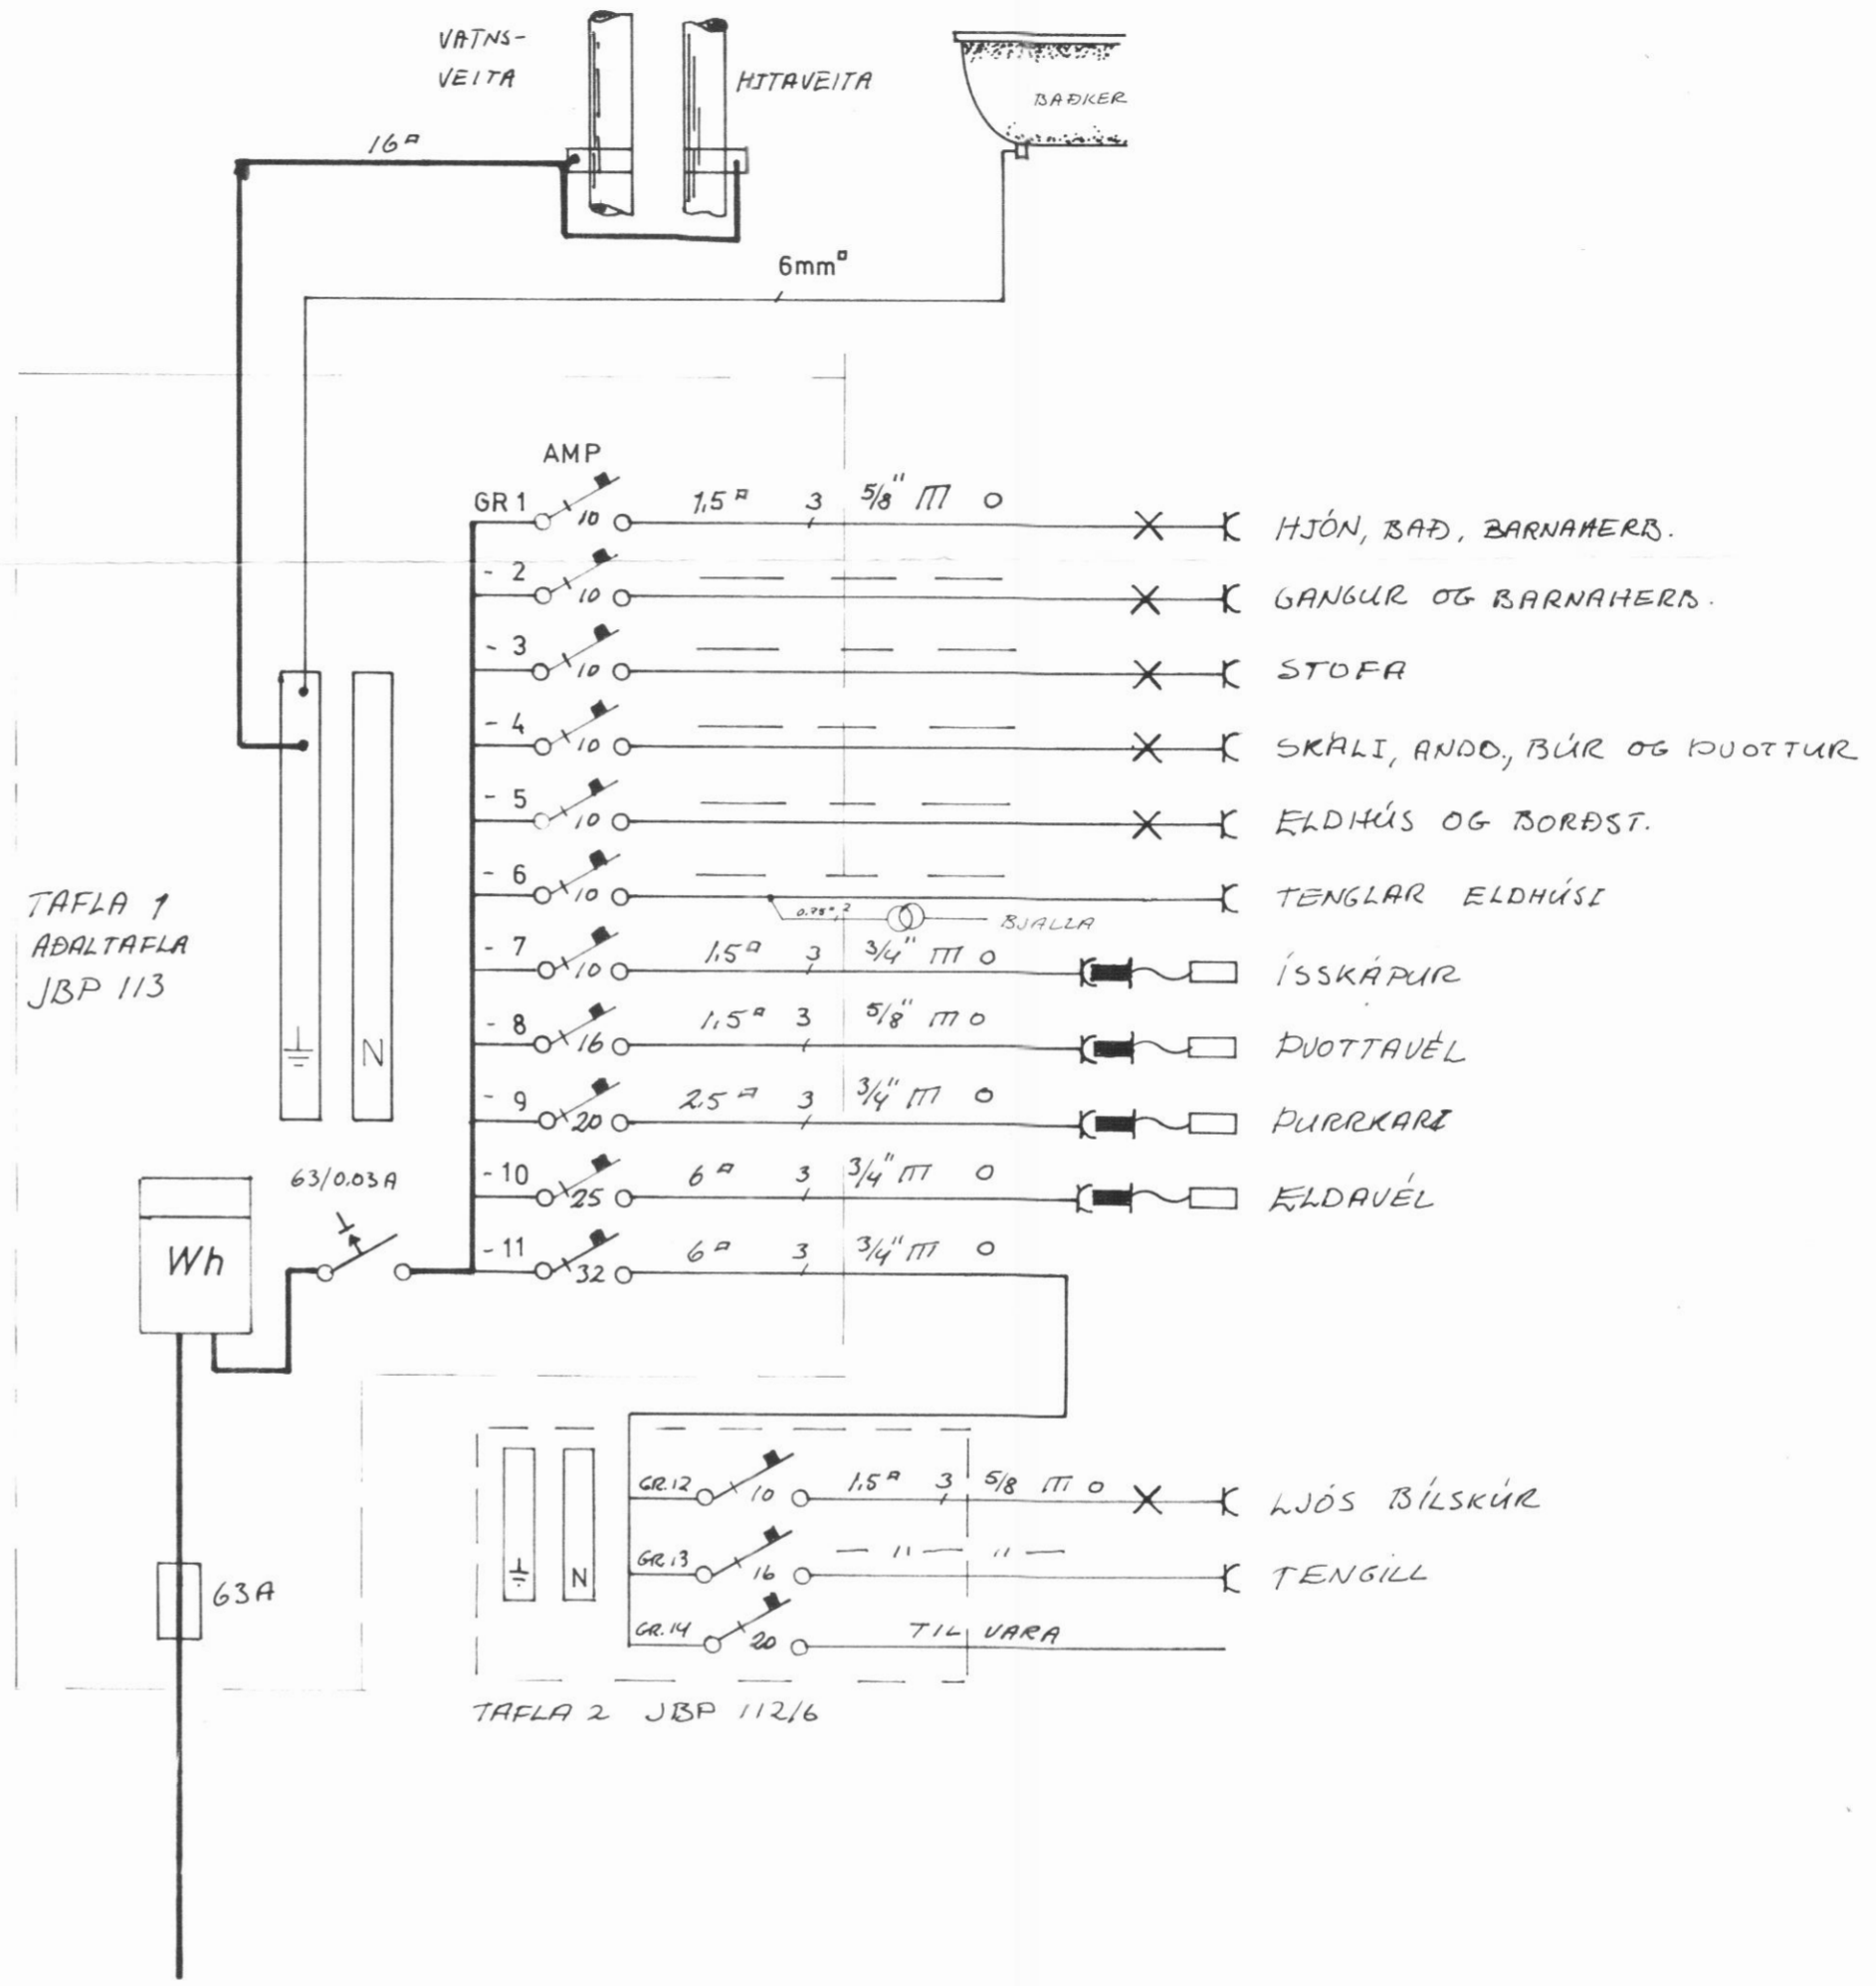

TAFLA 1  
ADALTAFLA  
JBP 113

TAFLA 2  
JBP 112/6

Einlínumynd

|                           |  |                        |
|---------------------------|--|------------------------|
| <b>STEFÁN ARNGRÍMSSON</b> |  |                        |
| <b>2</b>                  | SVARFADARBRAUT 30                              | Mkv. ÝMSIR             |
|                           | DALVÍK   | Dags. 770428           |
|                           | Snið, afstöðu- & einlínumynd<br>REYKJAVÍK 28/4 | Samp. <i>JA</i>        |
|                           | <i>Stefán Arngriðsson</i>                      | BLAD 2 af 2<br>NR 1772 |