
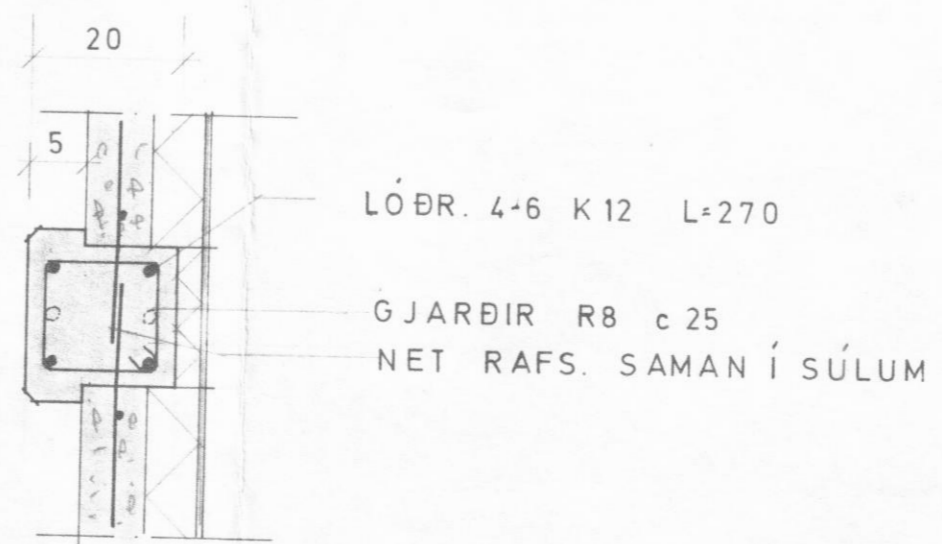


STAFNAR
D - D

SKÝRINGAR:
 K 8 TÁKNAR 8MM STÁL KS 40
 R 8 — — — — — ST 37
 ABRAR SKÝRINGAR SJÁ KO1.
 ÁRAUN Á GRUNNI ER 0,5 KG/SM²
 EF JARÐVEGUR LEYFIR 0,8 KG/SM²
 MÁ SLEPPA UNDIRSTÖÐU 20x40
 UNDIR SÖKKULVEGG

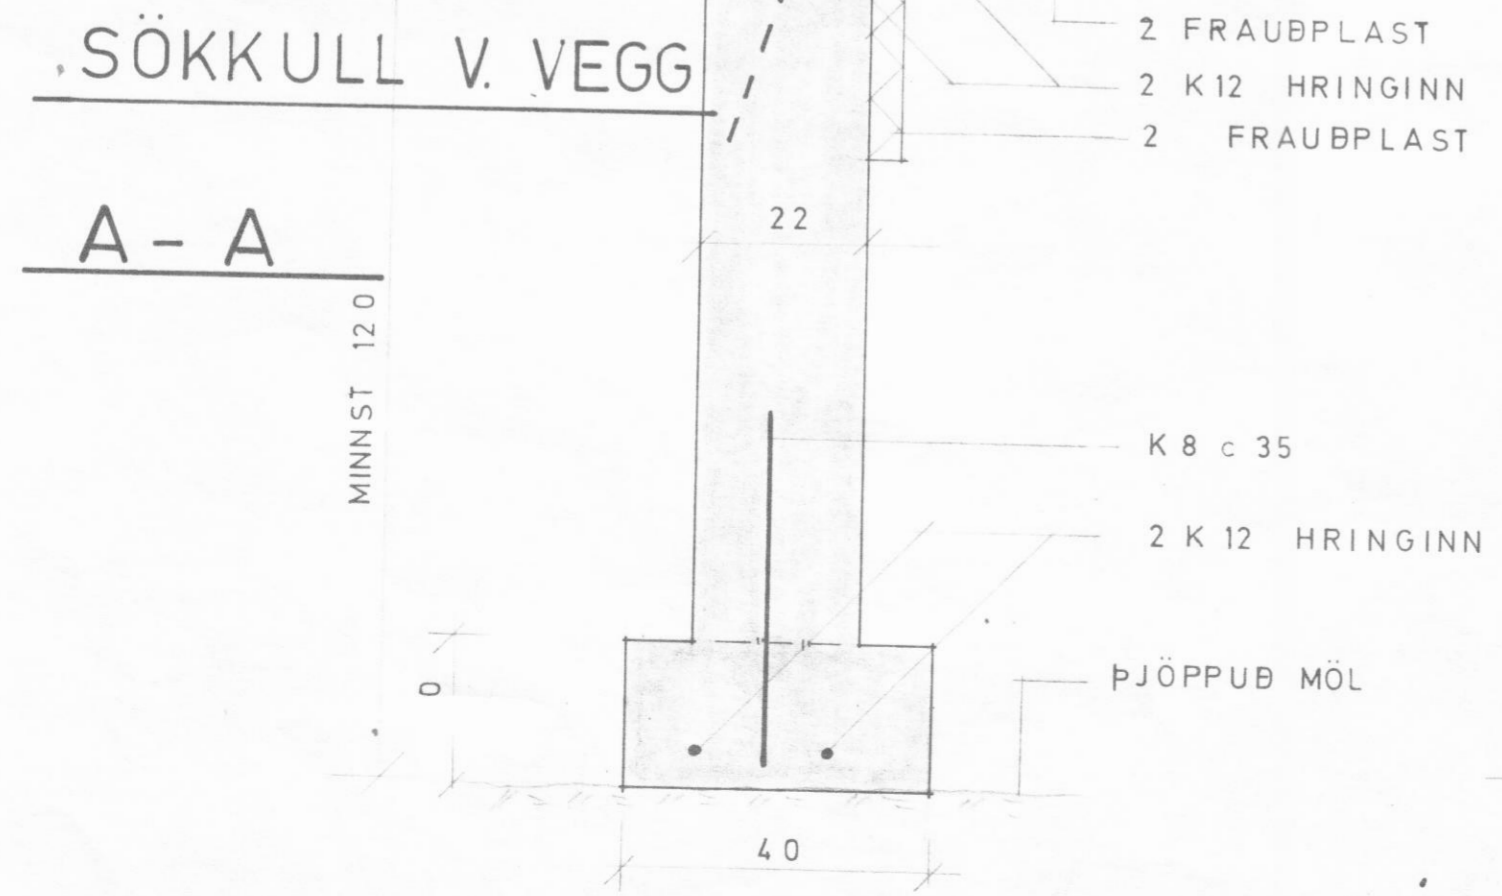

SÚLA
b - b

VERK	STUÐLAFELL - EININGAHÚS		TEIKN NR
	HEITI	HLUTATEIKNING	TEIKN NR.
	MKV 1:10	DAGS	REIKN NR.
			YFIRF
			VERK
TEIKNISTOFA HAUKS HARALDSSONAR S.F. SIMI 96-23202 AKUREYRI			