



Sveinbjörn & unni verksæð
 Dalvíkurbýggð
 11.6.2005

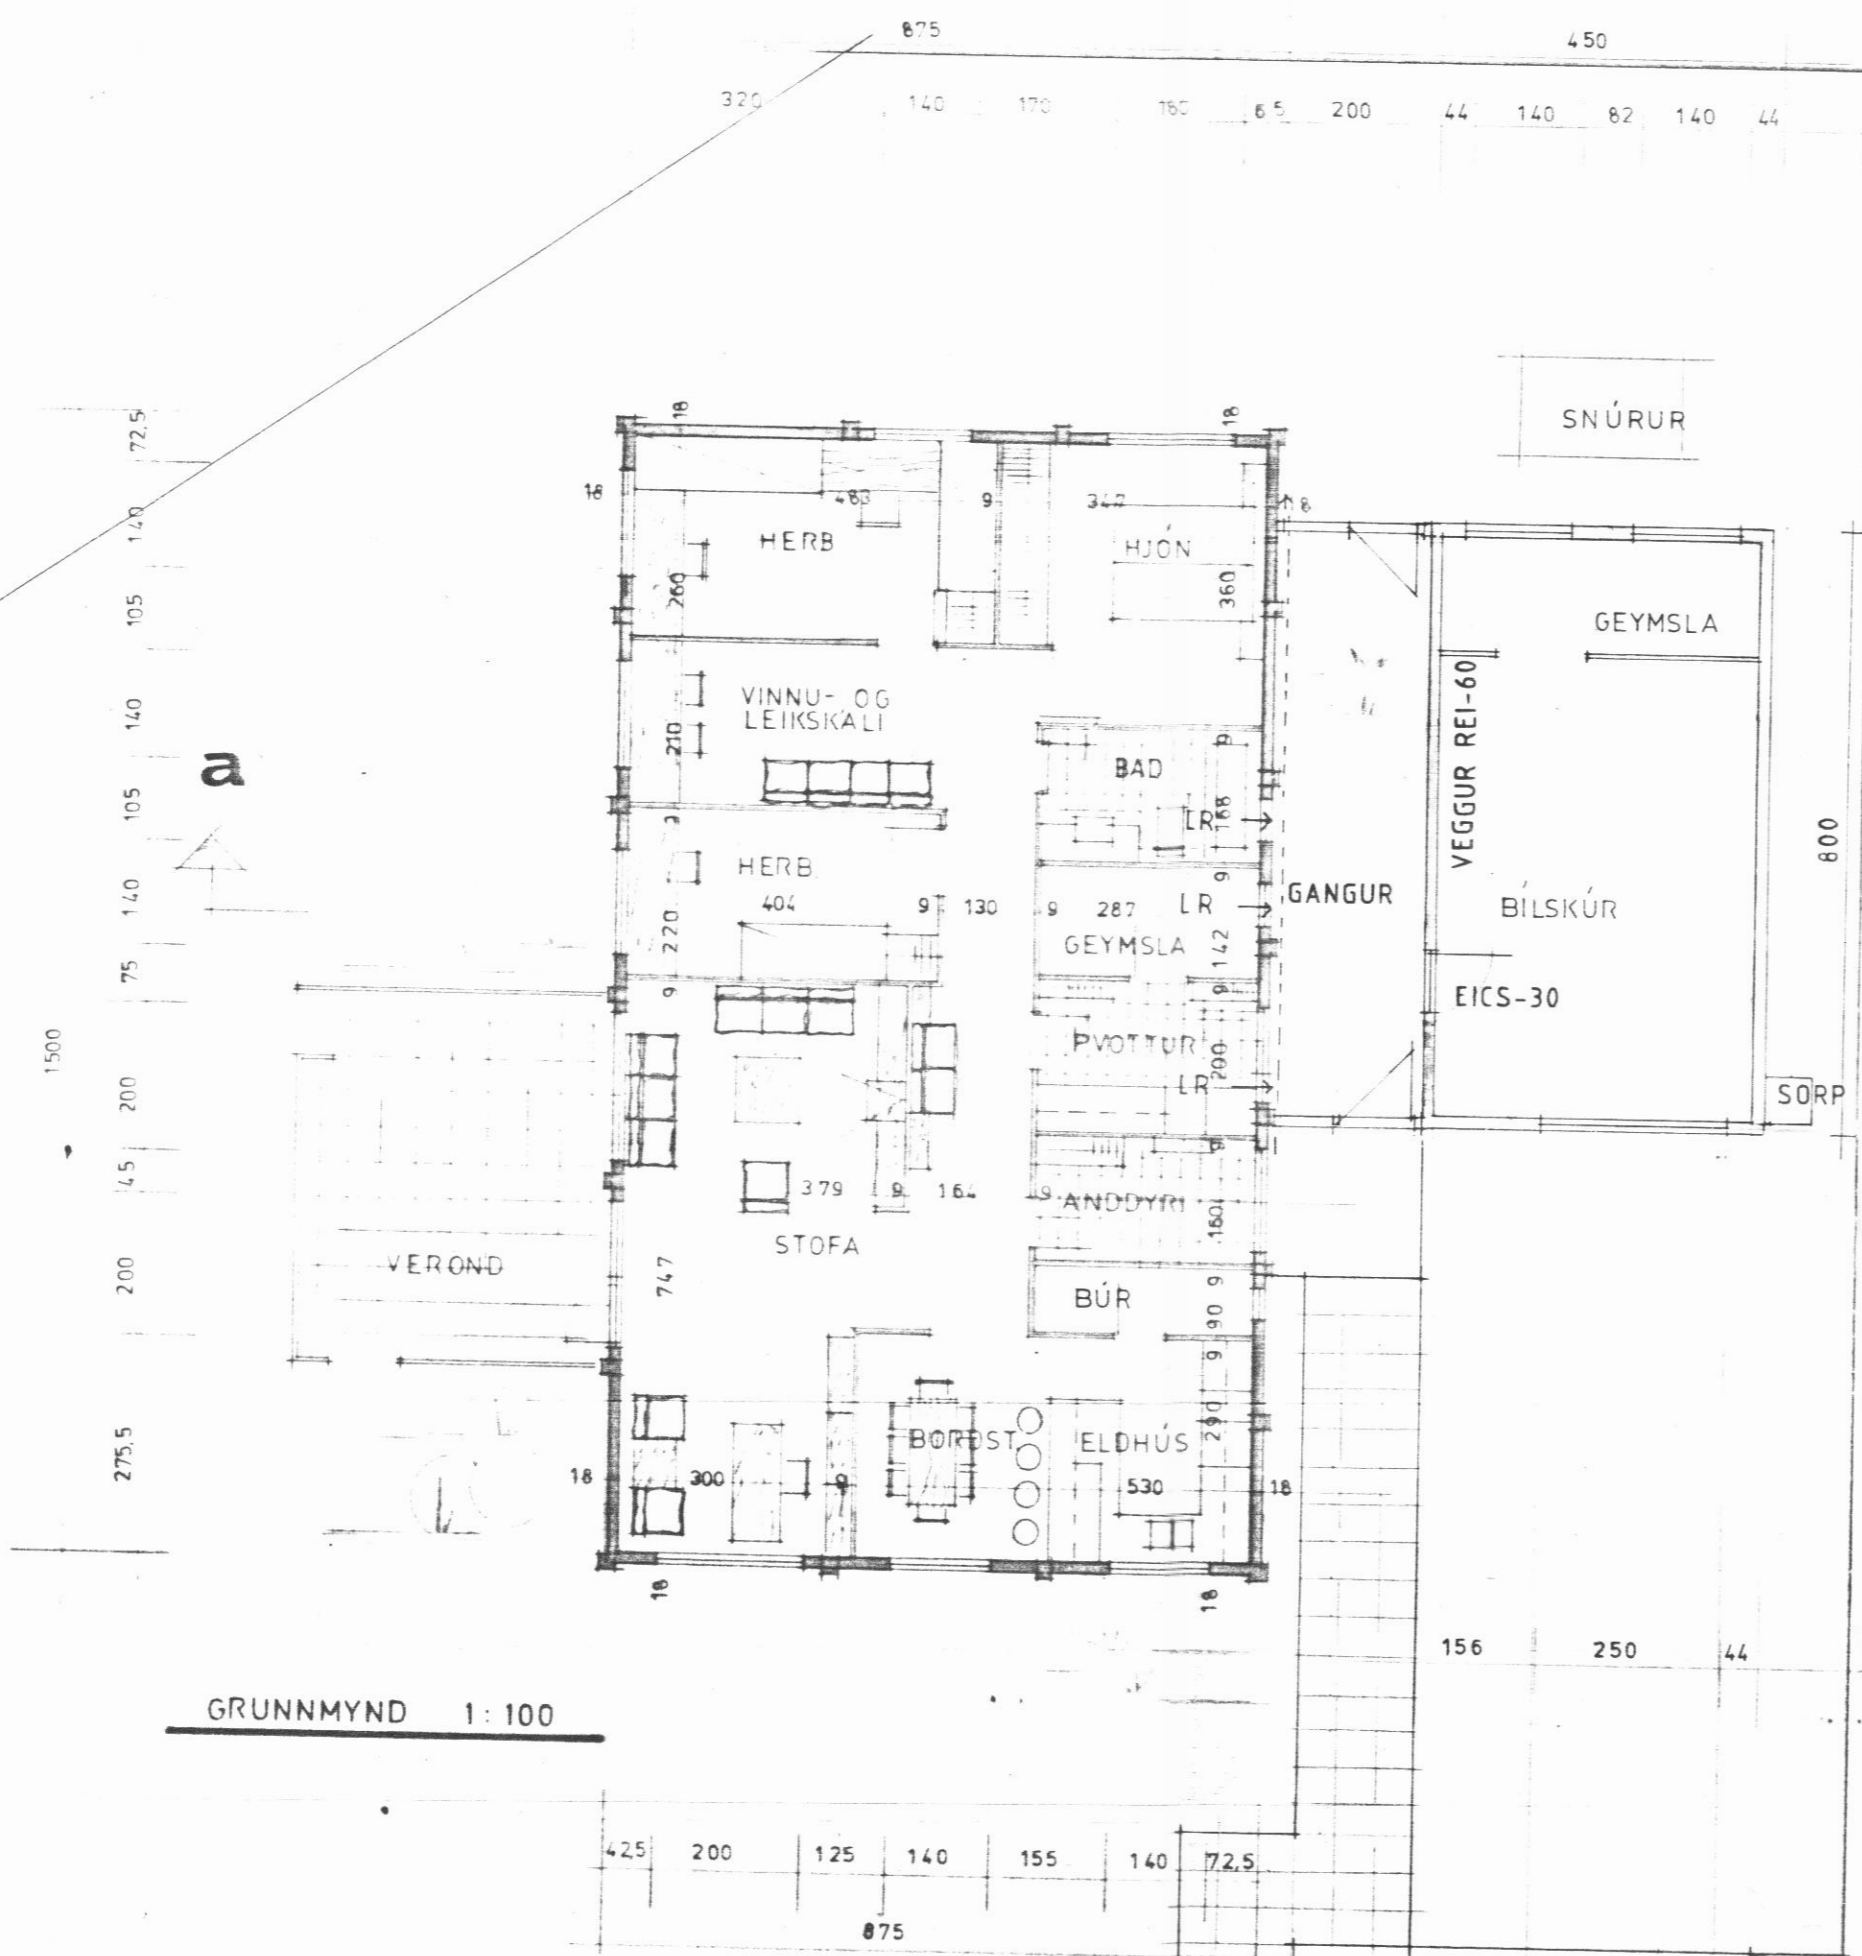

GRUNNMYND 1:100

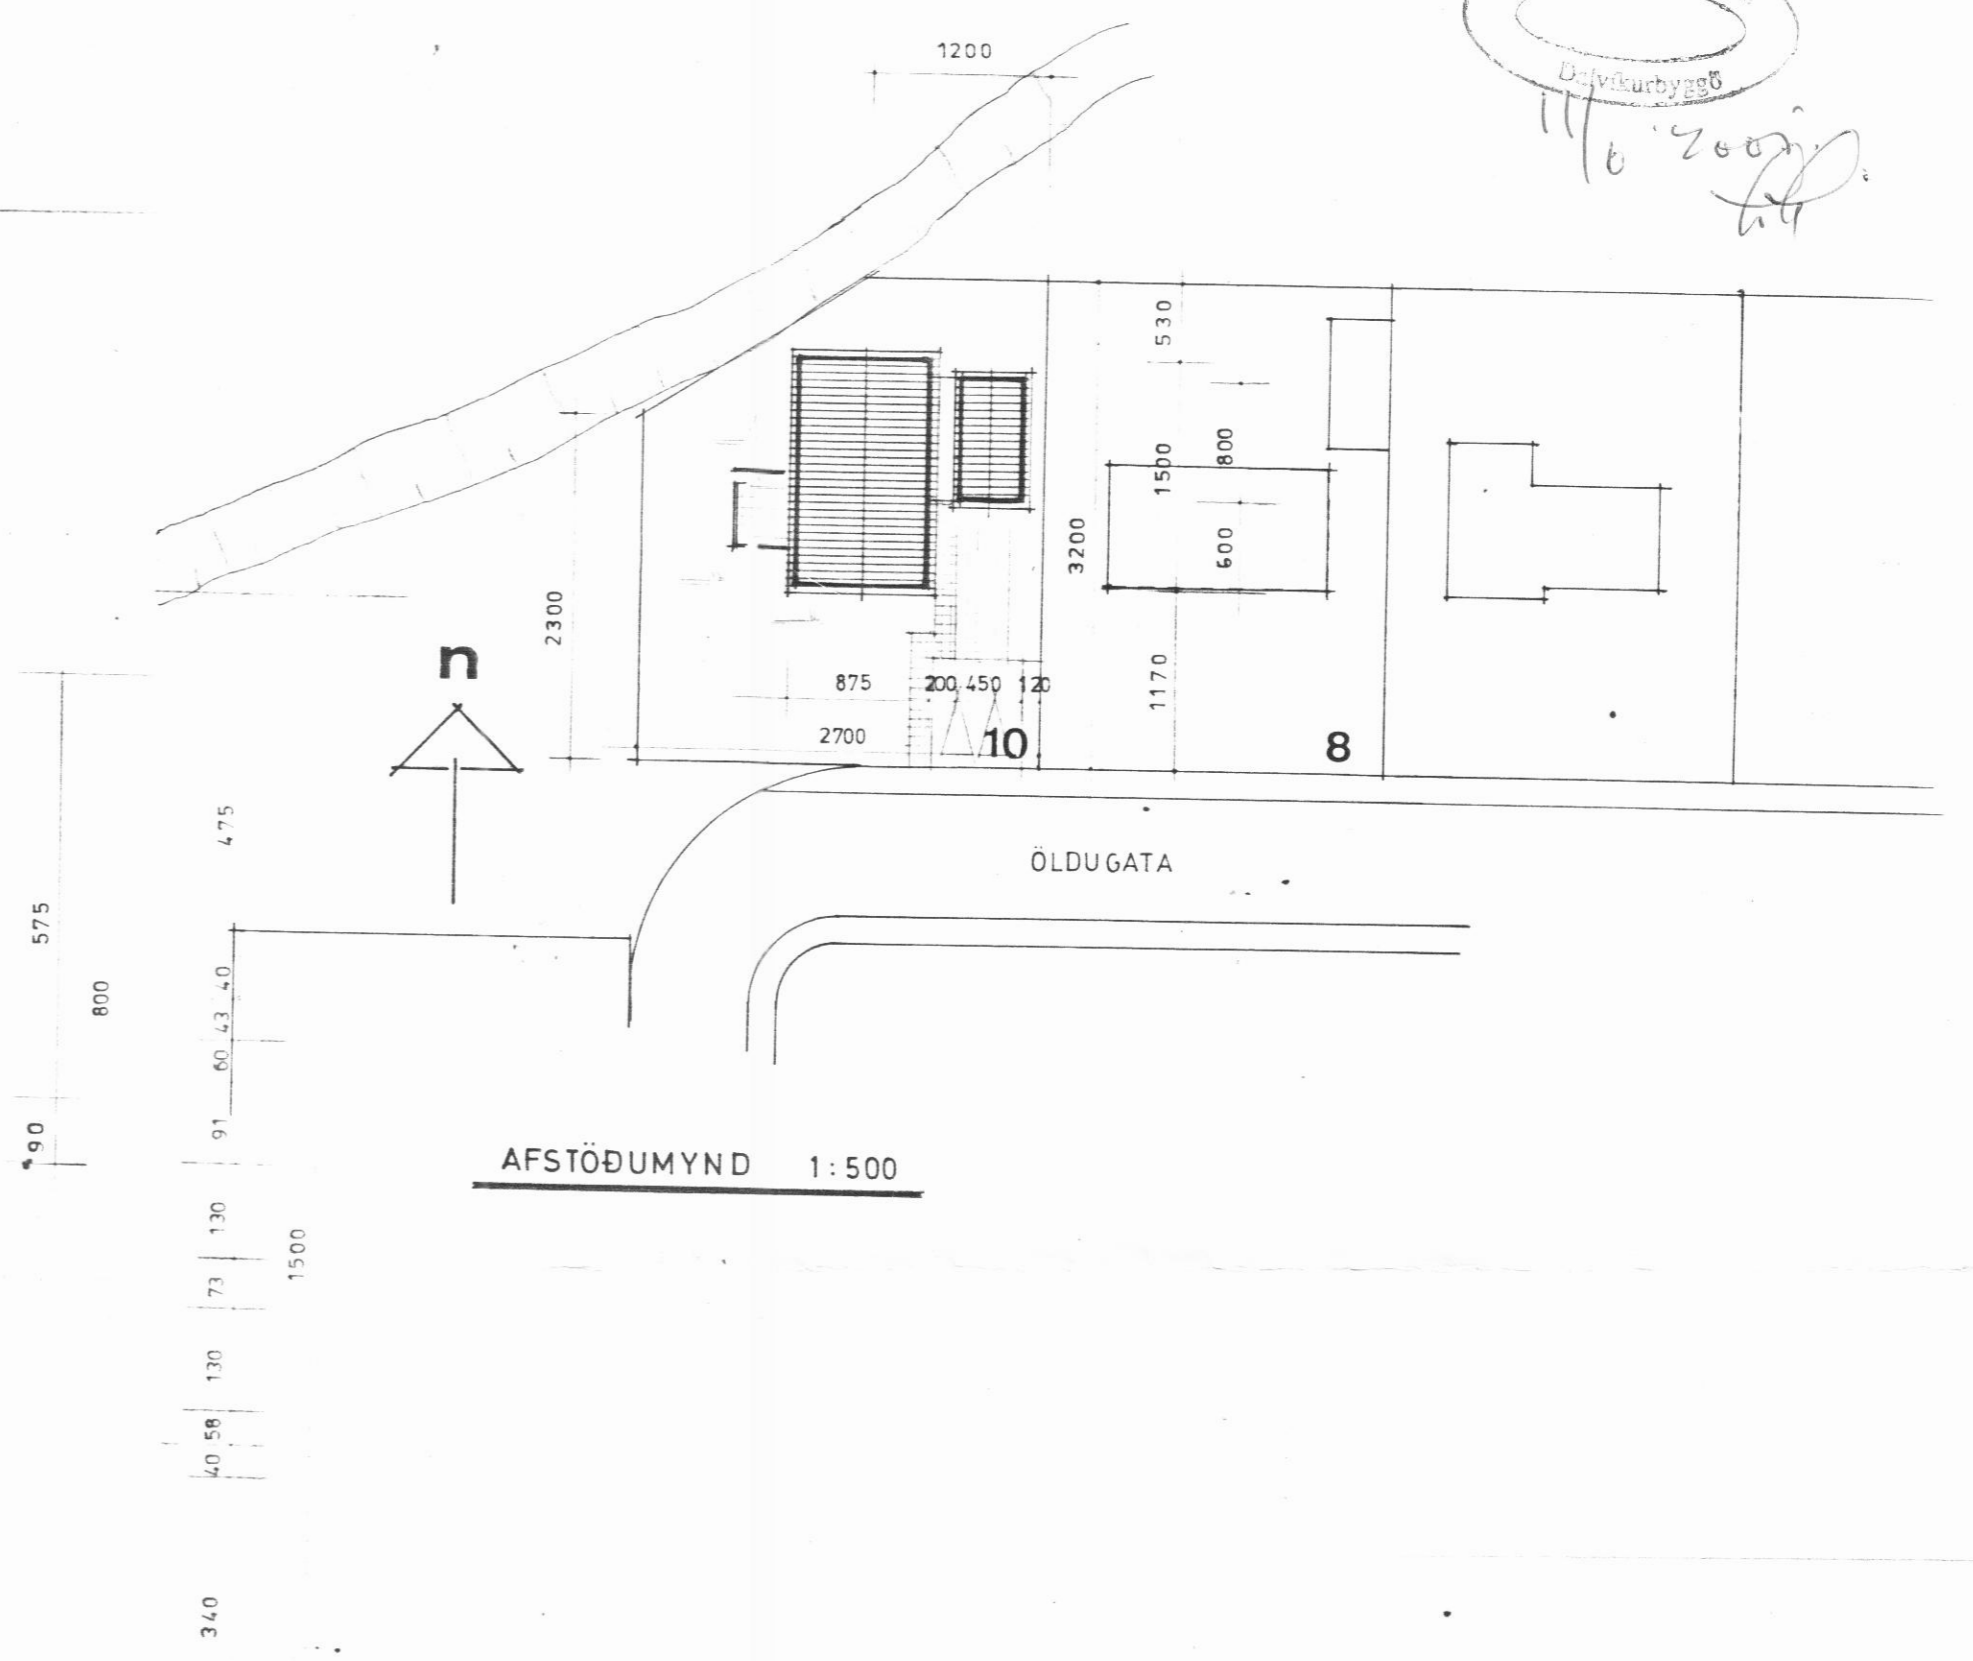


AFSTÖÐUMYND 1:500

STÆRÐIR:
 HÚS 131,25 m²
 BÍLGEYMSLA 36,00 m²
 LÖB 796,5 m²
 GANGUR 16m² 23.20 M³

BREYTING:
 BÍLGEYMSLA OG LOKUN GANGS MILLI BÍLGEYMSLU OG HÚSS
 DAGS. 10.05.2005

VERK **ÖLDUGATA 10 dalvík**

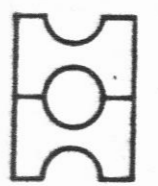	HEITI GRUNNMYND; AFSTÖÐUMYND	TEIKN NR
	MKV 1:100 1:500 DAGS FEBR. '80 <i>Hauks Haraldsson</i>	TEIKN <i>2005</i> REIKN YFIRF