




11/6 2005

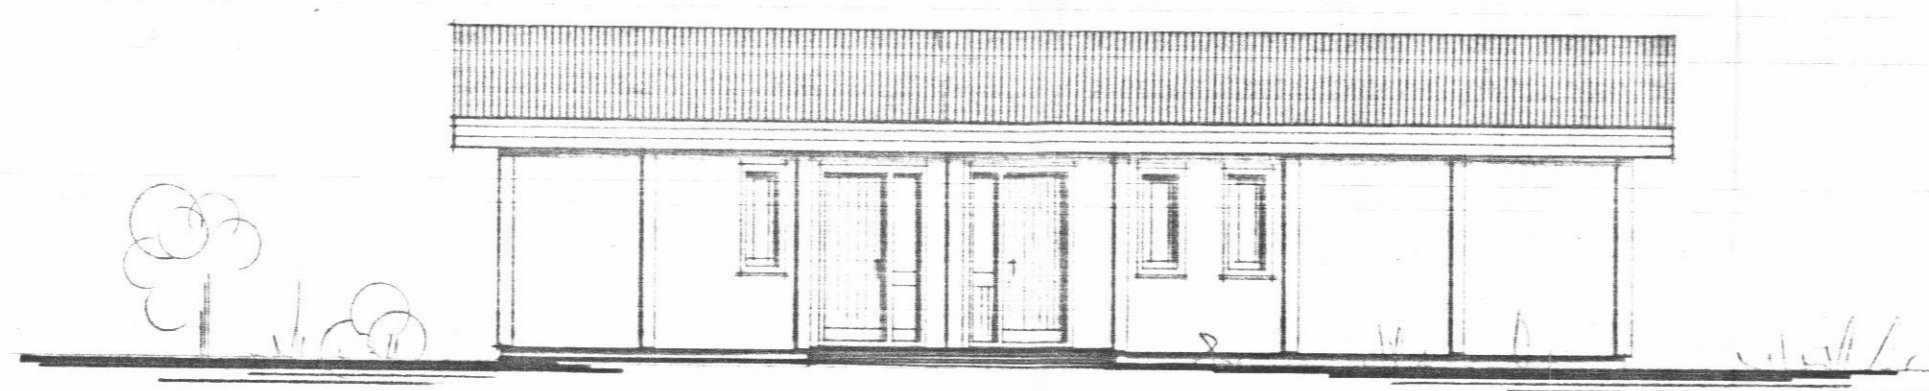


AUSTUR

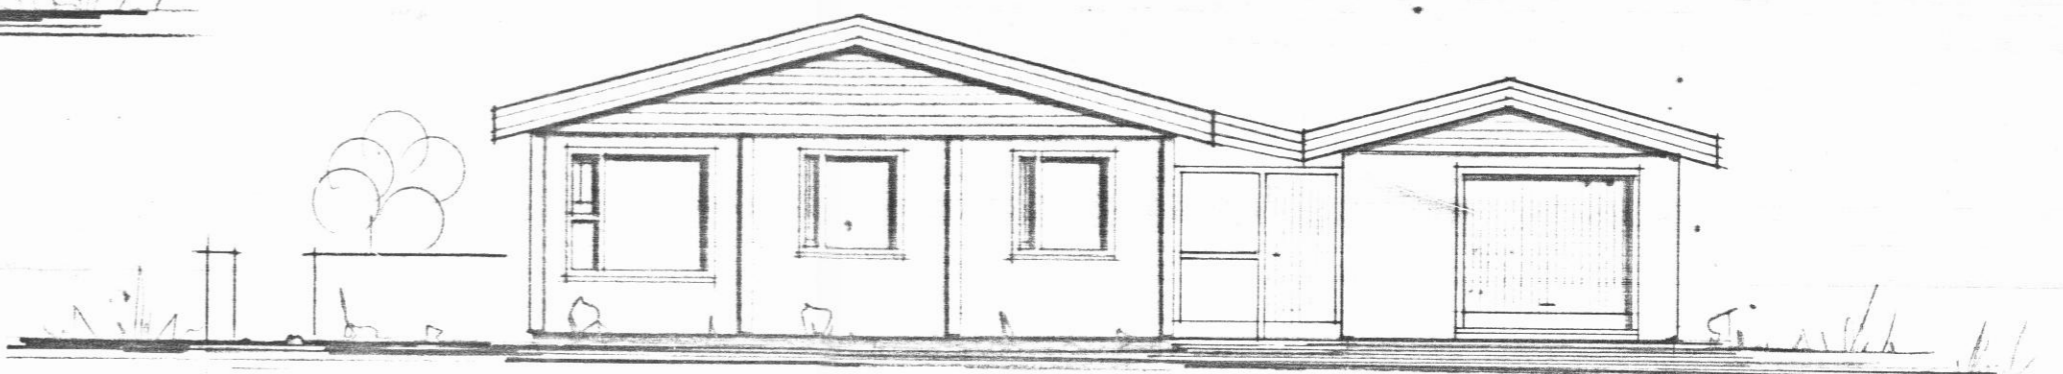


SUÐUR

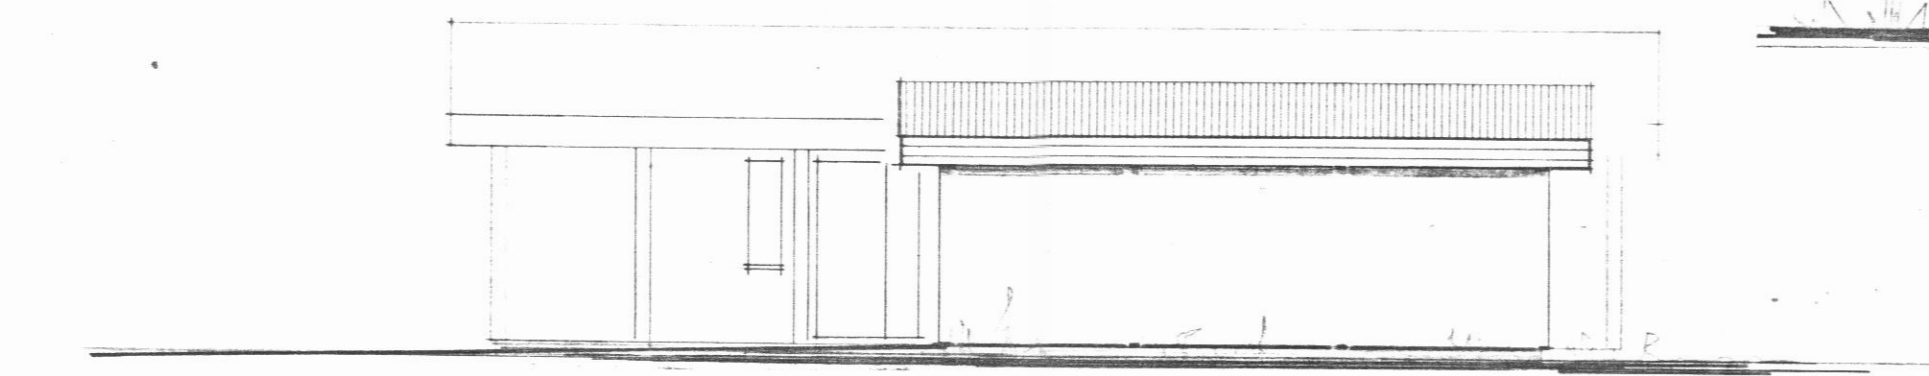


AUSTUR BÍLGEYMSLA

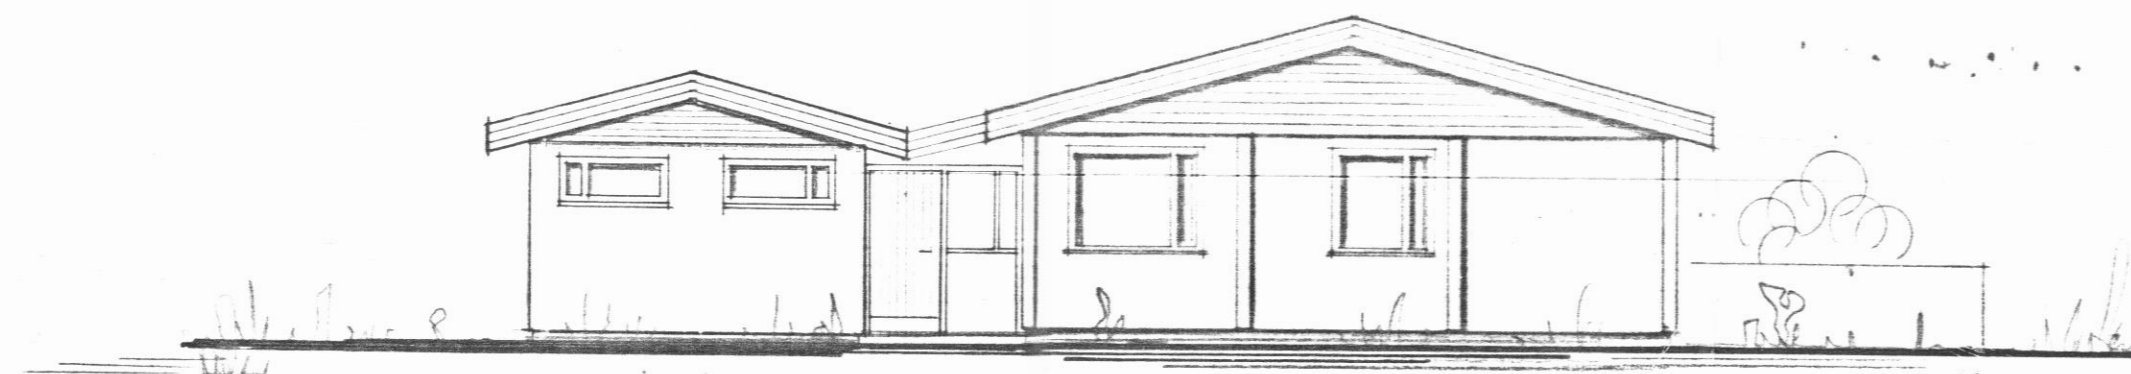

NORÐUR

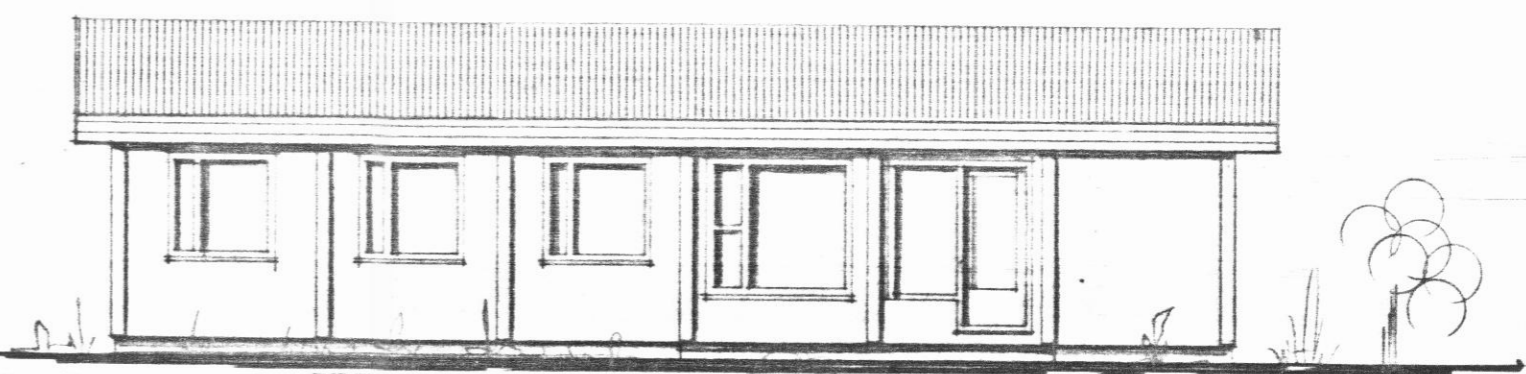

VESTUR

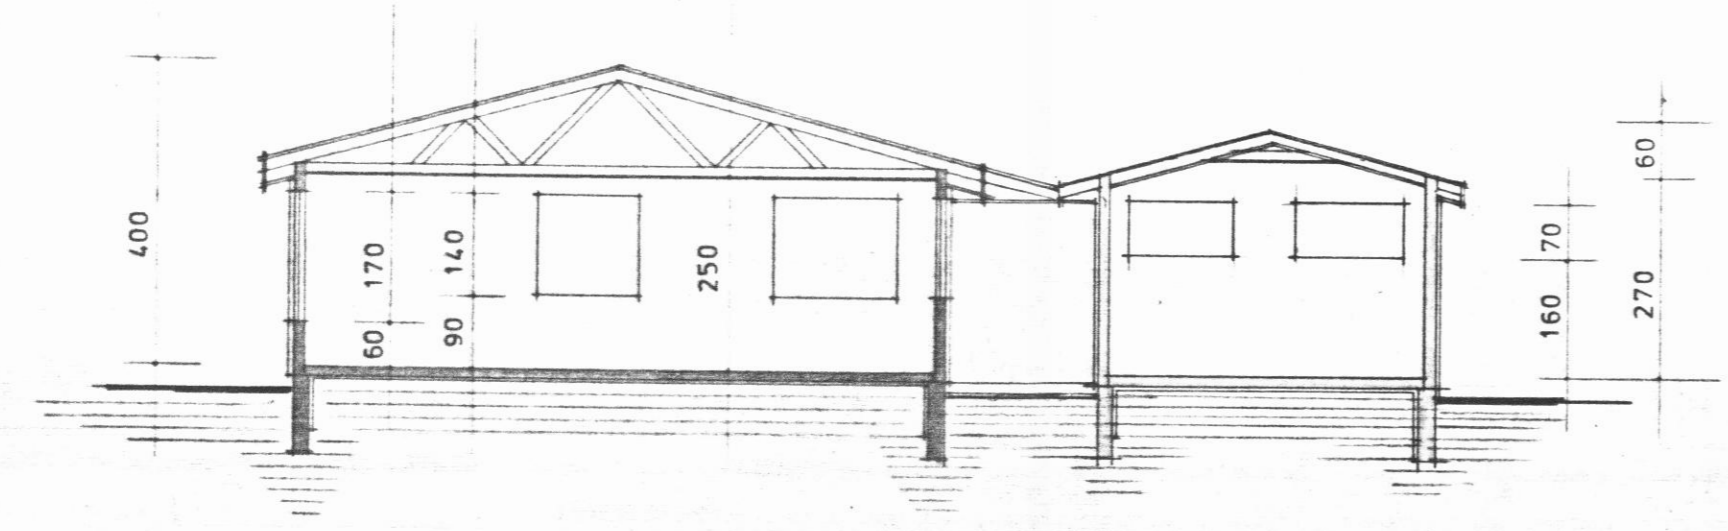

SNEIÐING a - a

BREYTING:
BÍLGEYMSLA OG LOKUN GANGS MILLI
HÚSS OG BÍLGEYMSLU DAG. 10.05.2005

VERK **ÖLDUGATA 10 dalvík**

	HEITI ÚTLITSMYNDIR, SNEIÐING.	TEIKN. NR
	MKV 1:100 DAGS FE BR. '80 REIKN <i>Haukur Haraldsson</i>	YFIR
TEIKNISTOFA HAUKS HARALDSSONAR S.F. SIMI 96-23202 AKUREYRI		