



ATH jaratögn fyrir salan

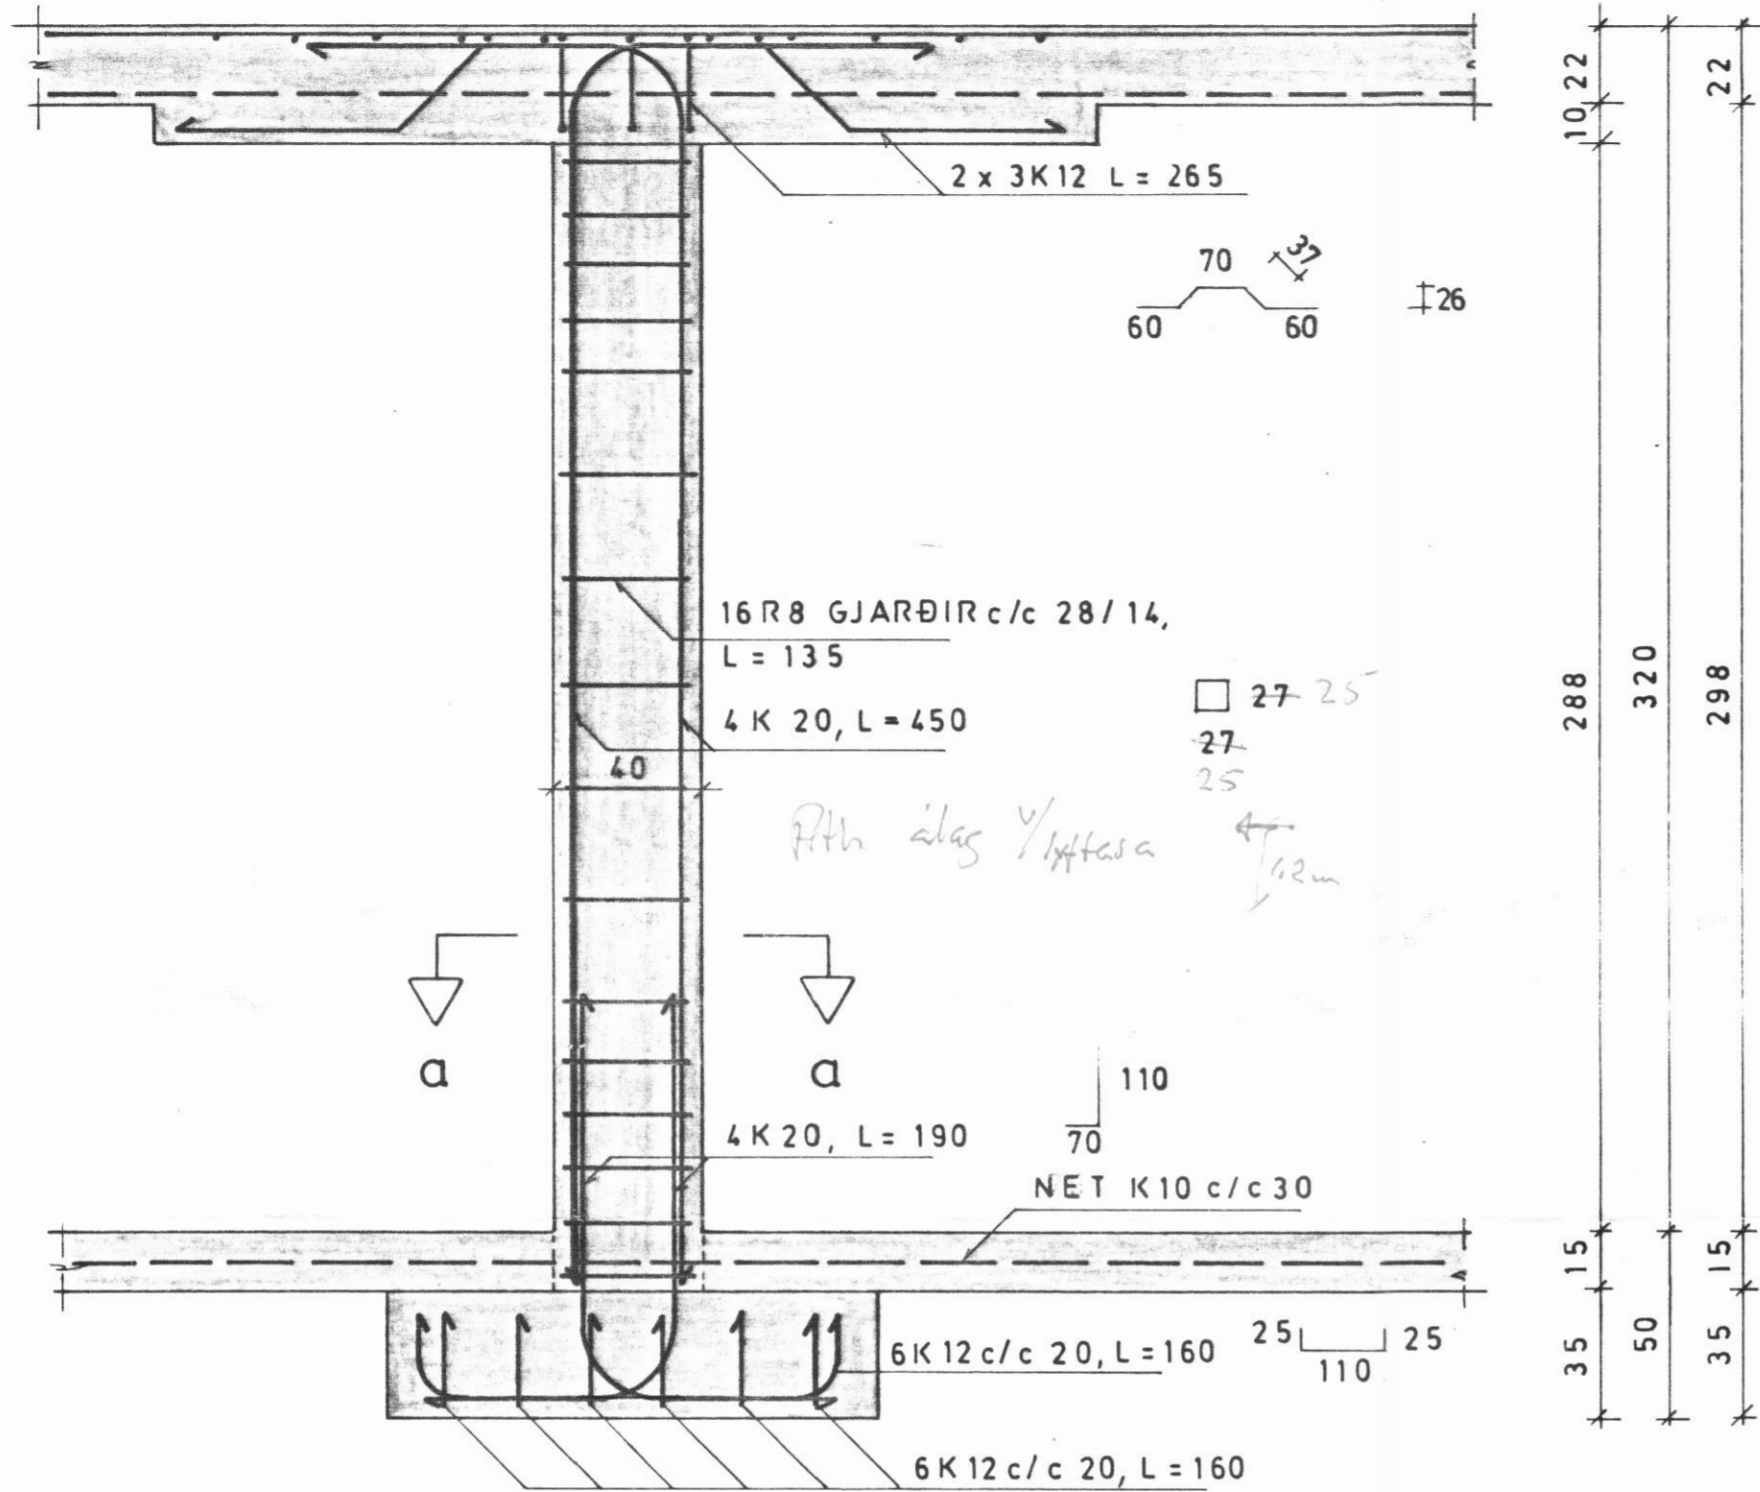

130


SNIÐ 1-1 1:20

LÍNA 3B-C-D
 --- 4 ---
 --- 5 ---

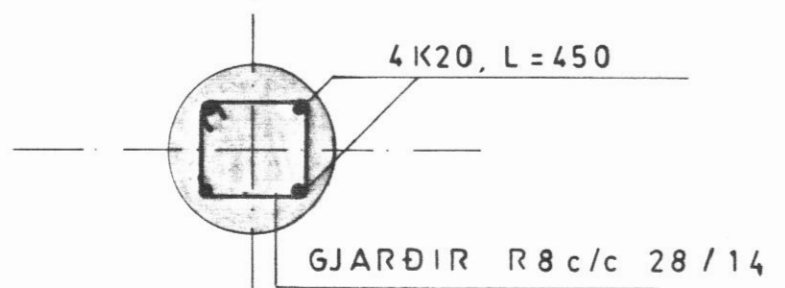


a-a mkv. 1:20

27
27
25x25
ATH

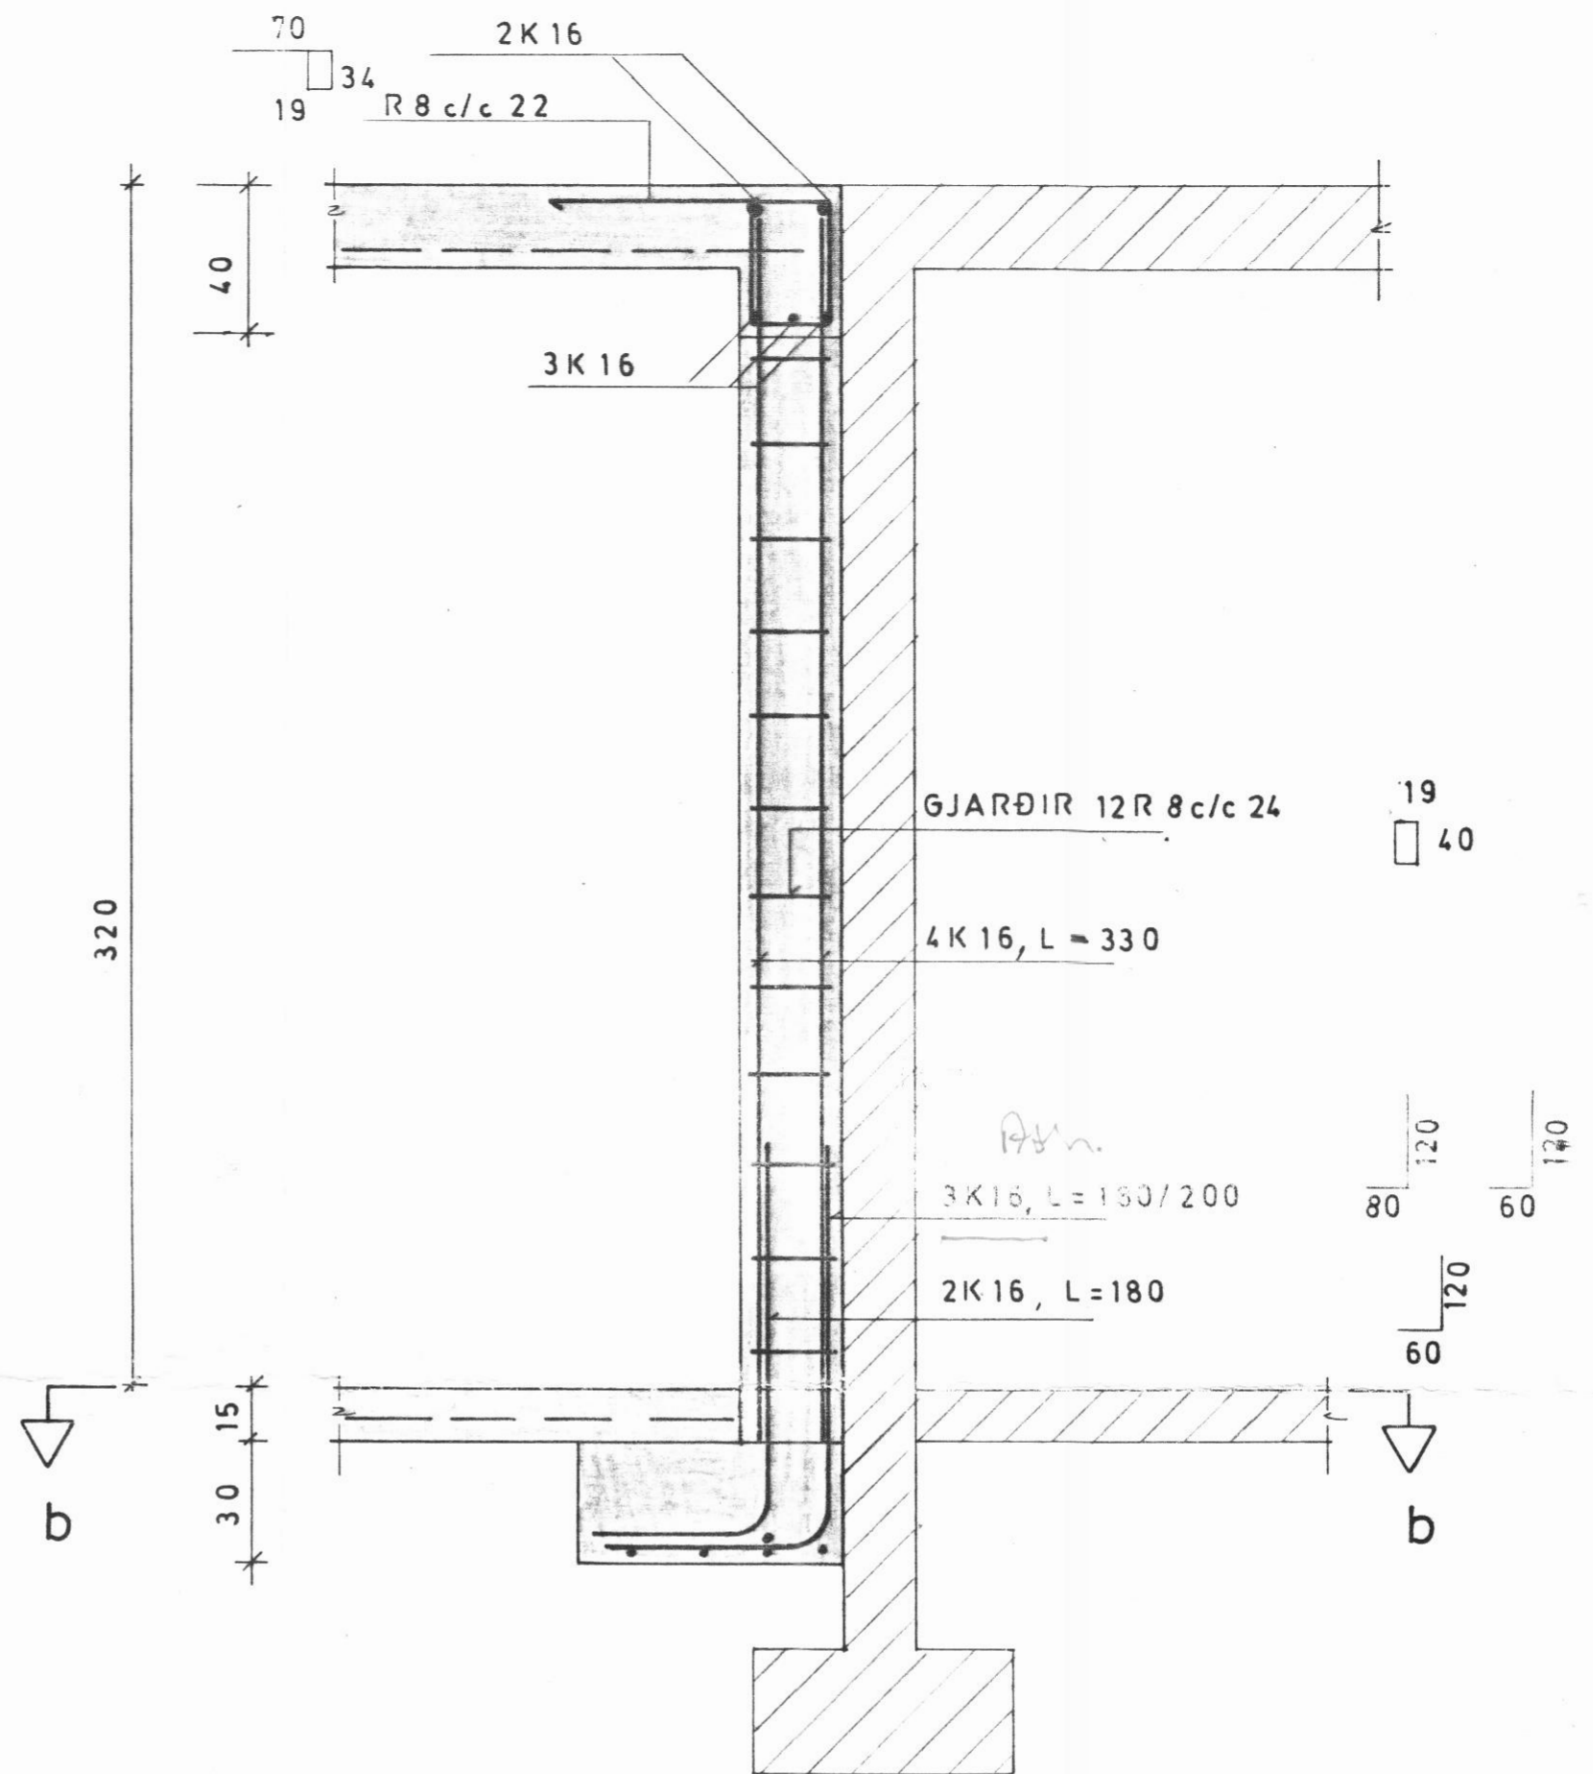


SNIÐ 2-2 1:20

LÍNA 6B, 6C, 6D.

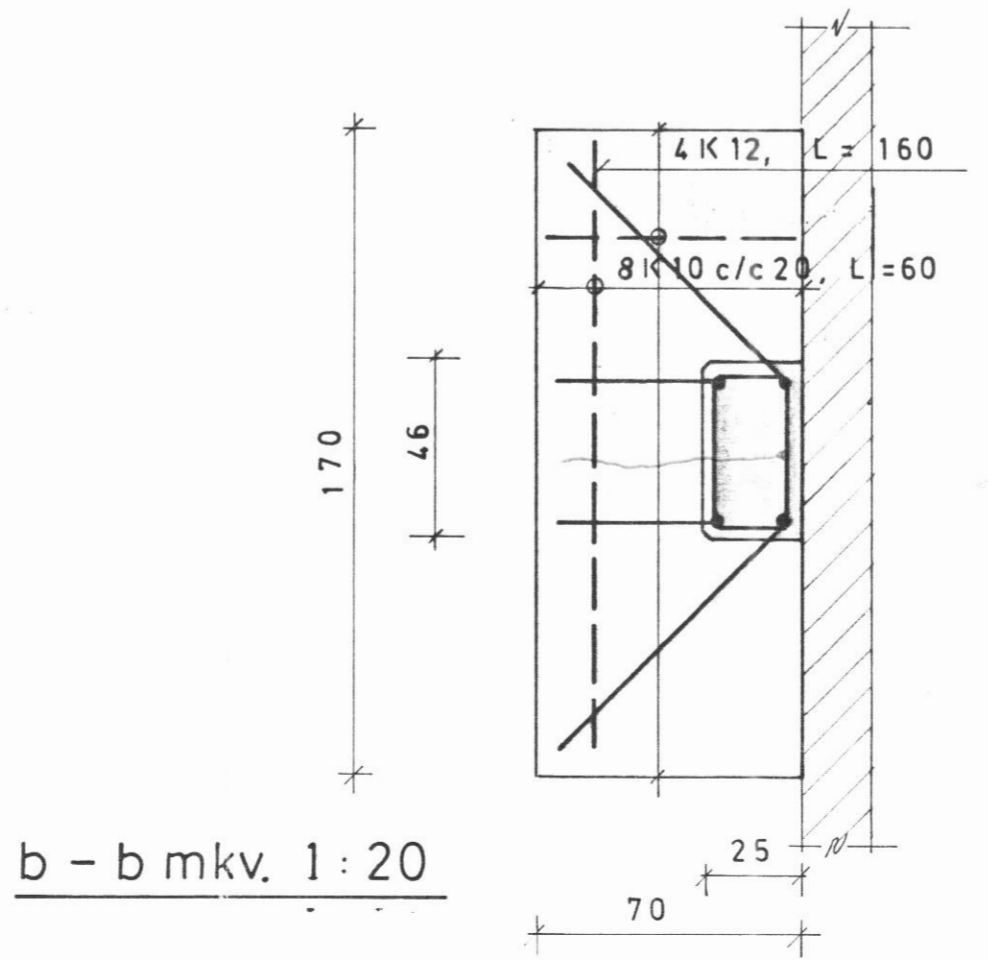

b-b mkv. 1:20

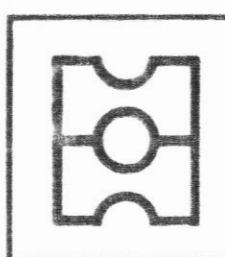

HAFNARBRAUT 7, DALVÍK.

HEITI VEGGIR OG GRUNNUR.

DAGS. 10. 07. '87
 MKV. 1:20
 TEIKN.
 VERK

teiknistofa

HAUKS HARALDSSONAR
 KAUPANGI AKUREYRI SÍMI 96 23

K.O.