



SNID 6-6 1:20

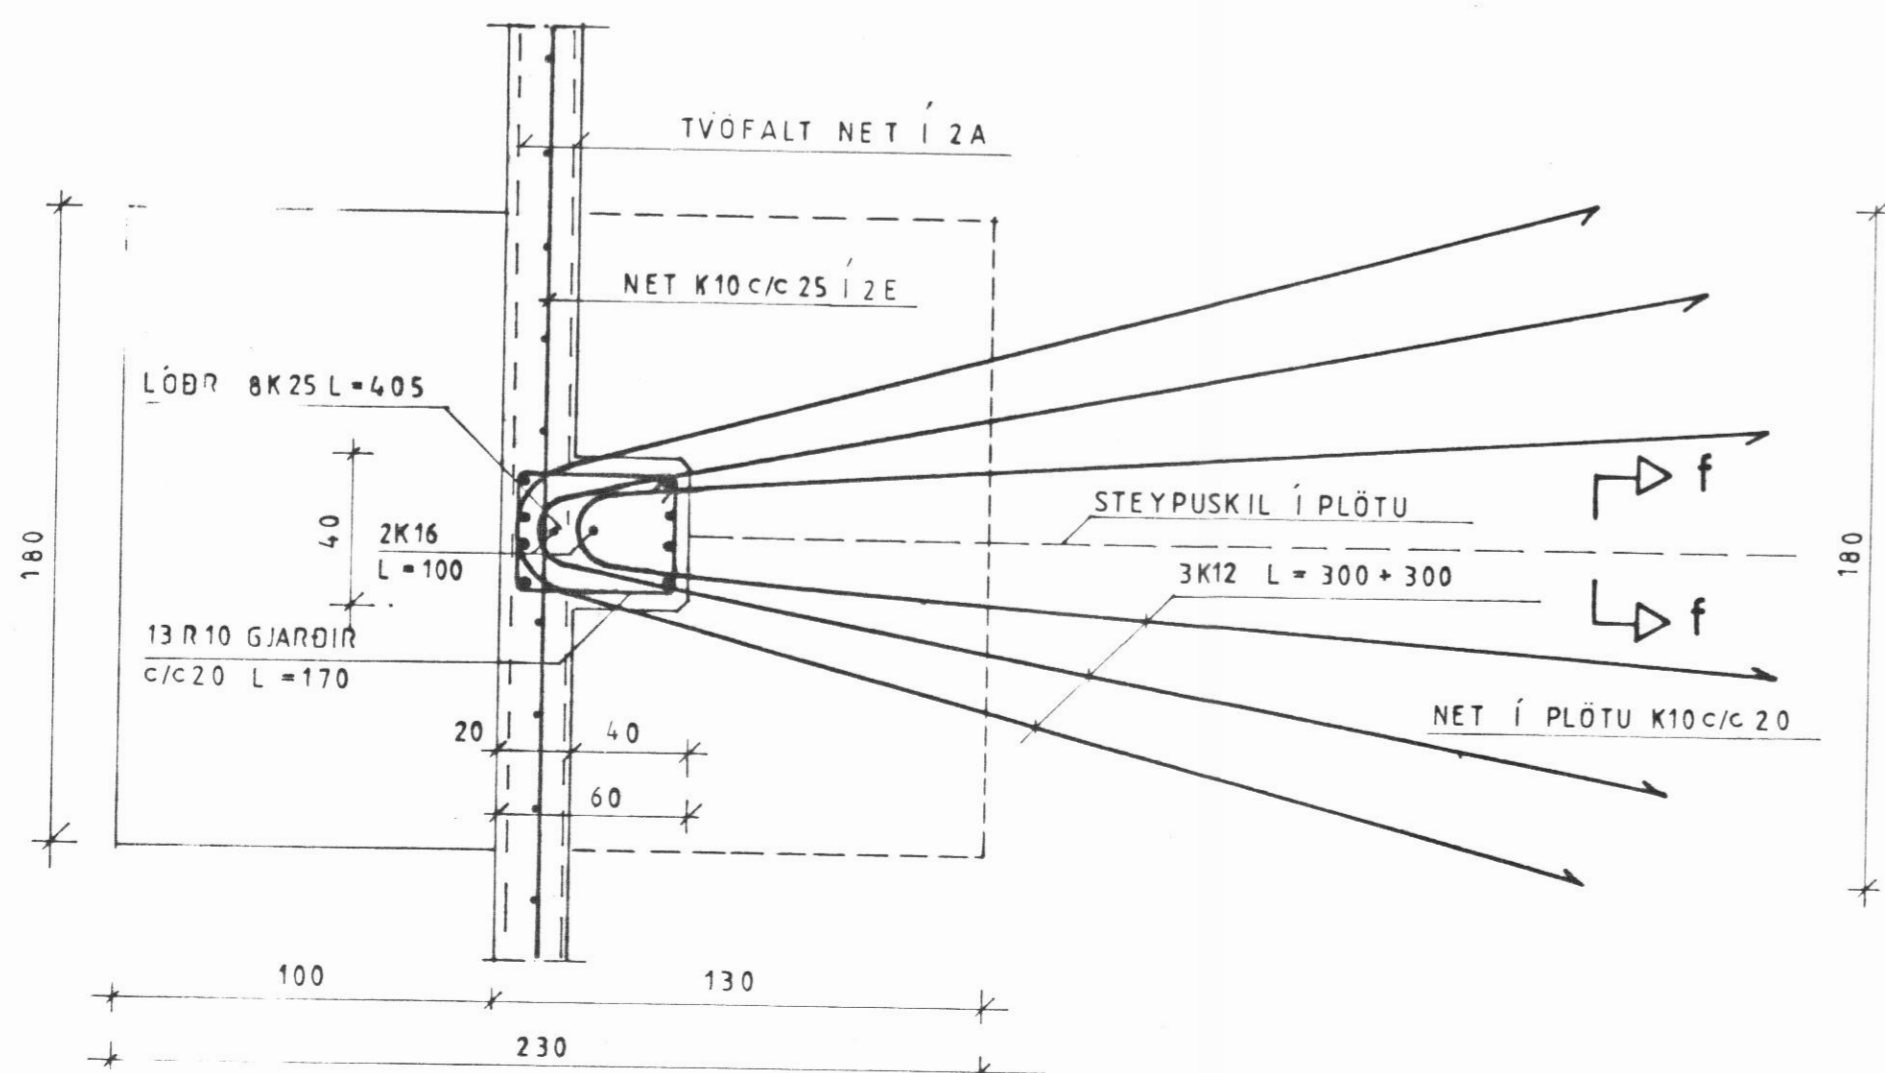

SNID d-d, 1:20

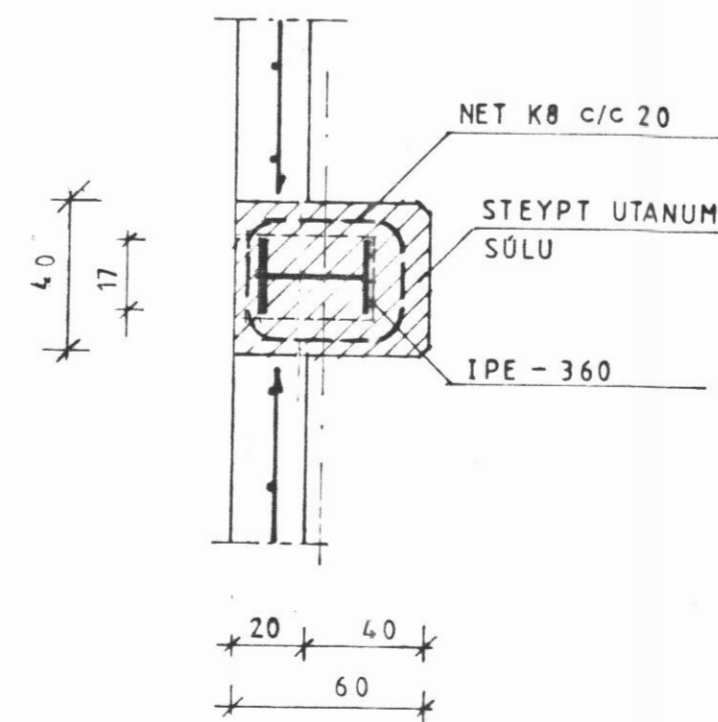

SNID e-e, 1:20

HAFNARBRAUT 7, DALVIK.

HEITI VEGGIR OG GRUNNUR


DAGS. 10. 07. 87

MKV. 1:20

TEIKN.

VERK

K04

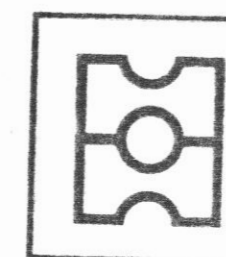

teiknistofa

HAUKS HARALDSSONAR SF.
KAUPANGI AKUREYRI SÍMI 96 23202