


*Sambýgja eigend 09*  
*P. pr. @ Buskaf. 660600*  
*044*  
*Andri. Sigurd.*

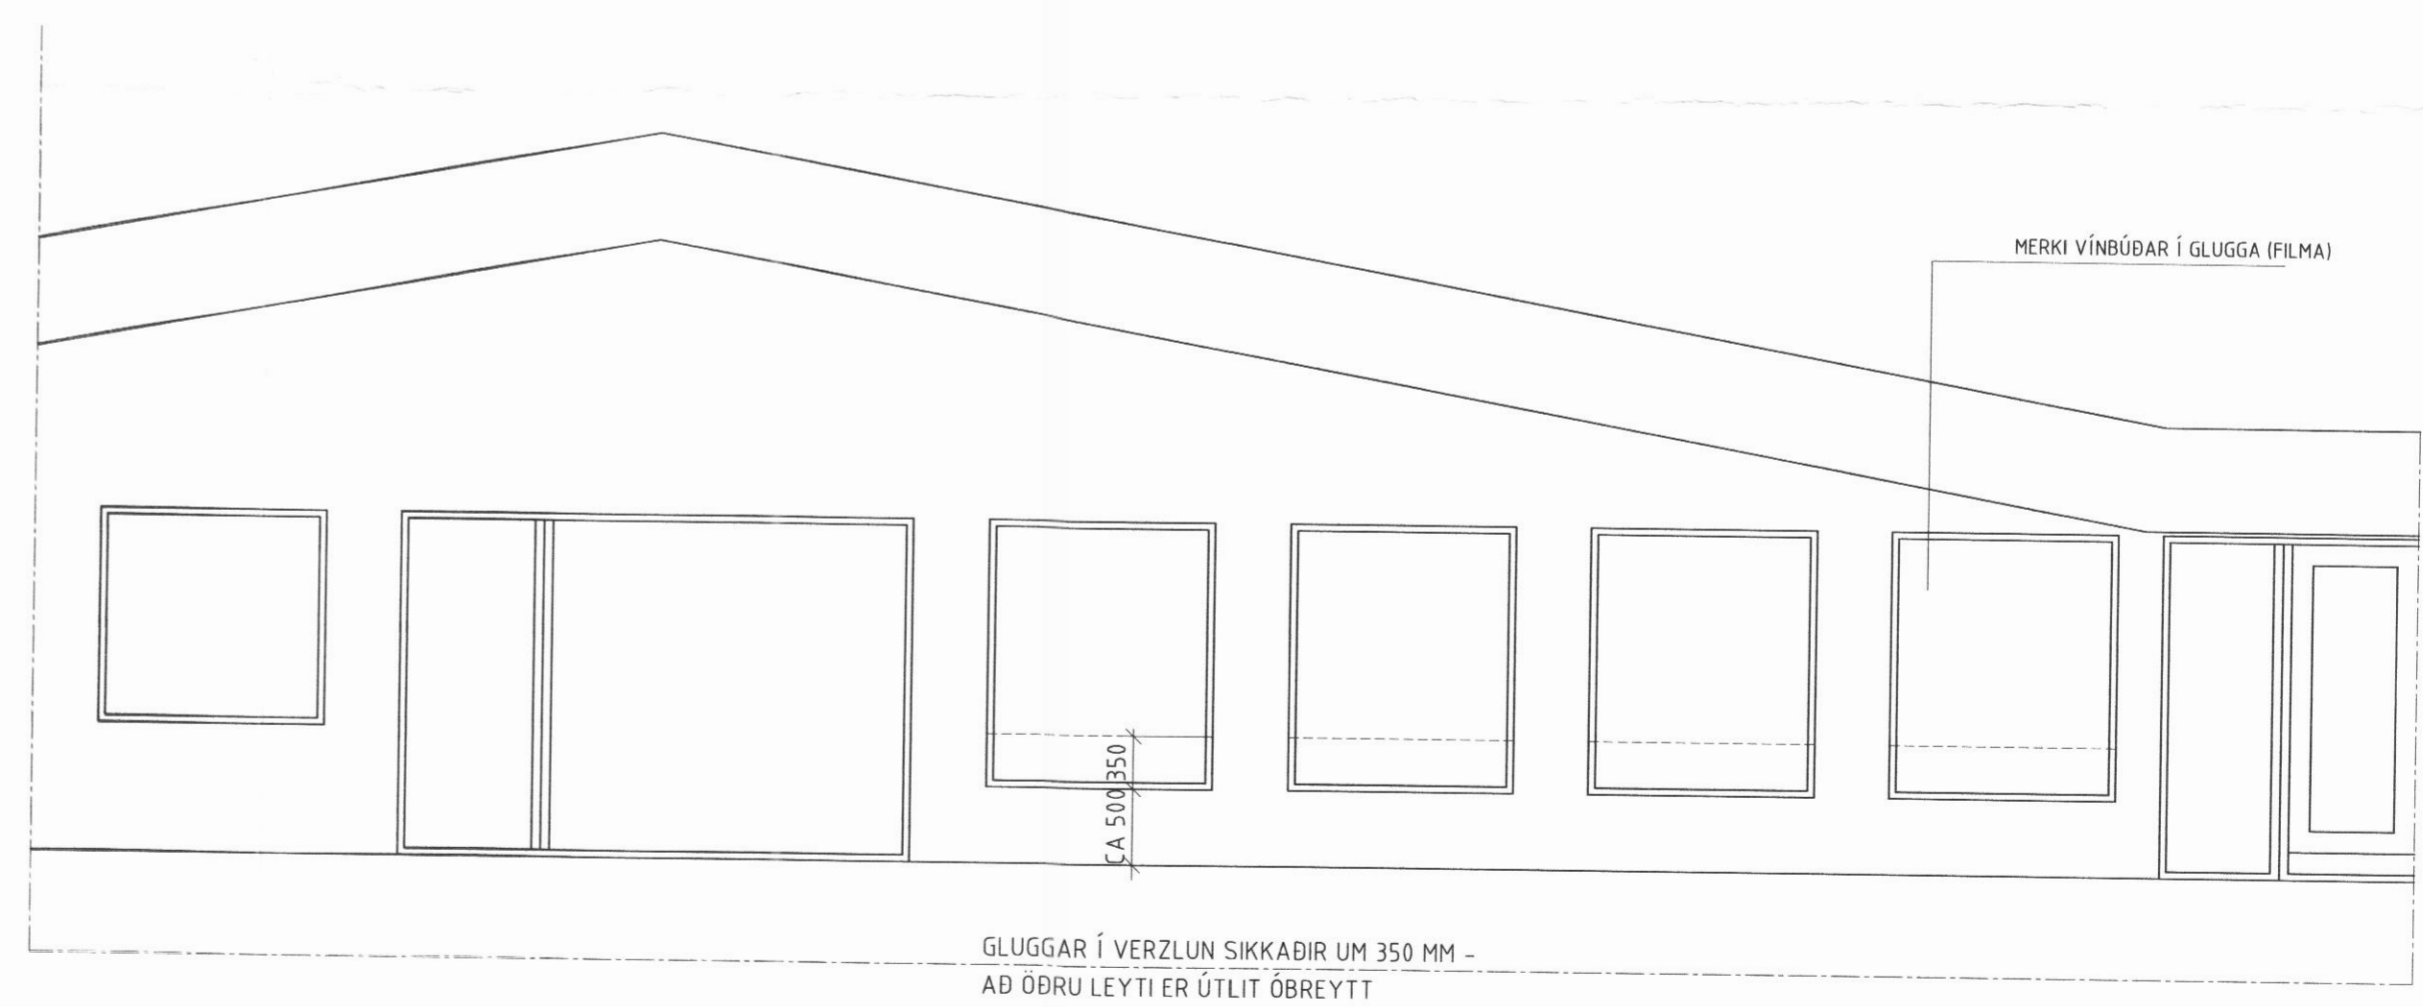

FINNUR P. FRÓÐASON INNHÚSSARKITEKT FHI

SKÚLAGATA 10 - 101 REYKJAVÍK

SÍMI: 562 9565 - GSM: 896 1605

finnurp@cad.is - www.cad.is

kt: 200146-8249

VERK: VÍNÞÚÐ, HAFNARBRAUT 7, DALVÍK

HEITI: LOFTAPLAN, SNÍÐ OG BREYTING Á GLUGGUM

MÁL: 1:50