




SÁÐYKKT / RYGGINGARÉND
 1/12 1995
 SINGAFLÚ
 BÆVIKUR
 Deyri 5/12
 DALVIK

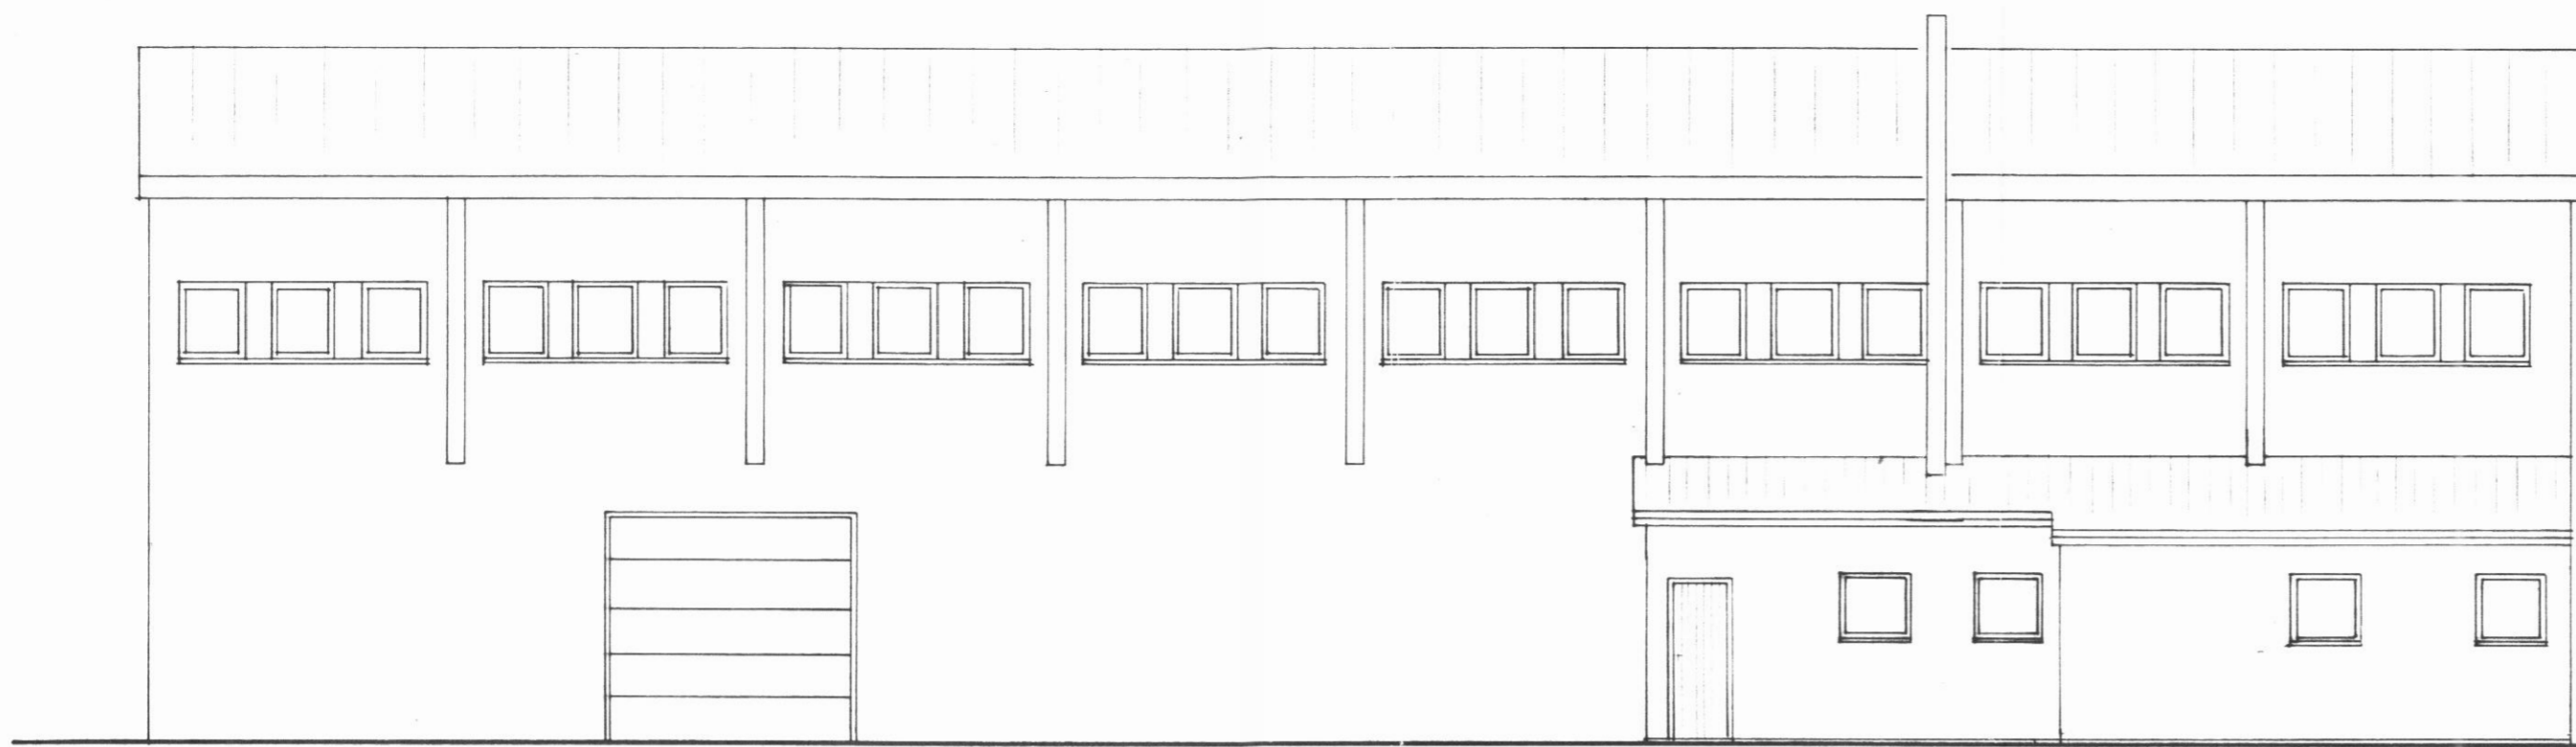


AUSTUR

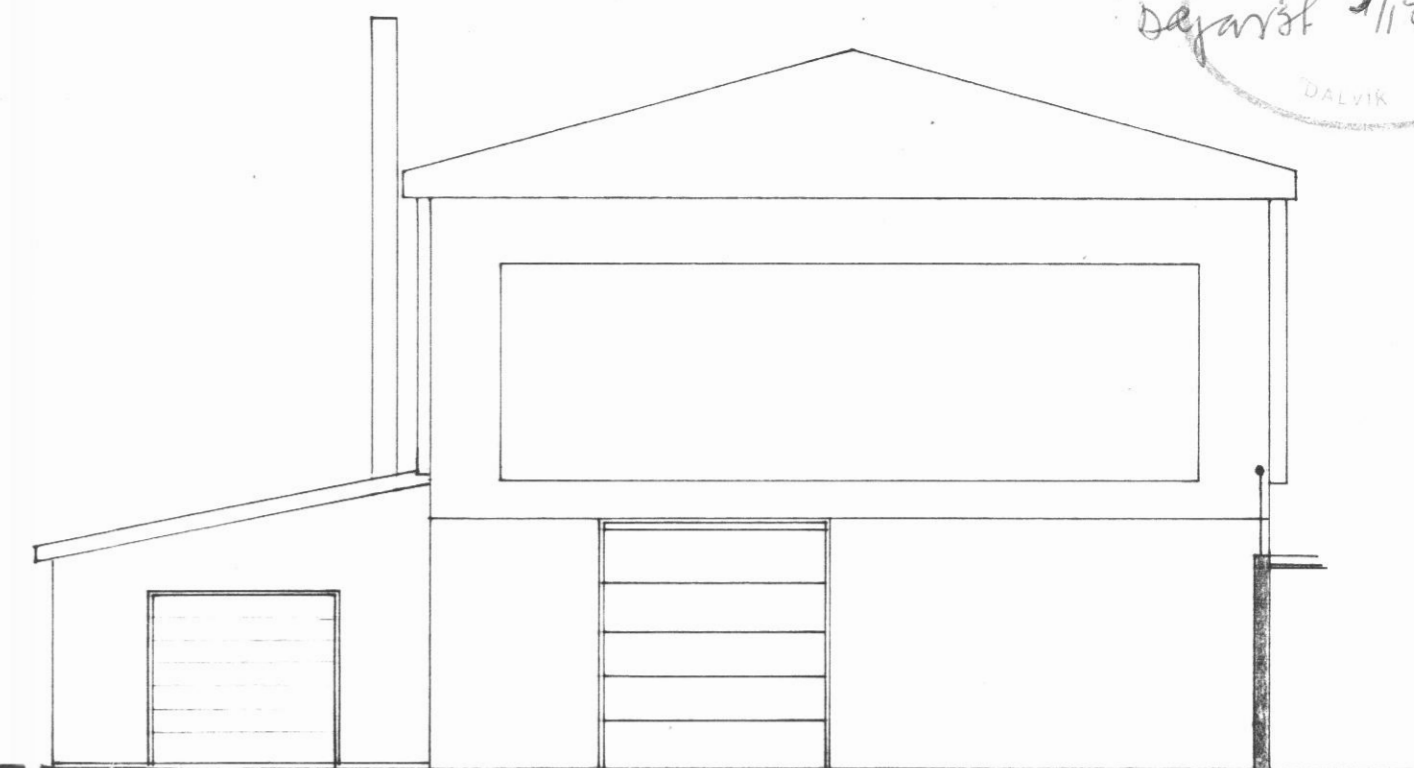

NORÐUR

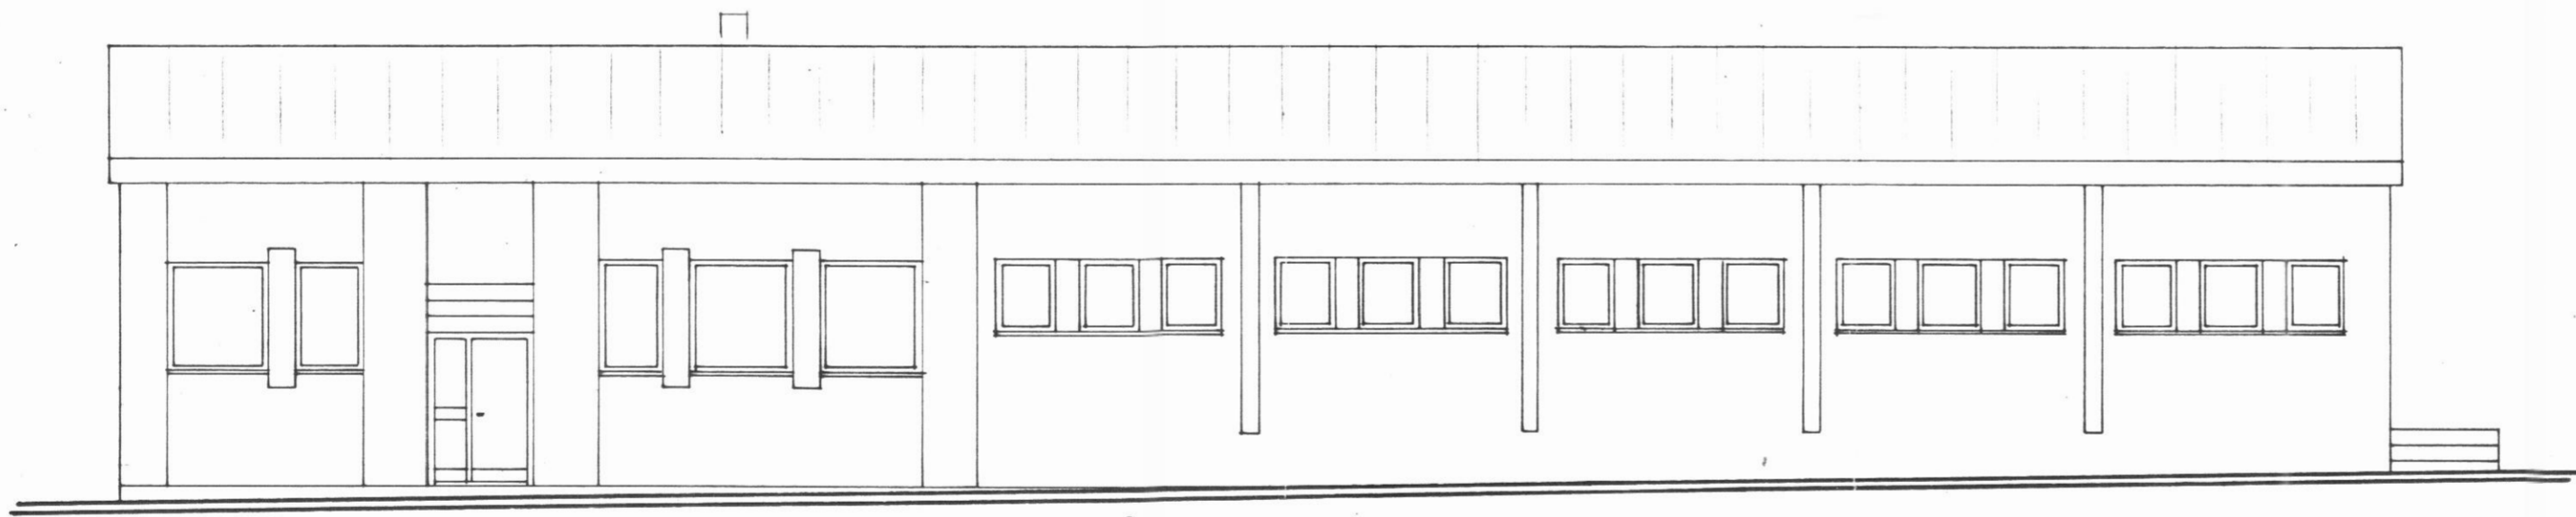

VESTUR

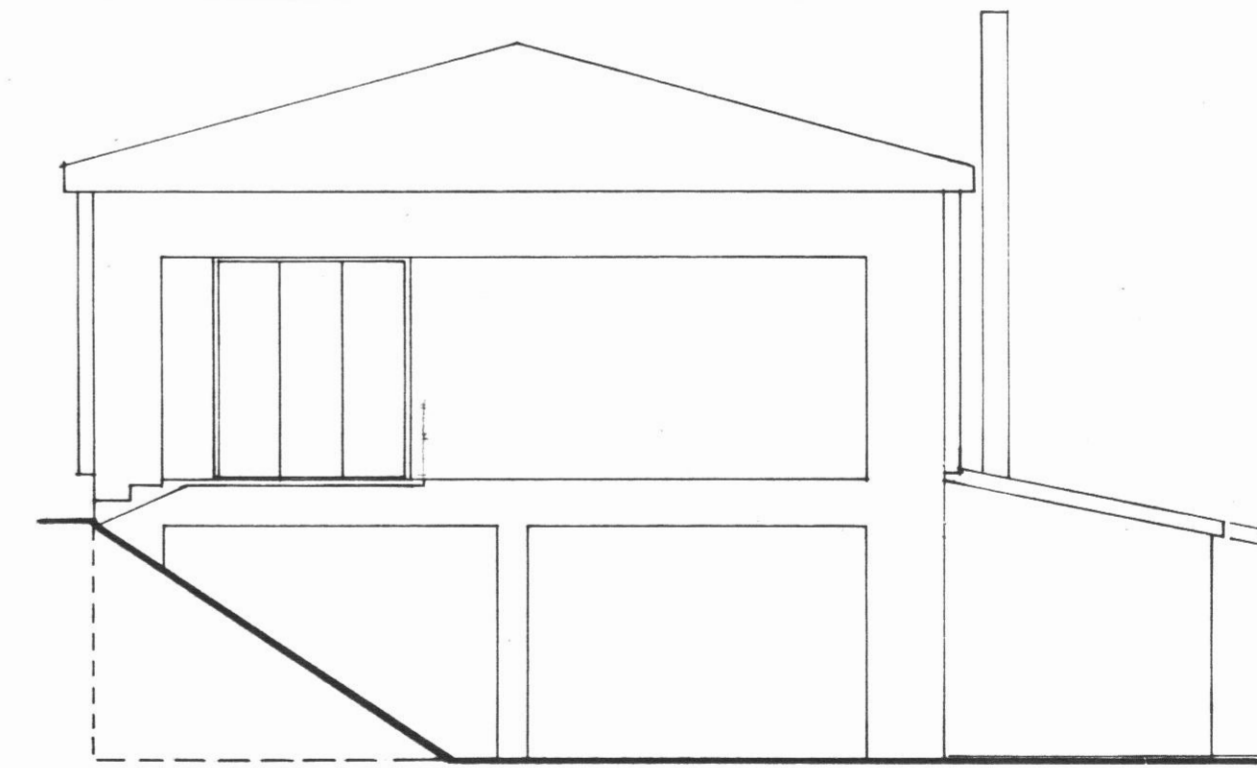


SUÐUR

HÚS TEIKNAB SAMKVÆMT MÆLINGU OG FRUMTEIKNINGU.

BREYTING: NÝTT PAK.

HAFNARBRAUT 11/15 BREYTING.

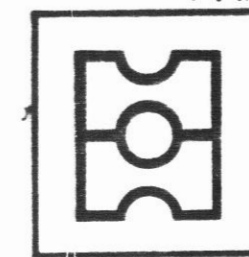

HEITI ÚTLISMYNDIR

DAGS. OKT. 1995

MKV. 1:100

TEIKN. H.ÁG.

VERK

ARKITEKTA- OG VERKFRÆDISTOFA HAUKS

KAUPANGI V/MÝRARVEG · 600 AKUREYRI · SÍMI 96-23202 · FAX 96-2

A03