
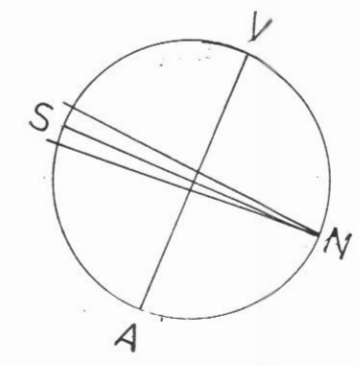
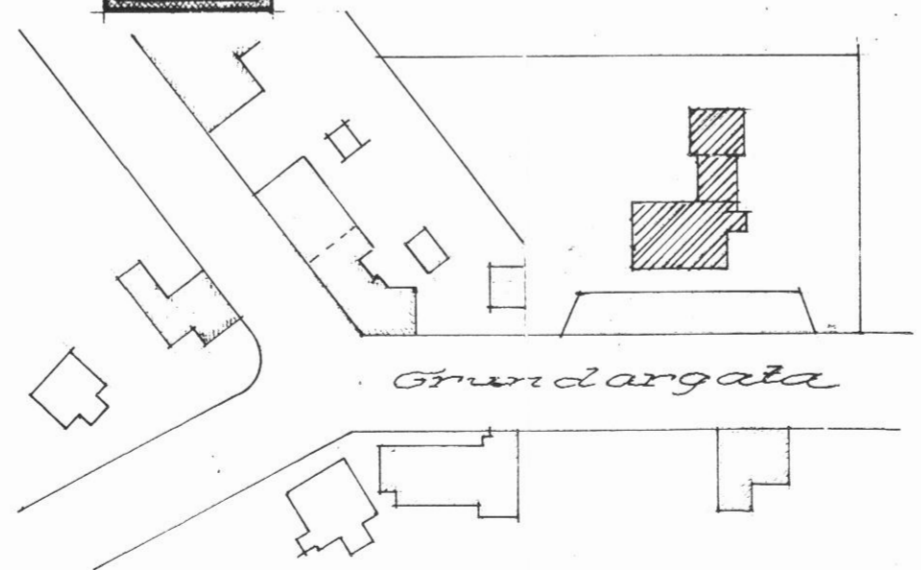
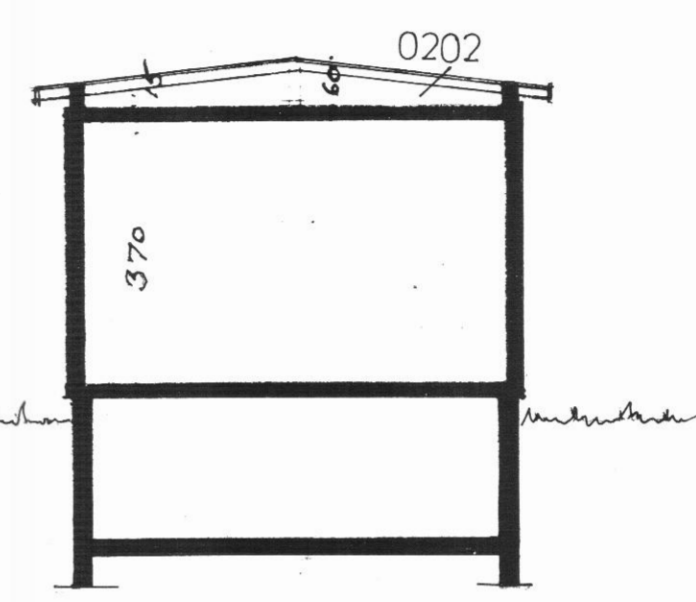
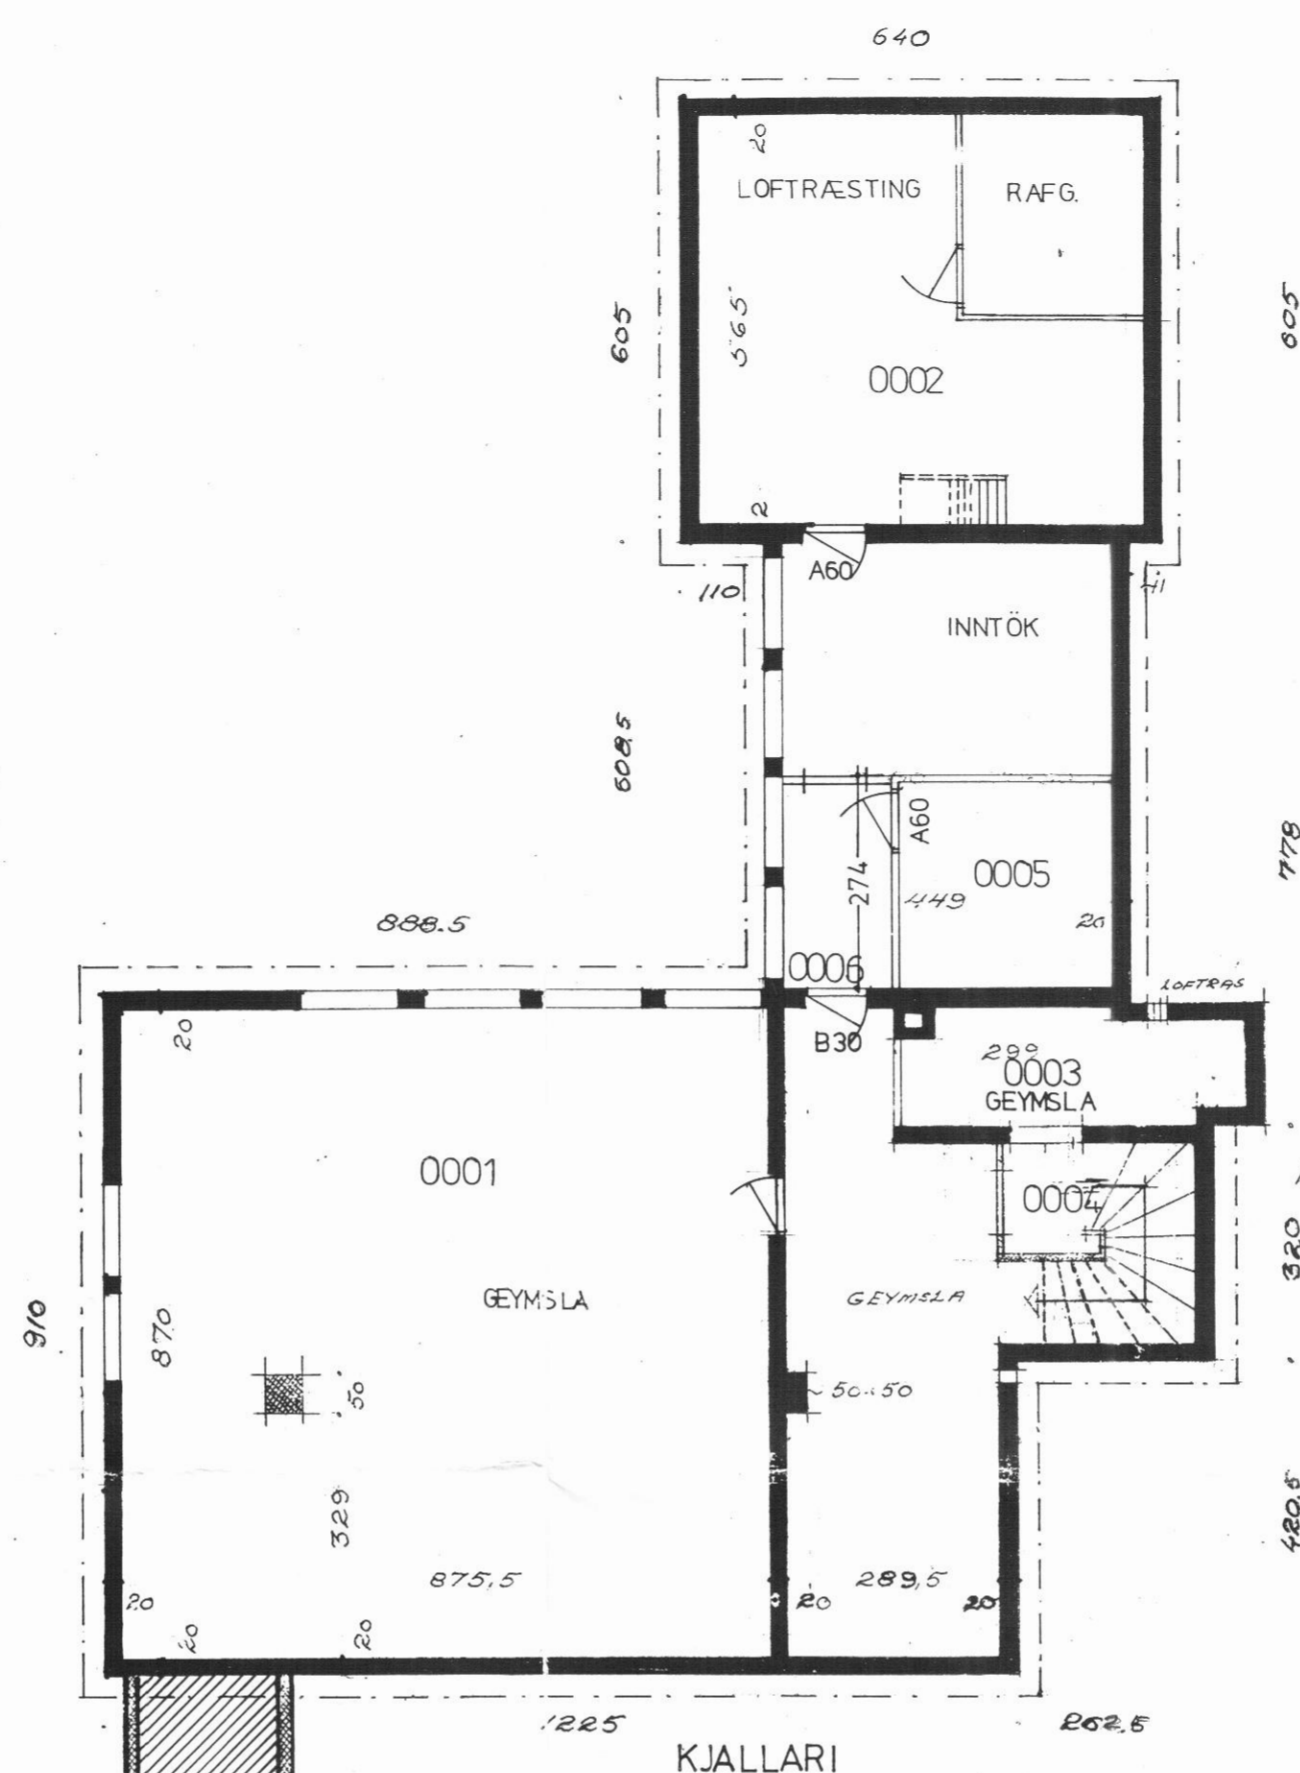


S 13/11 98

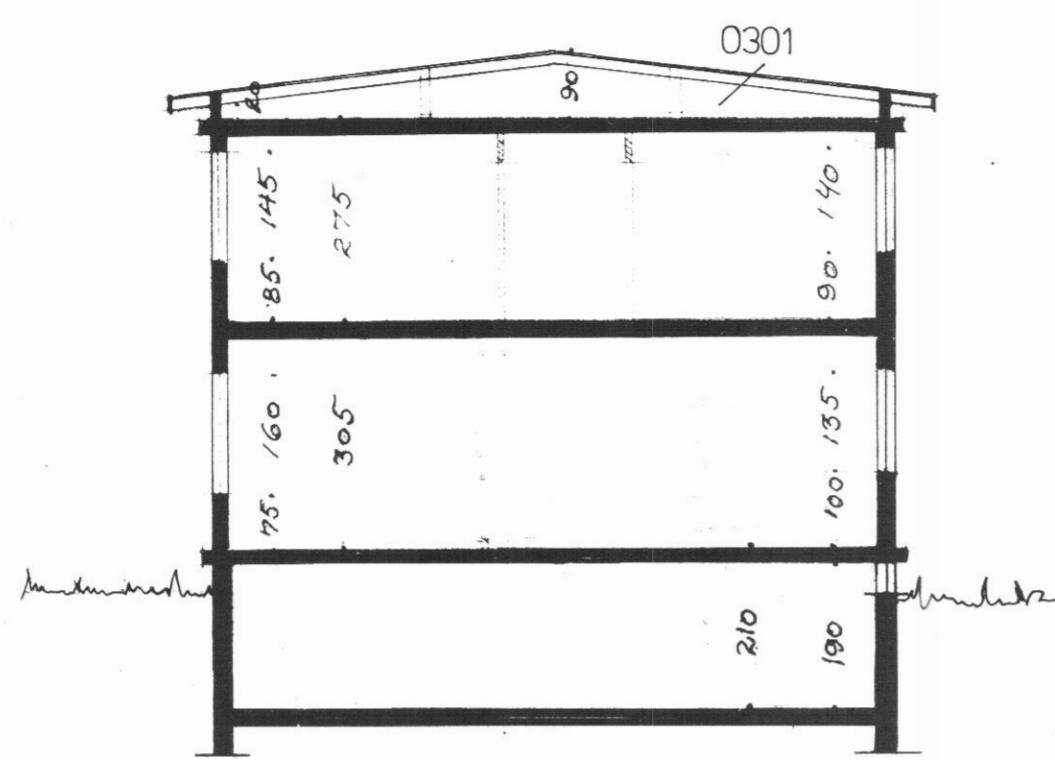

Afstöðumynd Mál 1:500

TEIKNISTOFAN HF
ÁRMÚLAG
108 REYKJAVÍK • SÍMI 38750
GÍSLI HALLDÓRSSON ARKITEKT FAI
JÓSEF REYNIS ARKITEKT FAI
LEIFUR GÍSLASON BYGGINGAFRÆÐINGUR FAI
HALLDÓR GUDMUNDSSON ARKITEKT FAI

VERKEFNI
PÓSTUR OG SÍMI DALVÍK

VERK
SNEIÐINGAR OG AFSTÖÐUMYND

SAMP
1:100 1:500

MÁL
G.H.

DAGS
05.08.61

BR
25.09.61

NR.
1.

TEIKN. A.J.

Jon S. Lilius

17.09.98

25.09.61