

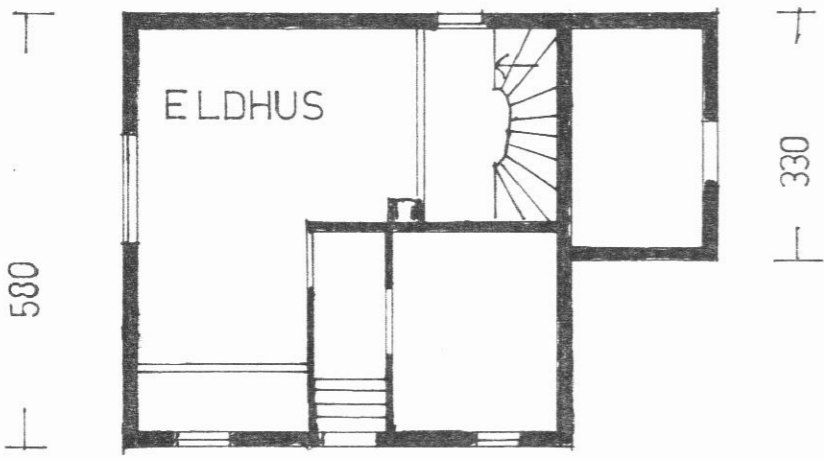


SANDGERDI




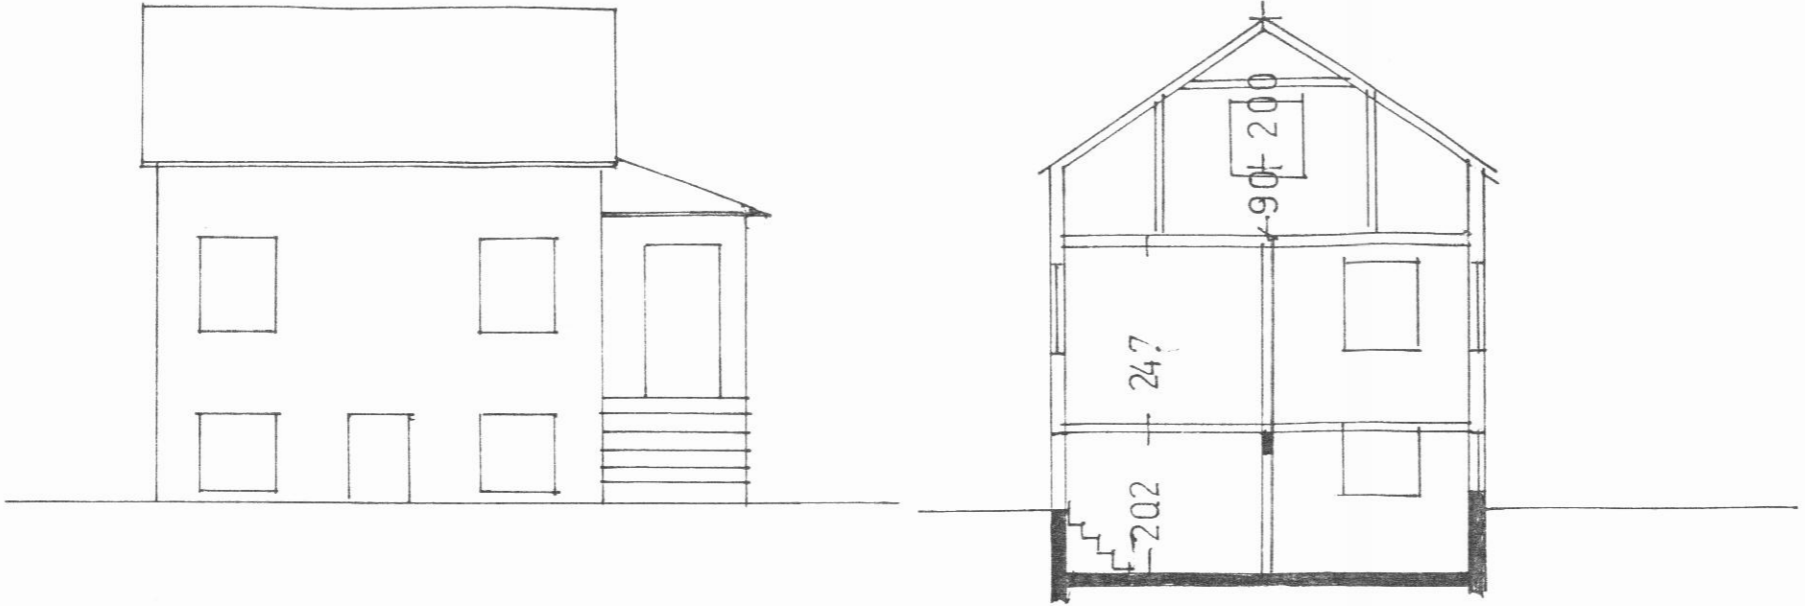


600 195

KJALLARI

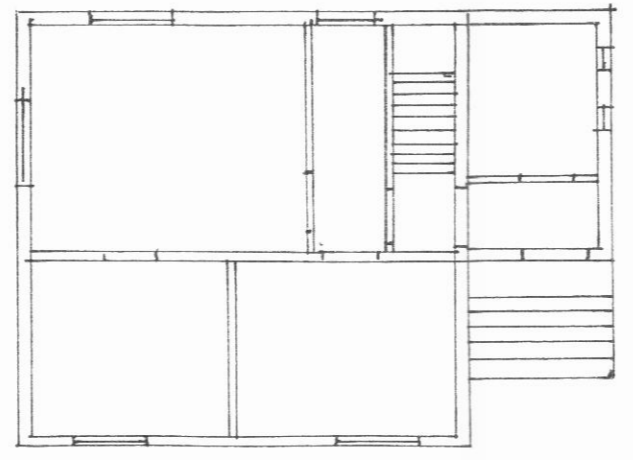

HÆD

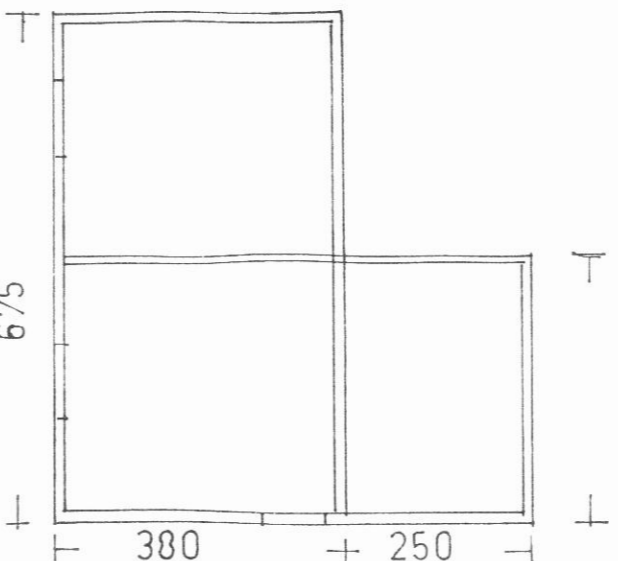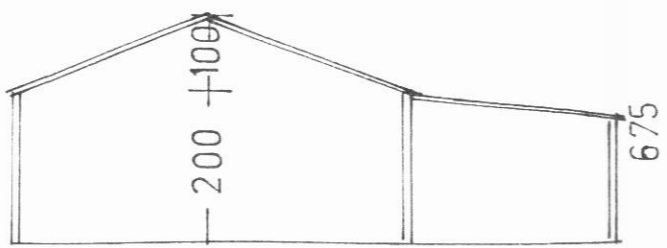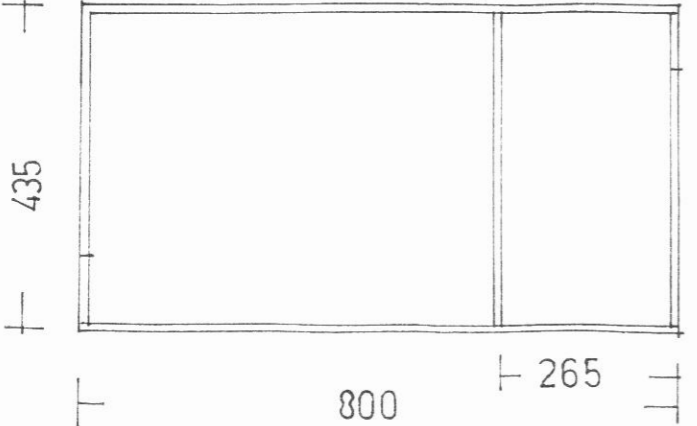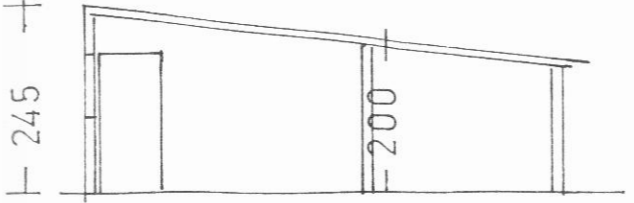

KJALLARI	41M ²	91M ³
HÆD	41M ²	104M ³
RIS	35M ²	66M ³
SAMT.		261M ³
UTIH.	35M ²	76M ³
	34M ²	76M ³
SAMT		152M ³

Salviti 20/8. 1967.
 H. A.
 Húsnáðgjafi og arkitekt
 Dúna