

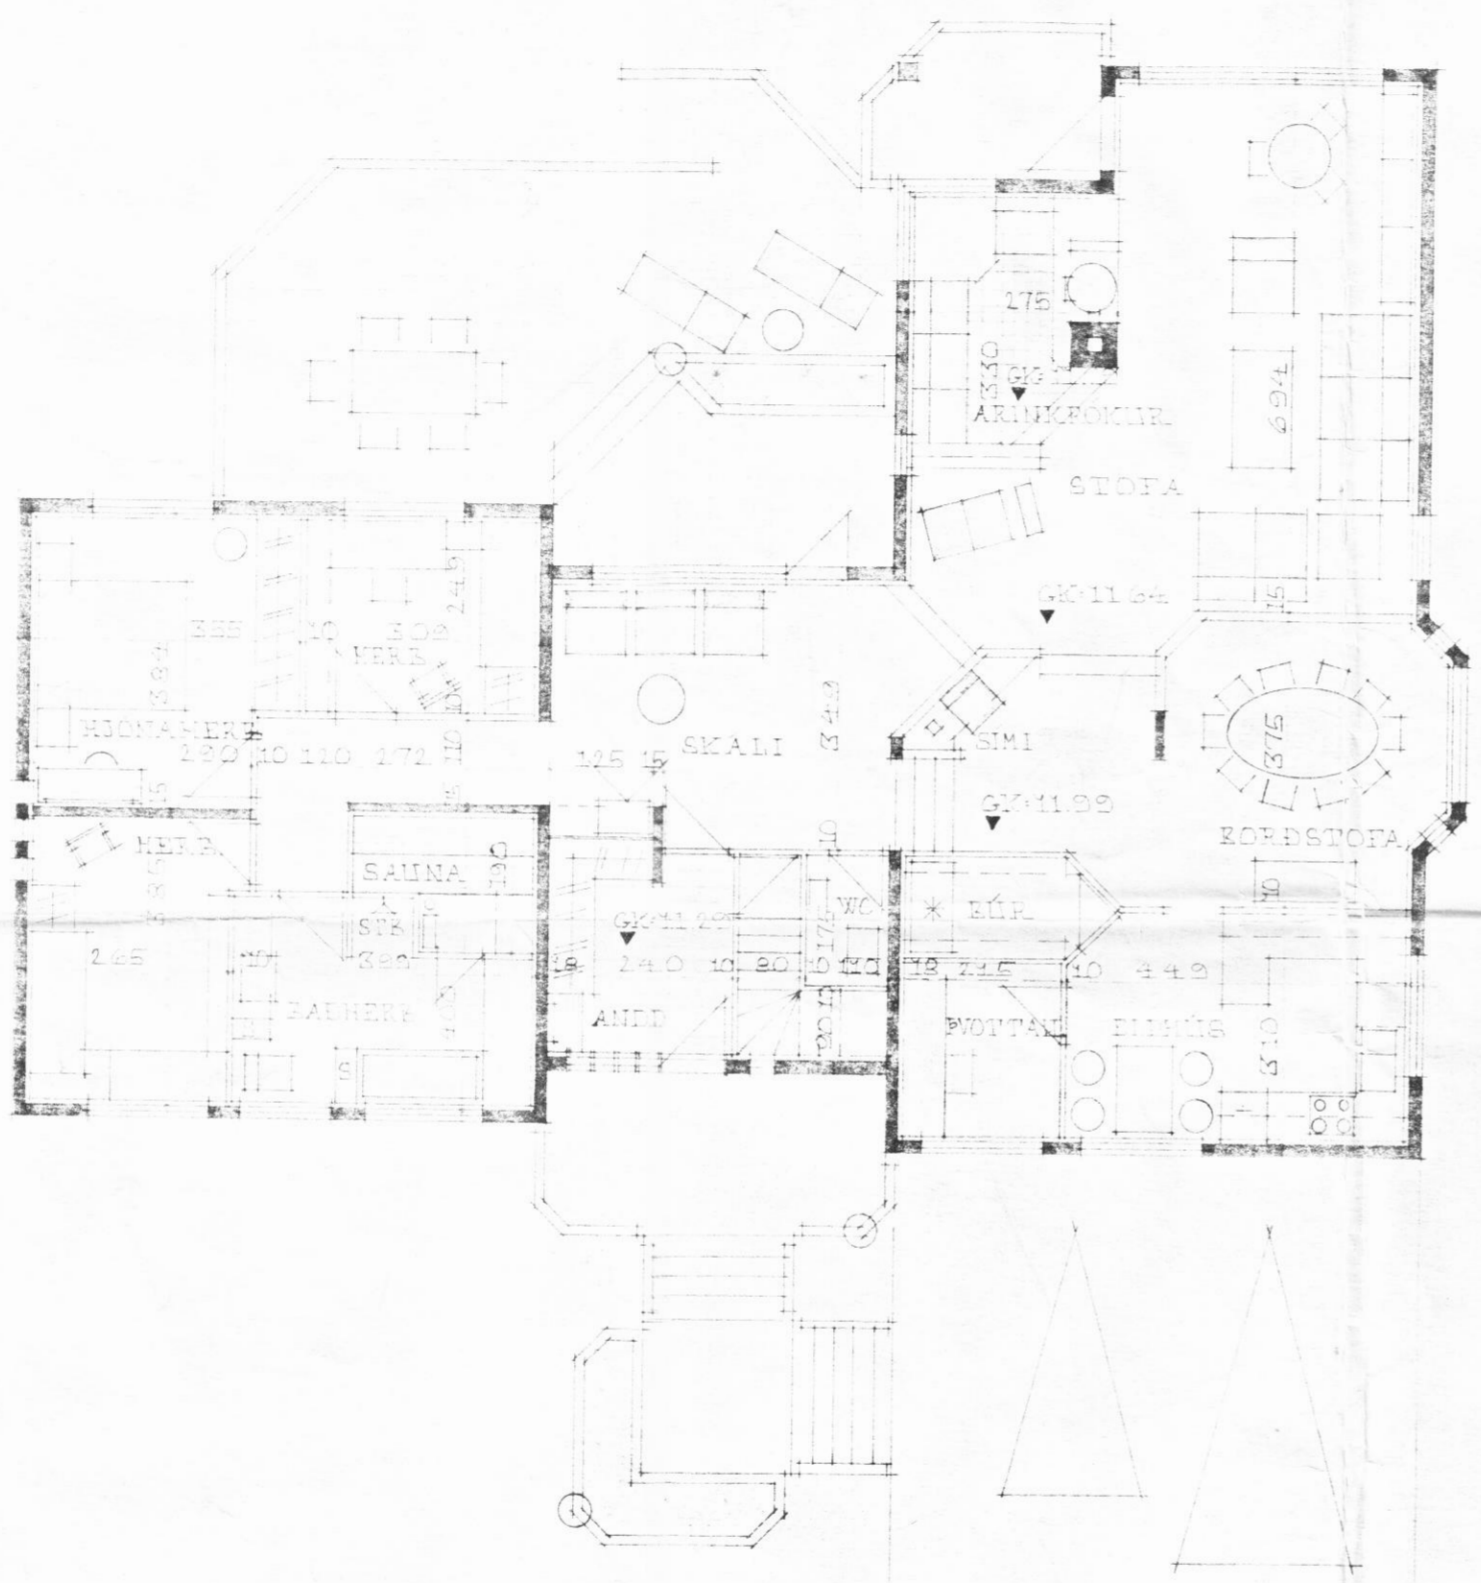
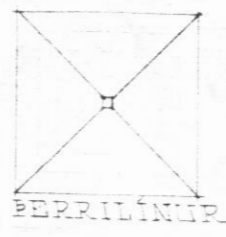
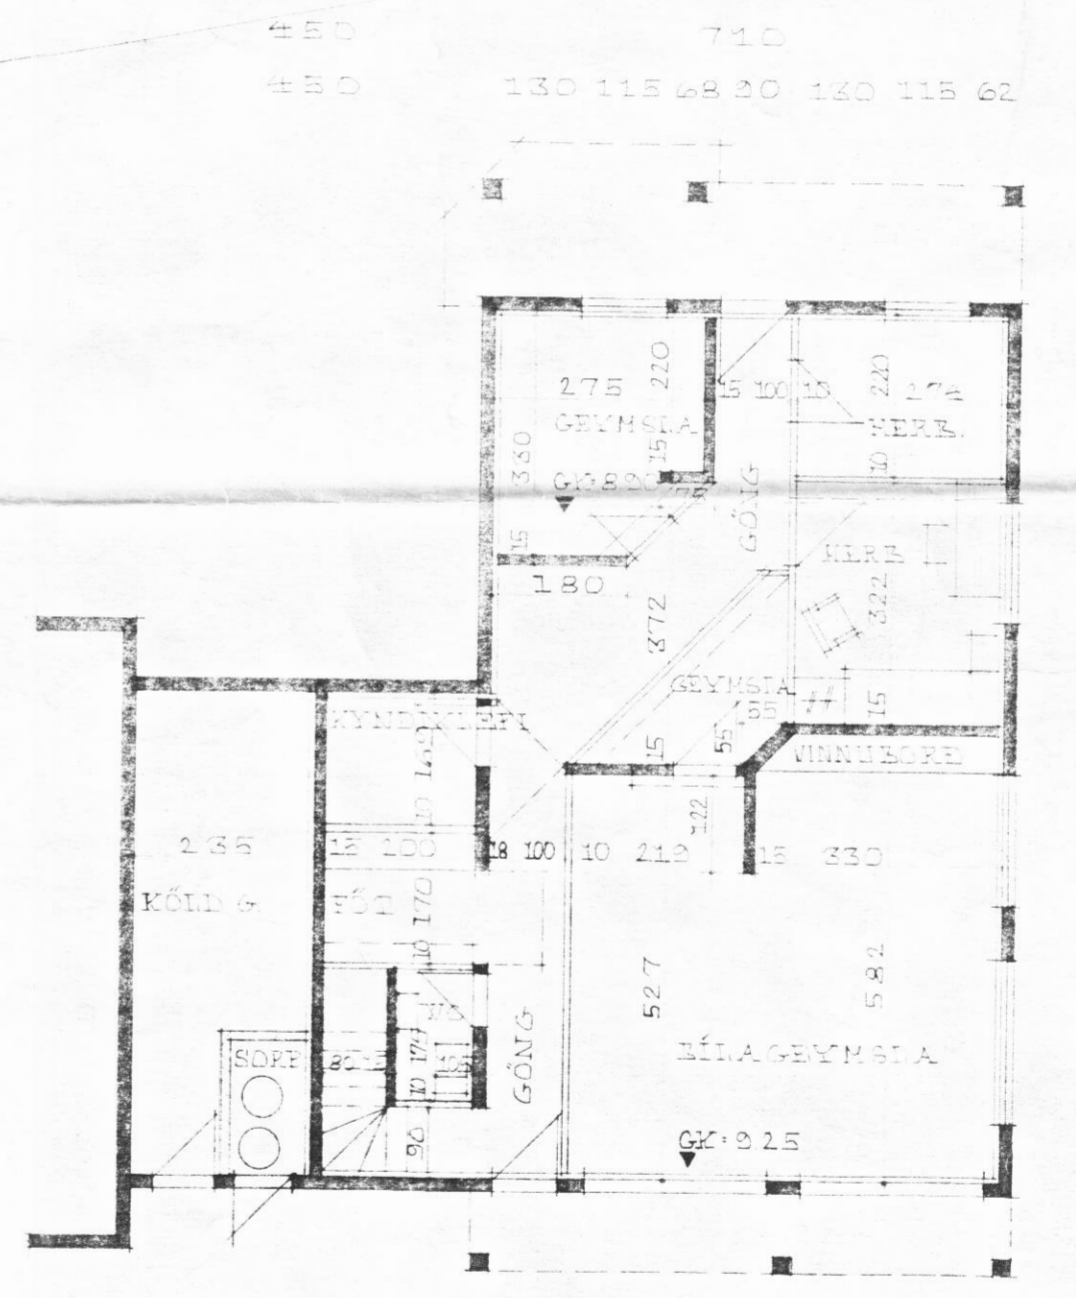


MATJURTAGARÐUR
 1870
 710 450 275 435
 100 160 175 160 115 50 340 60 130 145 63 335 62
 50

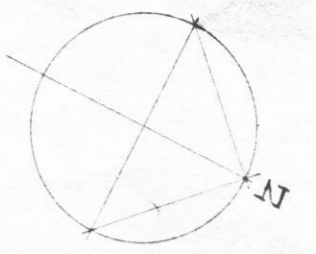

GRUNNMYND HÆÐAR
 100 160 40 110 40 160 90 10 215 3030 155 50 160 50 160 230
 710 450 710
 1870

50 STÆÐIR HÚSS, BRITTÓ MÁL.
 Eining M² M³
 HILAGEYMSIA 3405 2330
 1.HÆÐ 8422 17884
 2.HÆÐ 18722 50743
 BAKRYMI 12745
 ALLT HÚSIÐ 100725

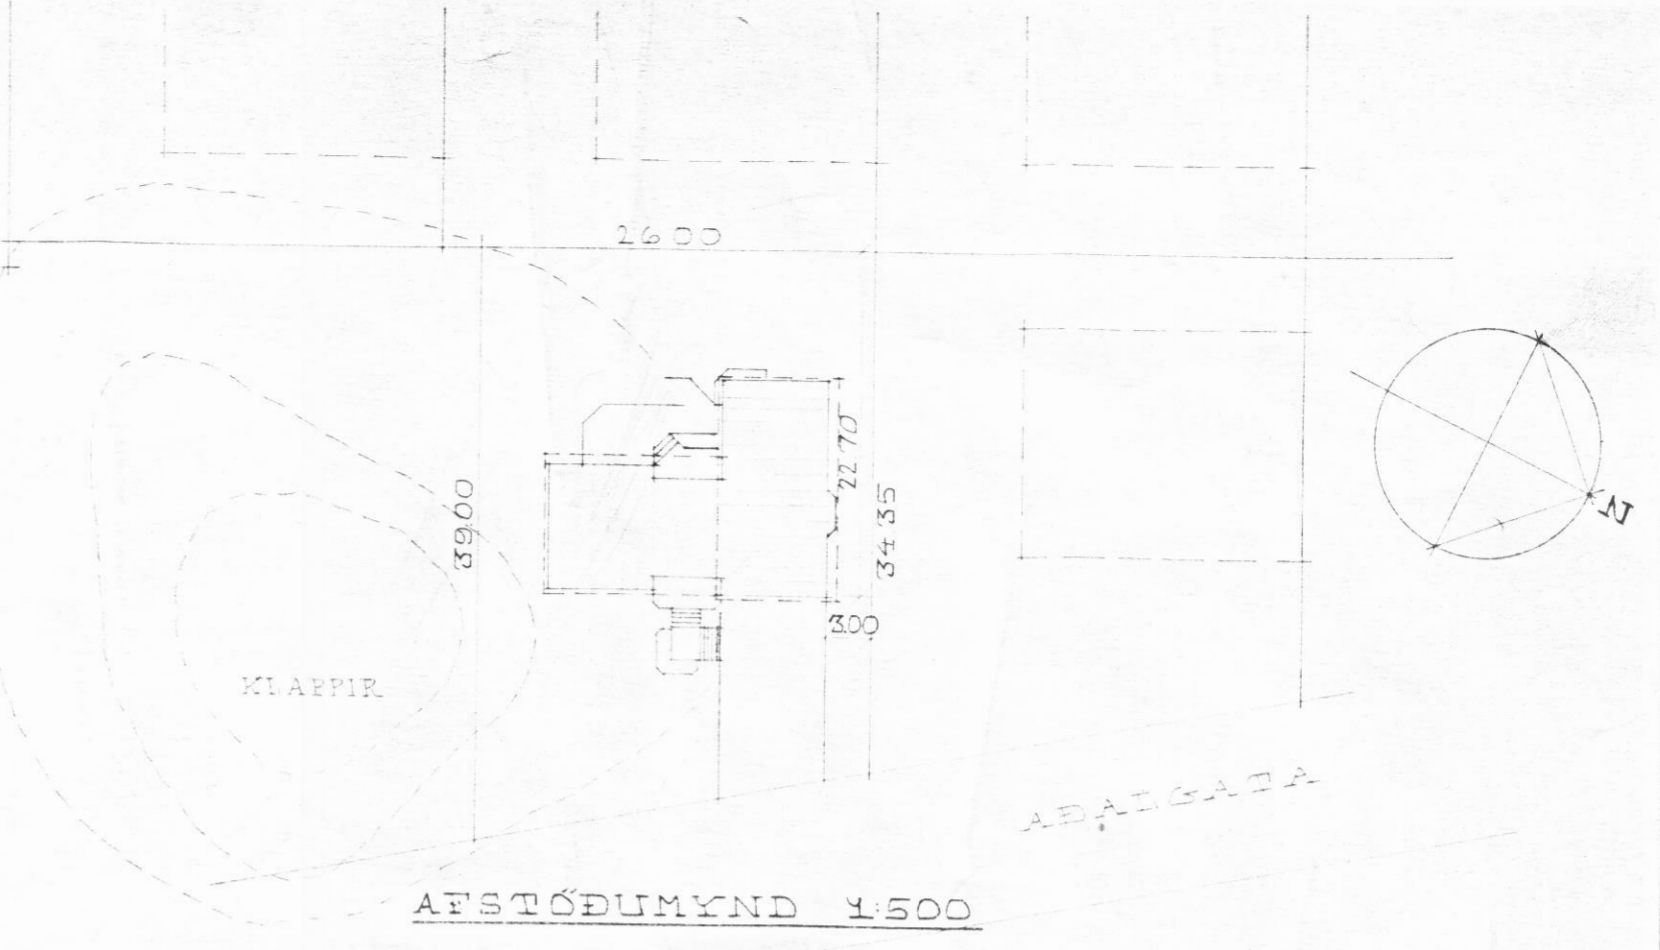

GRUNNMYND KJALLARA
 30802580 258 2035 240 47 240 35
 1160

ADALGATA 15 HAUGANESI			
VERKHLUTI	GRUNNMYND HÆÐAR OG KJALLARA, AFSTÖÐUMYND		TEIKN NR A 1
MKV 1100 1500	HANNAD [ATS]	TEIKNAD [ATS]	DAGS JUNI 1980
TEIKNISTOFA ADALGEIRS T. STEFÁNSSONAR FURUVÖLLUM 13 - 600 AKUREYRI - SIMI 96-21865			