



KLAPPARSTÍGUR

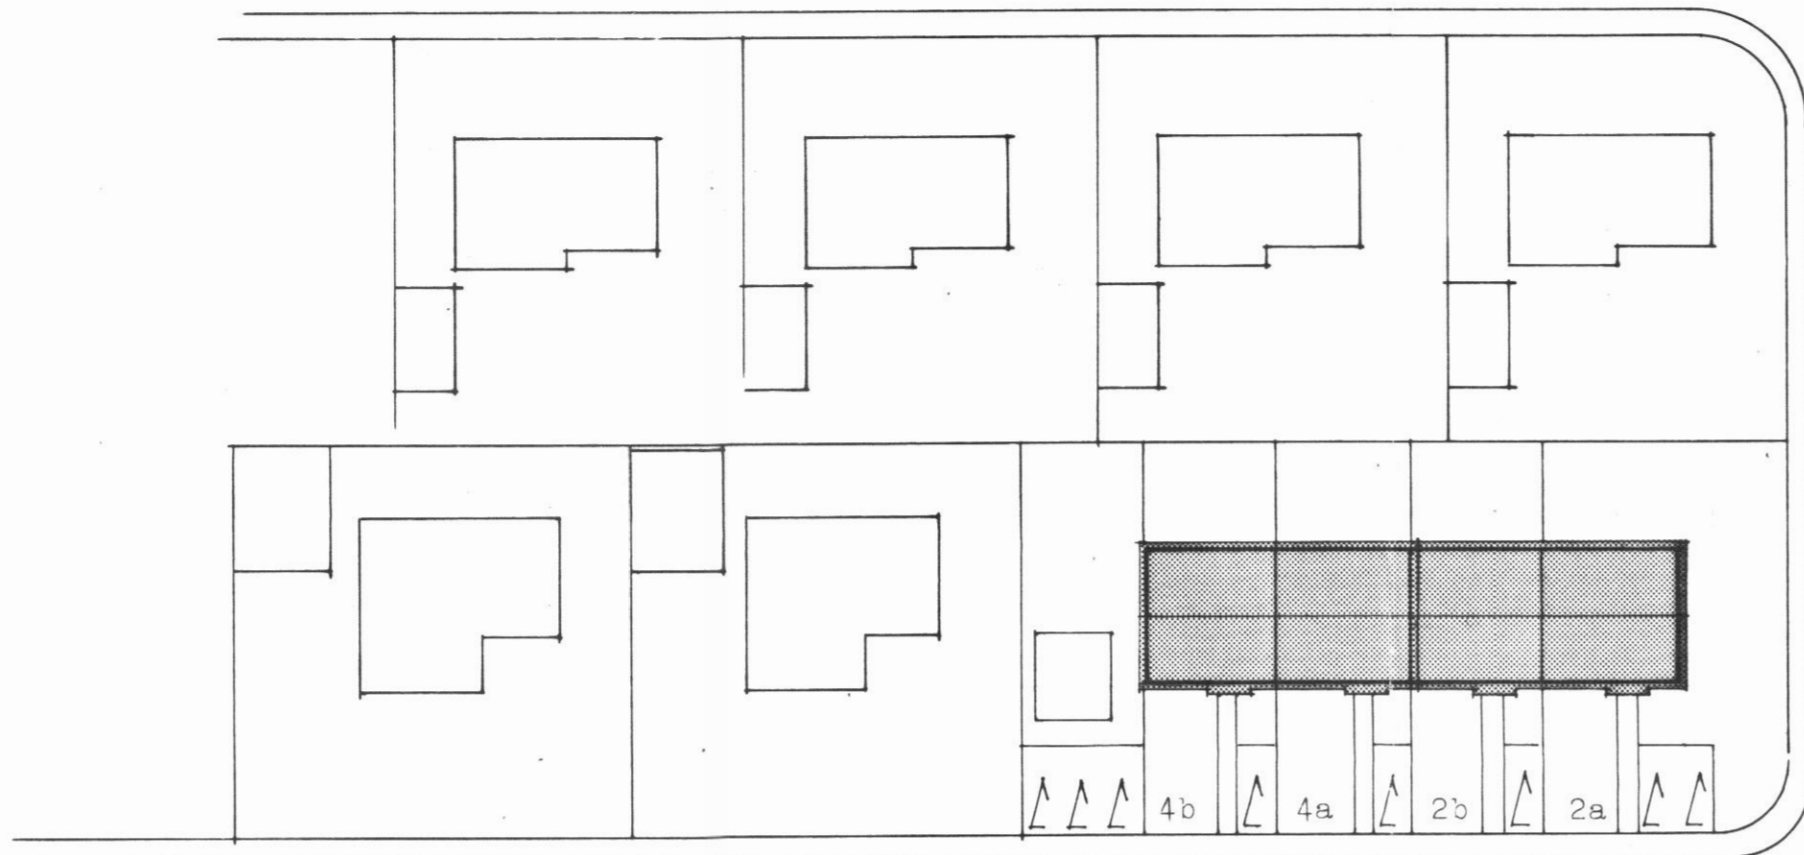


ÁSHOLT

894 3556 750
5200

1000 900 700
2600

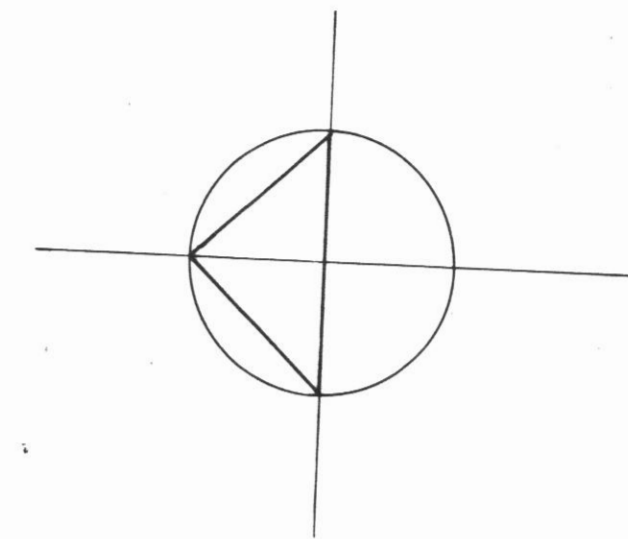

ÁSHOLT 2a, 2b, 4a, 4b HAUGANESI

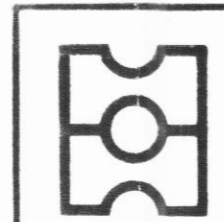

HEITI Afstöðumynd

DAGS. maí 1988

MKV. 1:500

TEIKN. _____

VERK _____

A 01

teiknistofa

HAUKS HARALDSSONAR SF.
KAUPANGI AKUREYRI SÍMI 96 23202