

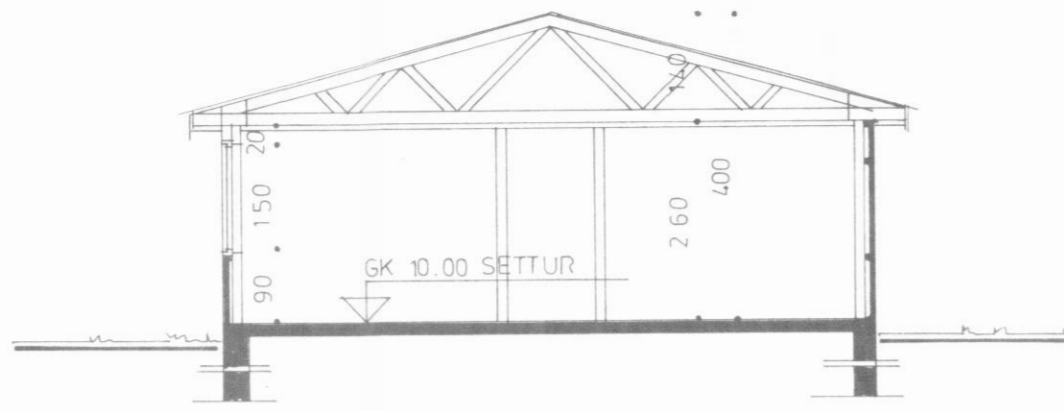
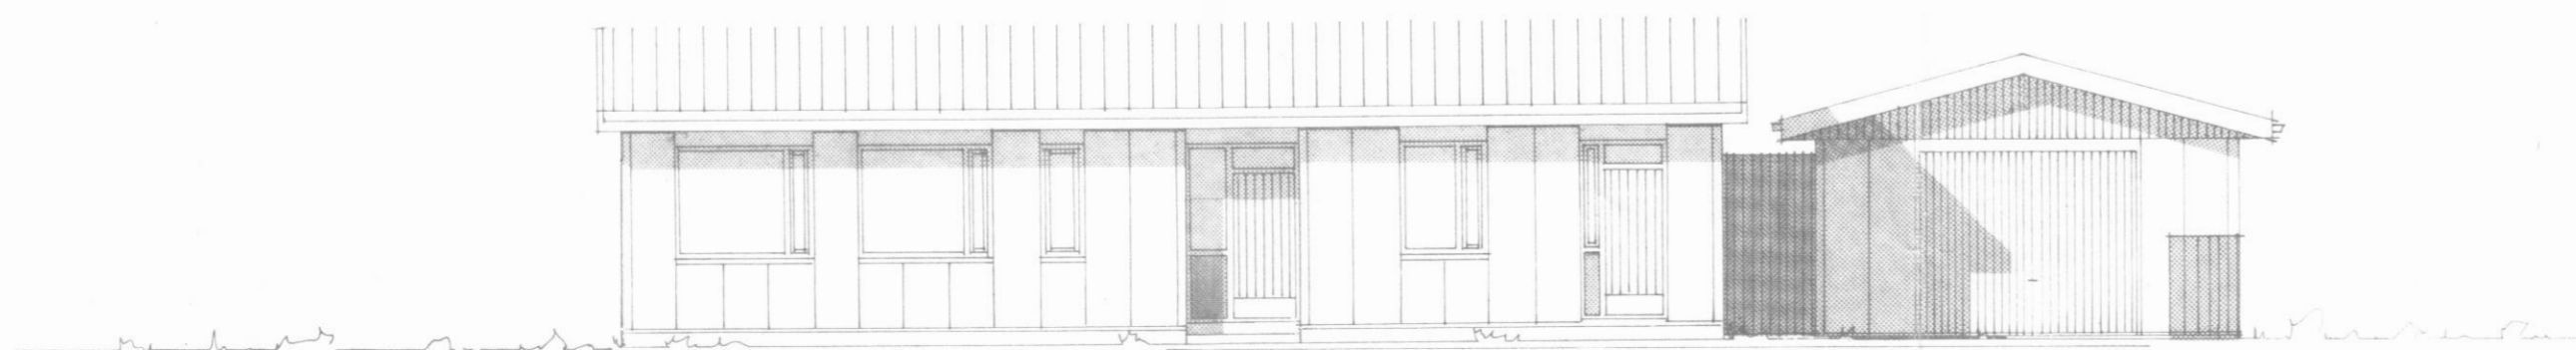



SNIB B-B

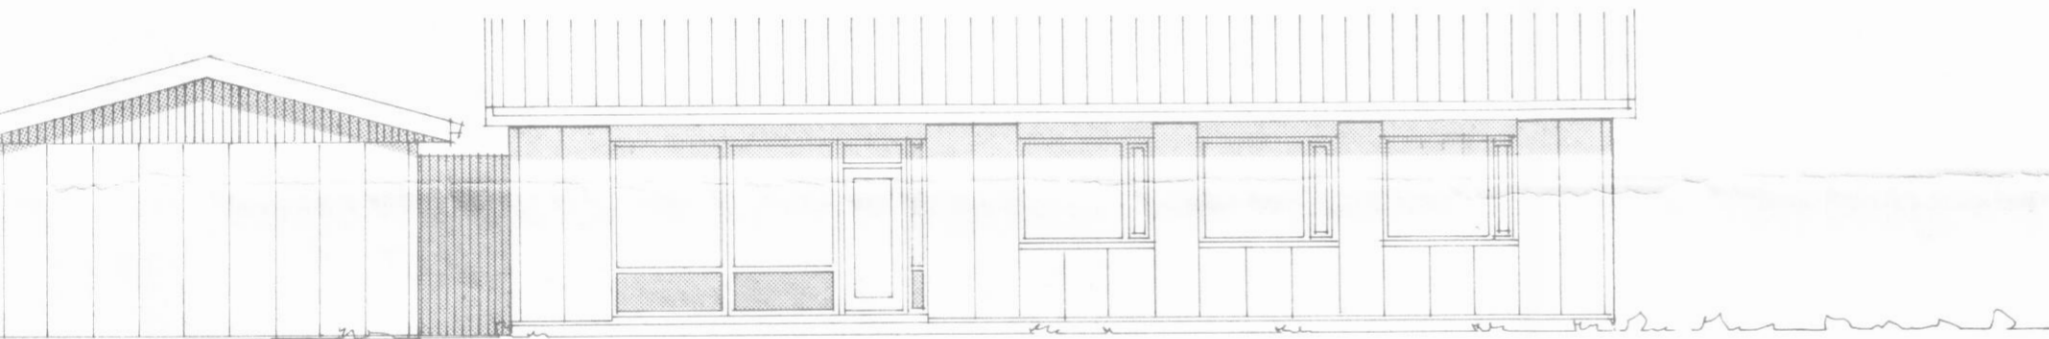

SNIB A-A

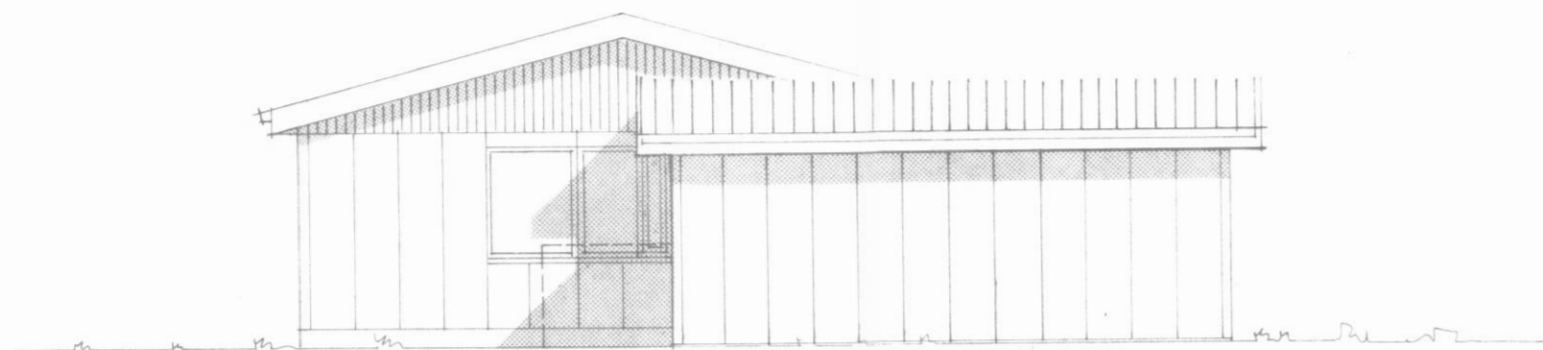

GÖTUHLID

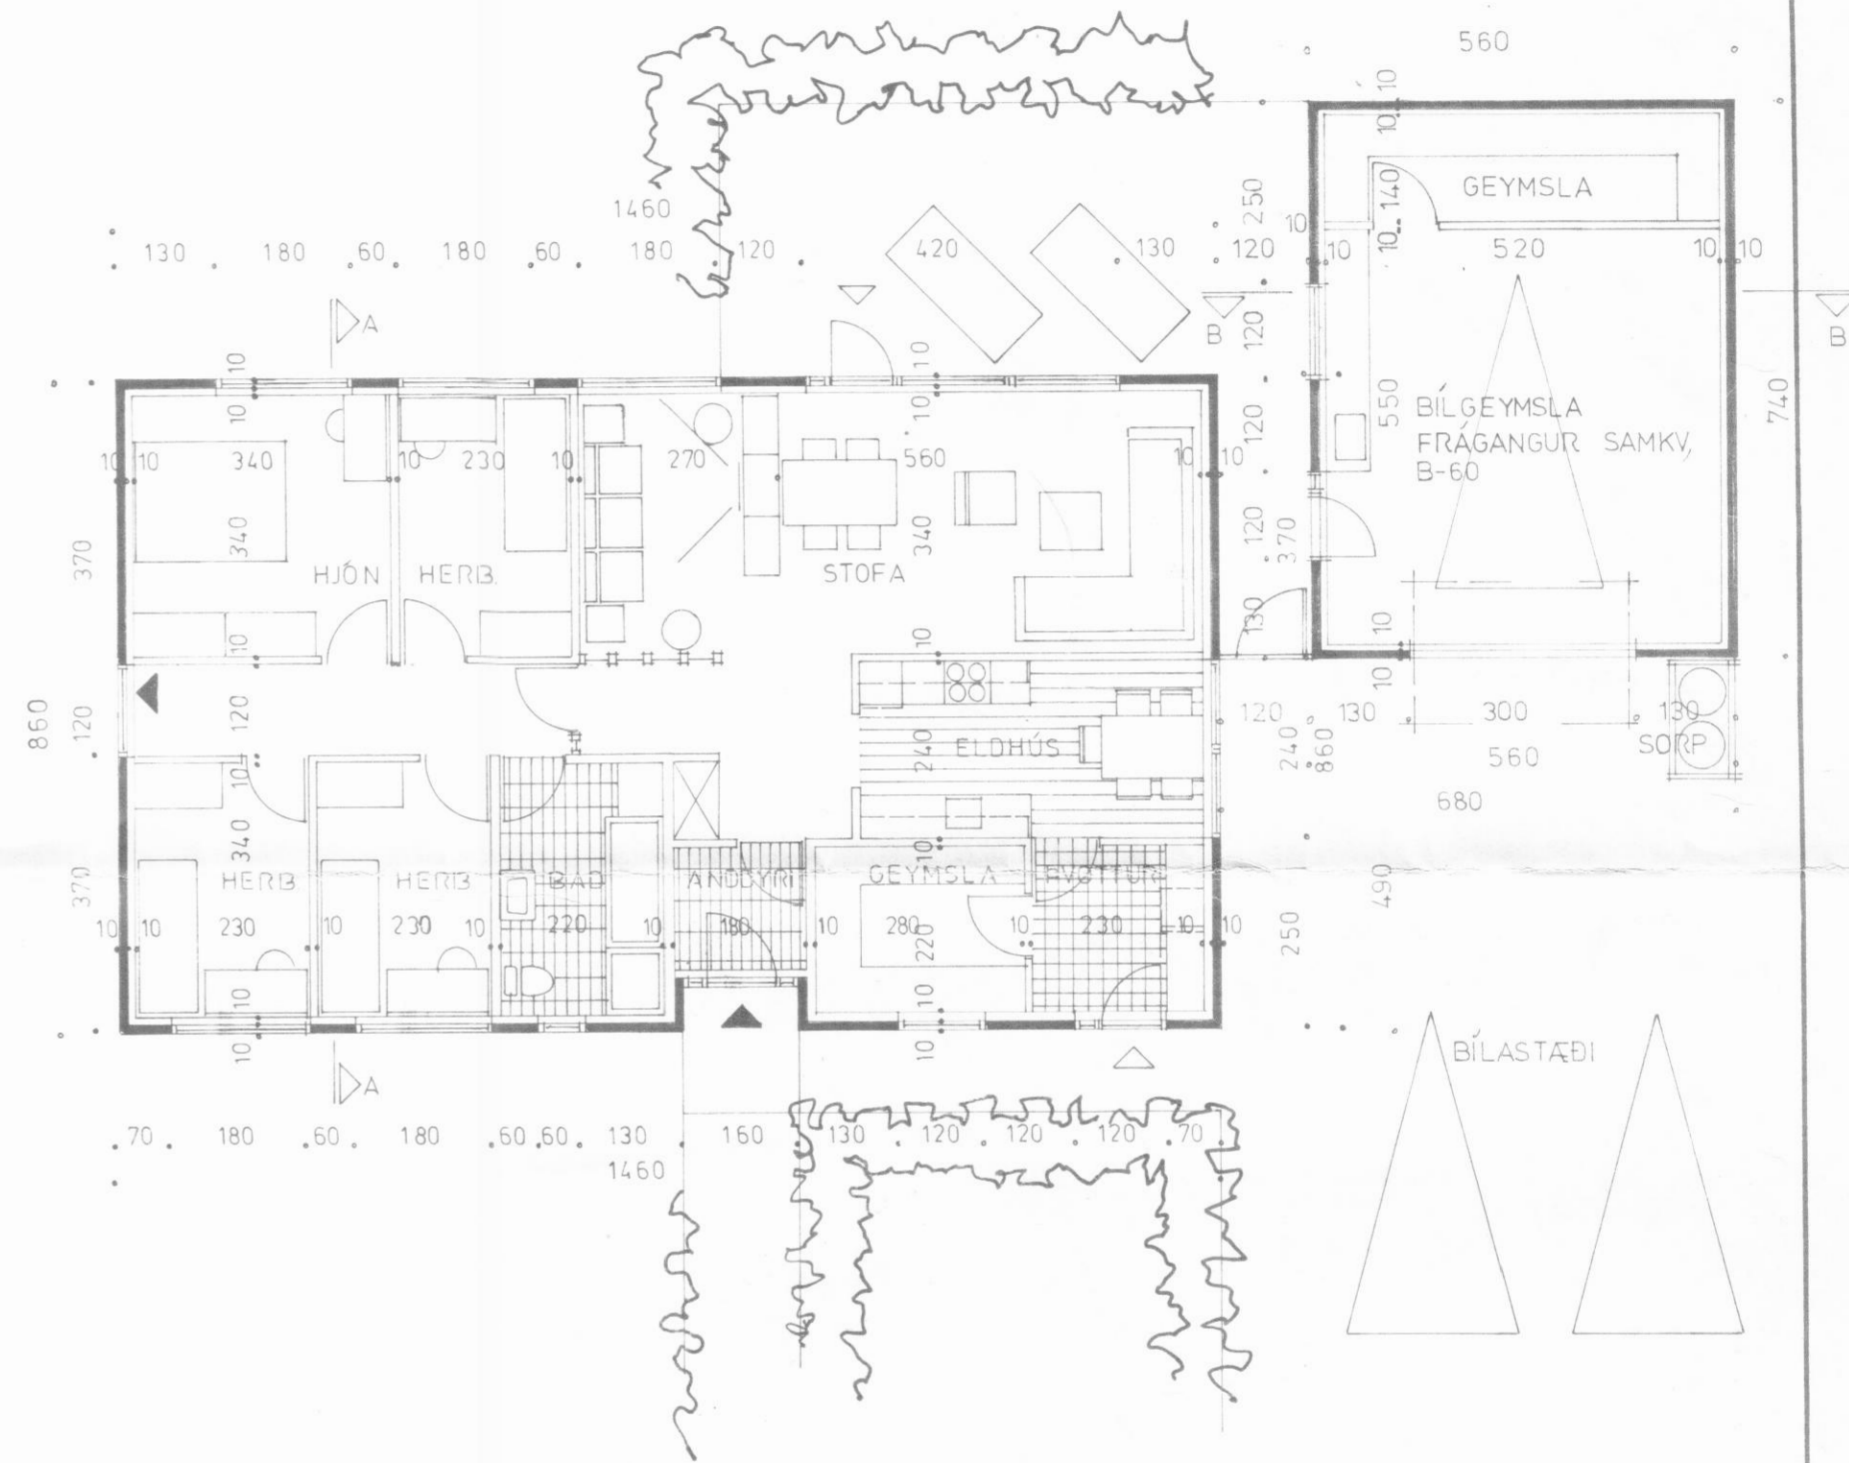

ÍBÚÐ BRÚTTÓ : 124.5 m<sup>2</sup>  
 BÍLSKÚR : 41.5 m<sup>2</sup>

RVÍK 1 OKT '79	<b>HÚSASMÍÐJAN</b> H SÚÐAVOGI 3-5, RVÍK. SÍMI 86322 F FÍFUHVAMMI KÓPAV. SÍMI 43521	GERÐ NR.
REIKN. TEIKN. SS SGS YFIRF. ES	HÚS MAGNÚSAR JÓHANNSSONAR ÁSHOLTI 5, HAUGANESI, EYJAFIRÐI.	VERK NR. 526
MÆLIKV. 1:100	GRUNNMYND, SNIB, ÚTLIT.	TEIKN NR. 1