



SNID 5-5

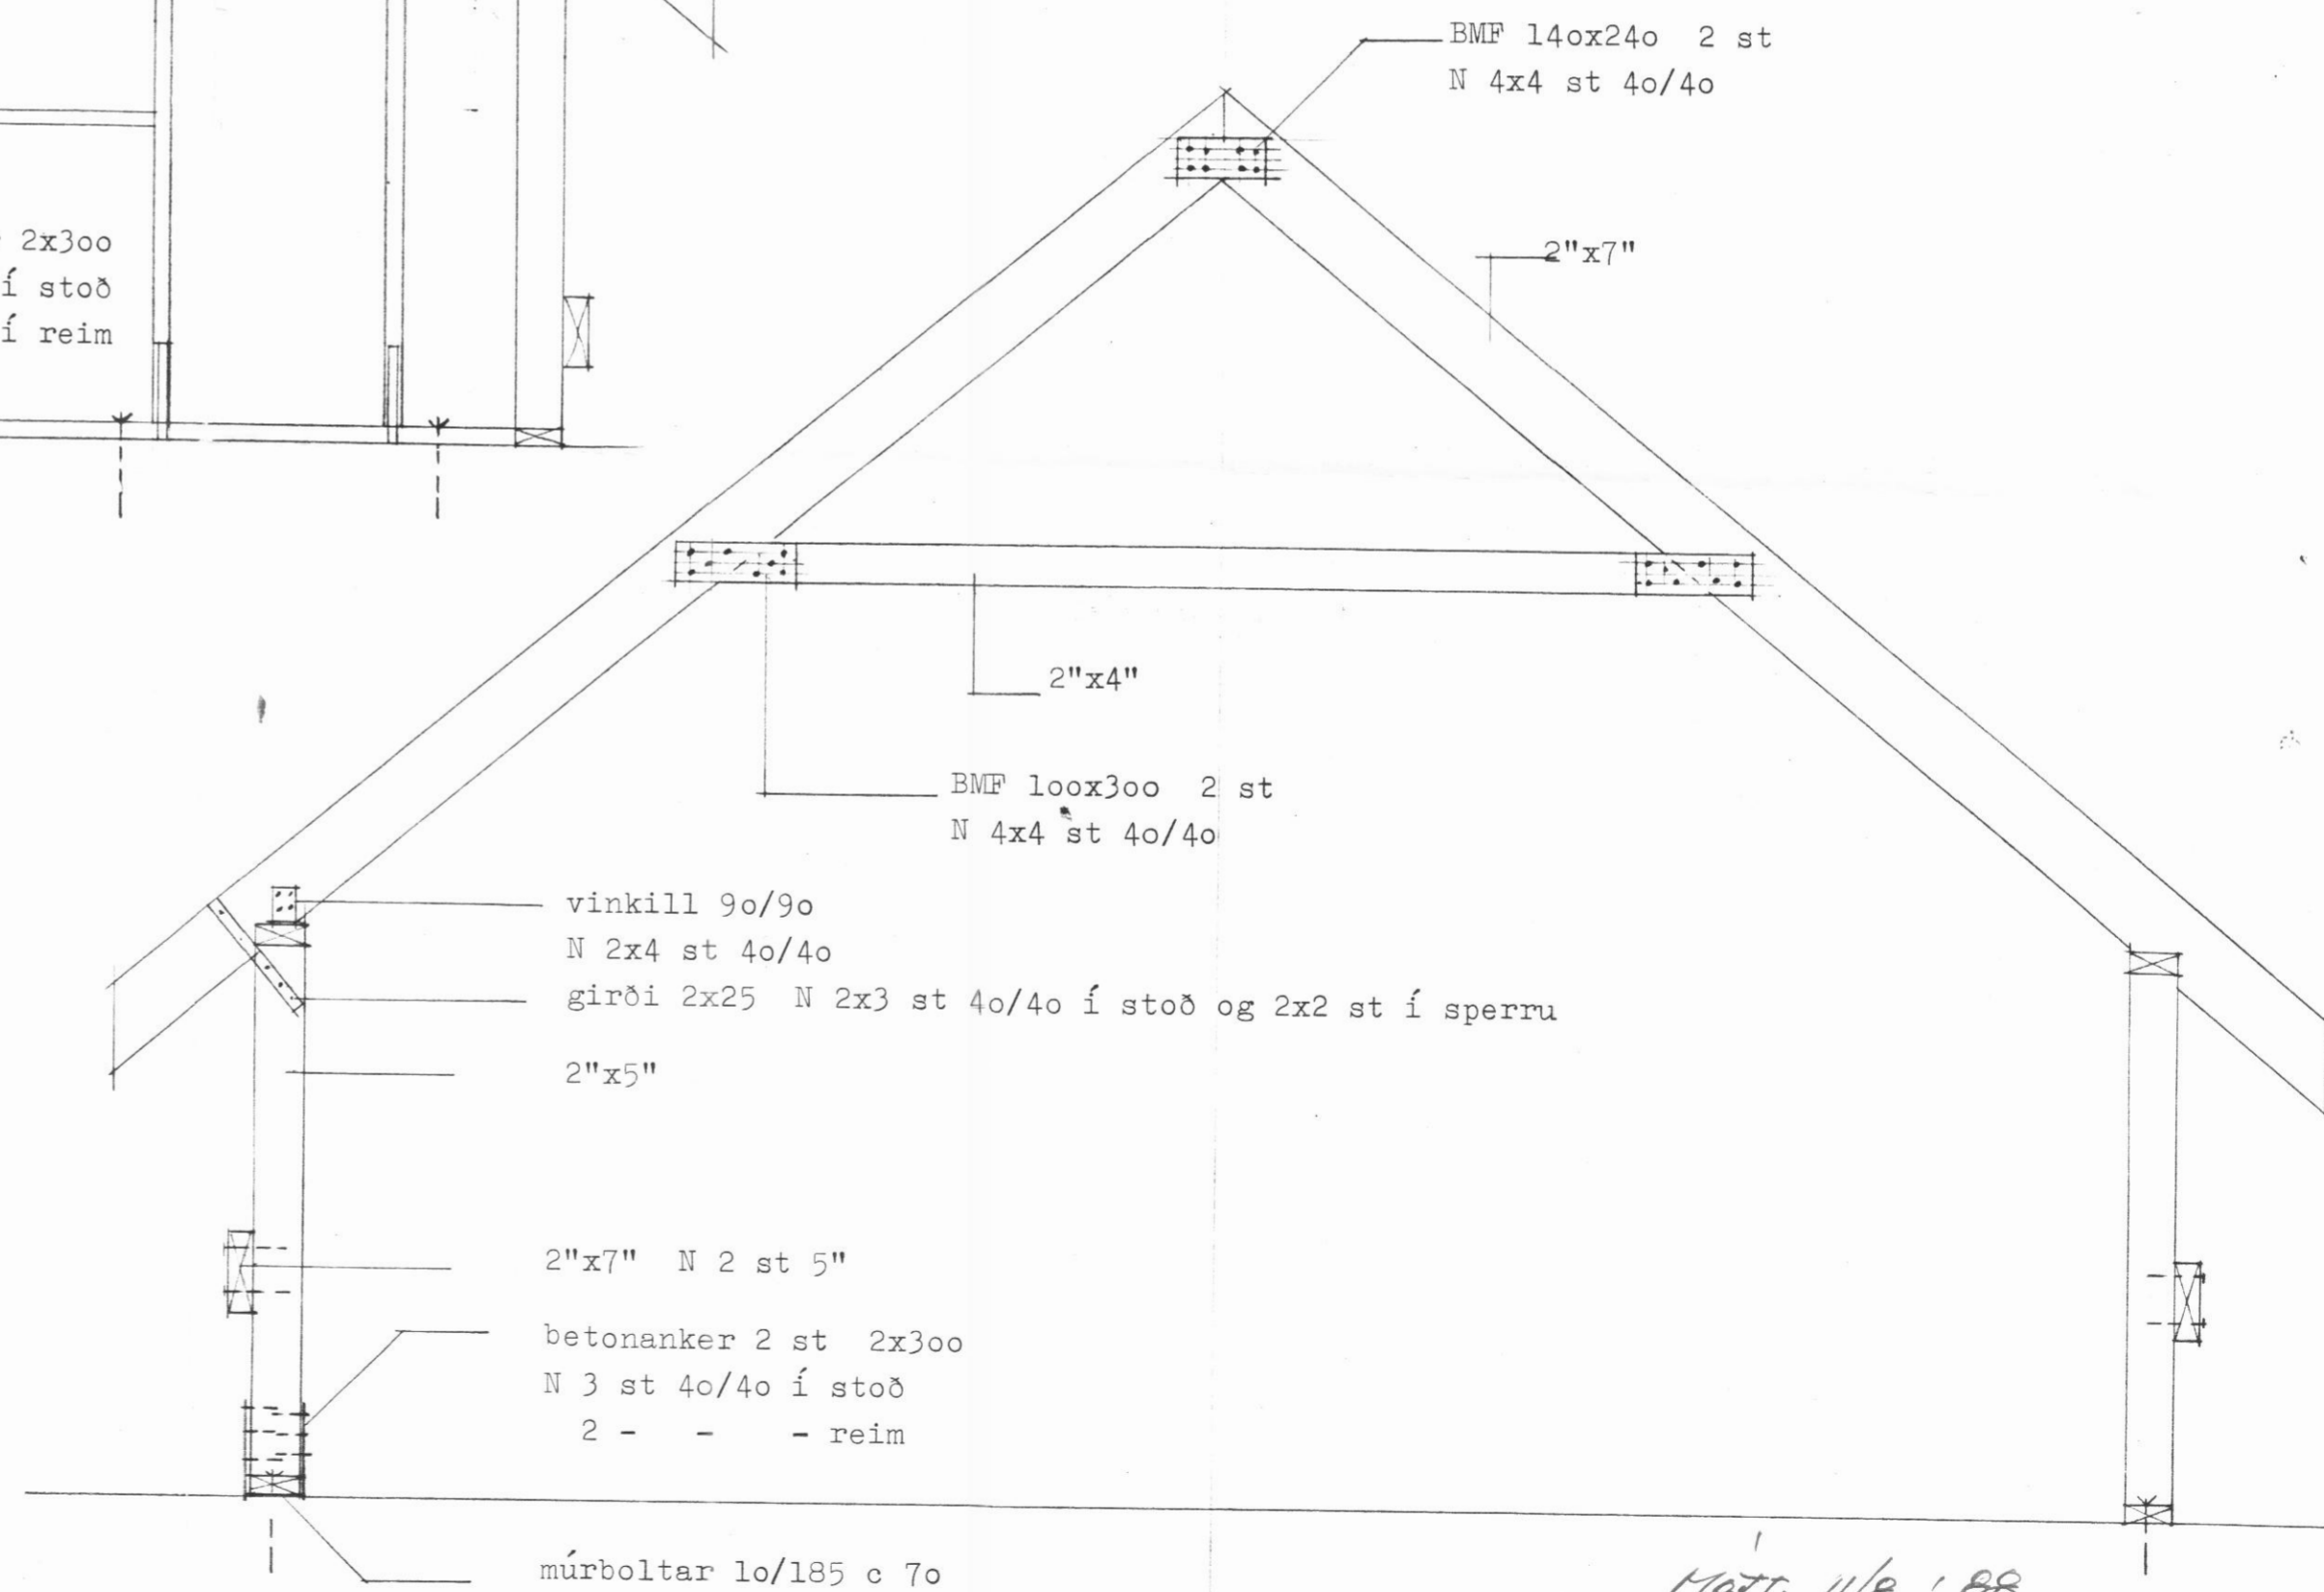

SNID 4-4

Mott. 11/8 '88

KLAPPARSTÍGUR 1517

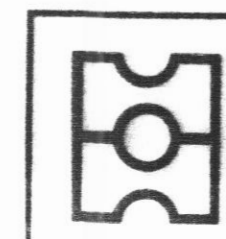

HEITI Breyting á þaki  
Snið 4-4 og 5-5

DAGS. ág 88  
MKV. 1:20  
TEIKN. hh  
VERK

K 05

teiknistofa

HAUKS HARALDSSONAR SF.  
KAUPANGI AKUREYRI SÍMI 96 23202