
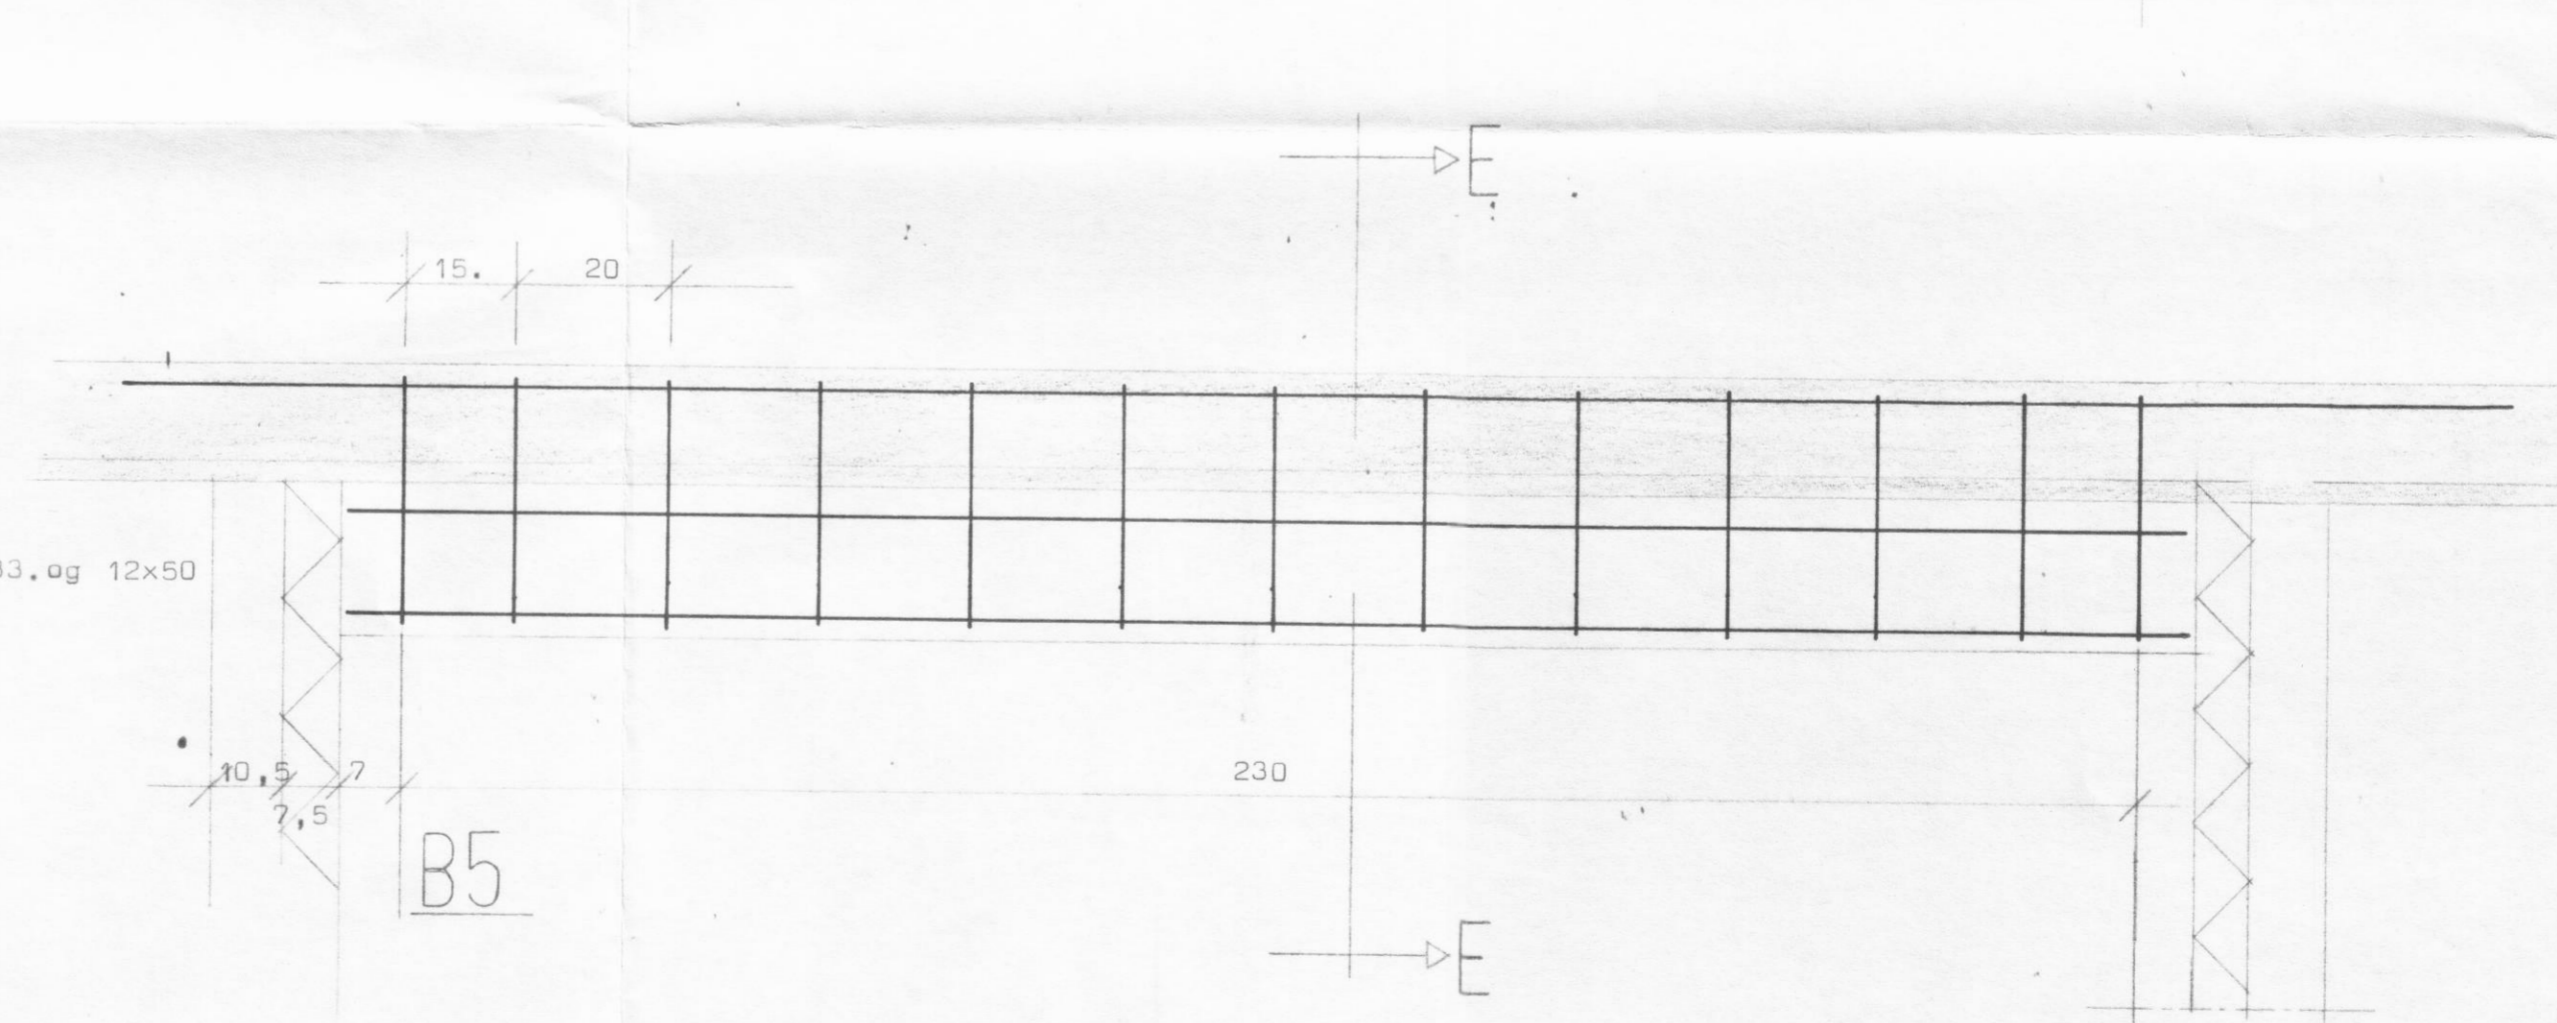
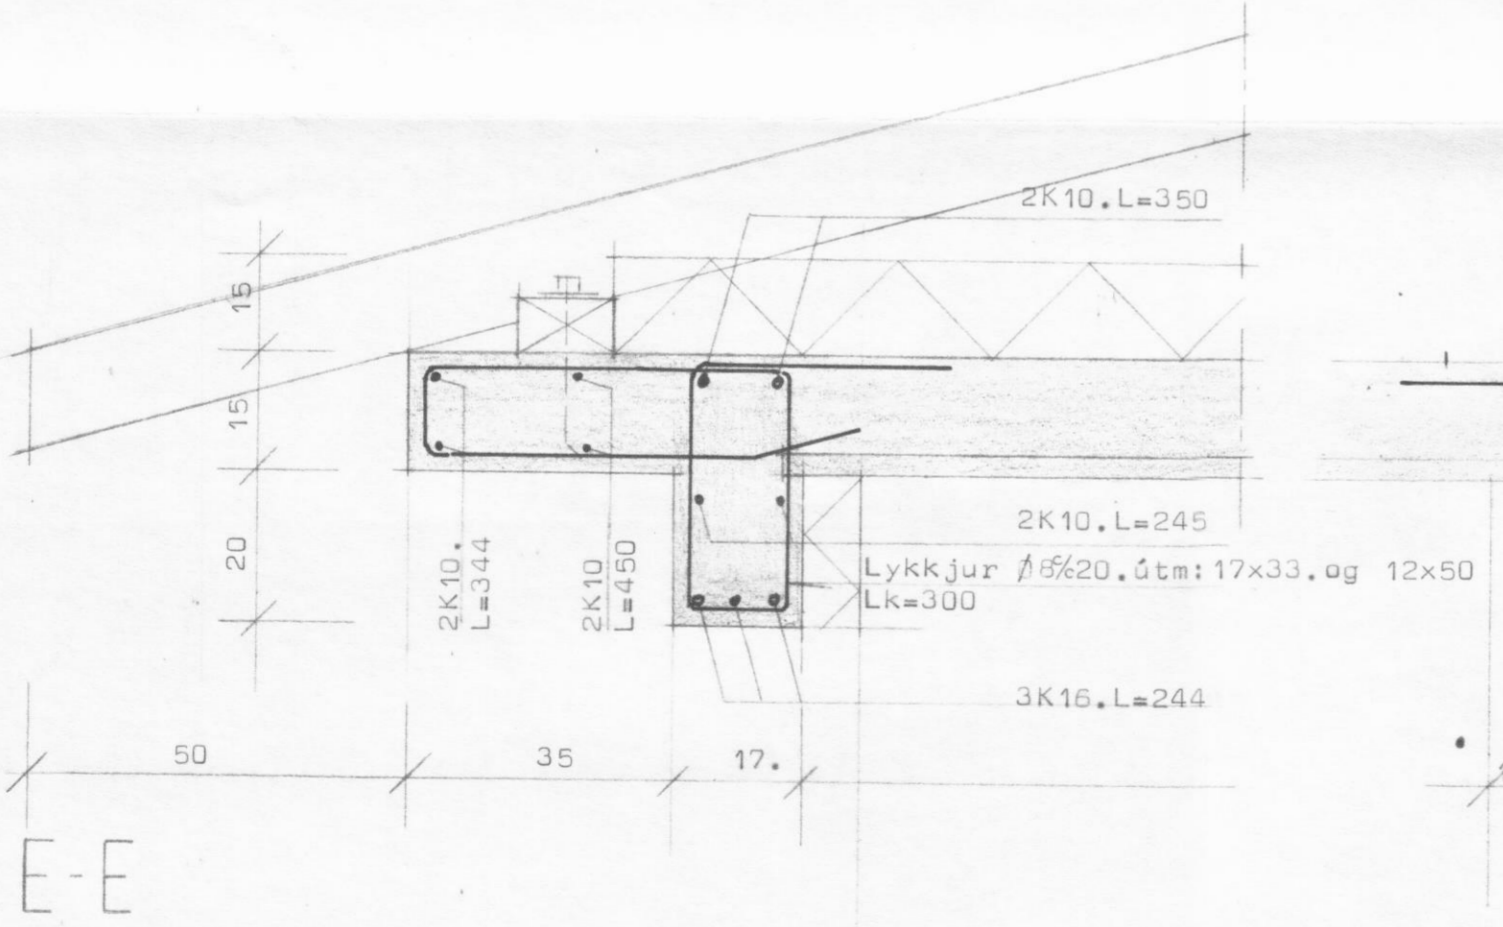
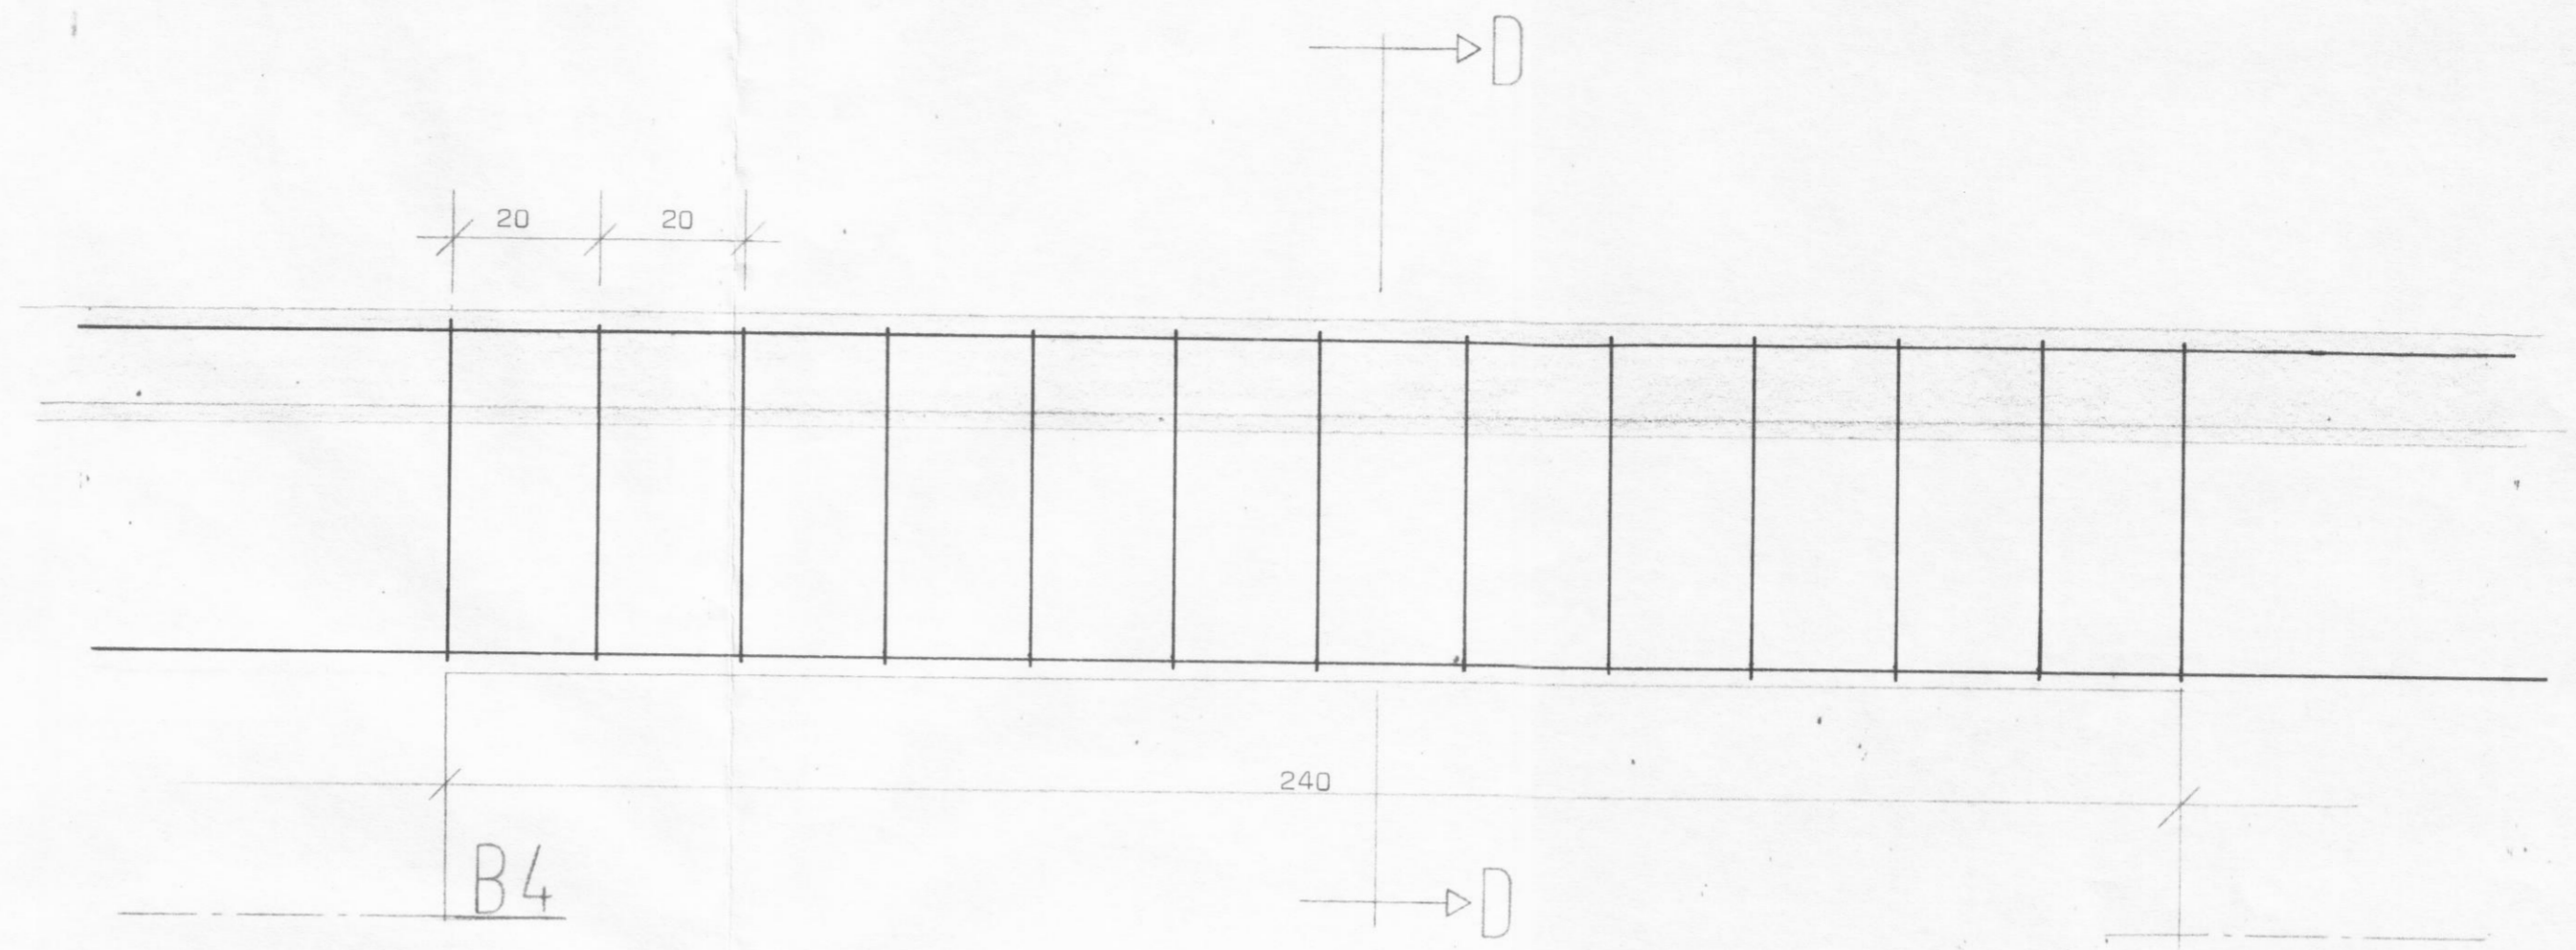


Lyngholt 5. Hauganesi.

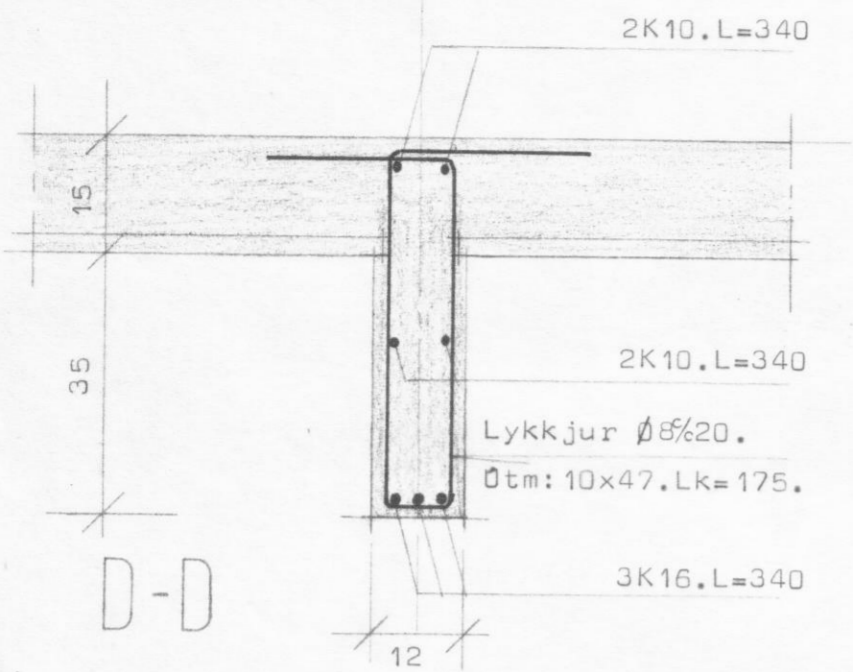

STADALHÚS S F
 TEIKNISTOFA SÍÐUMÚLA 3I SÍMI 8314I

VERKEFNI	DAGS.	1984.	VERK NR
Járnhent steypa	MKV.	1:10	
Lyngholt 5. Hauganesi.	BR.		
	BLAD NR	2.09	s 62-BR.

SIGURDUR GUDMUNDSSON SIGURDUR P KRISTJÁNSSON FTFÍ