


29,50 m

29,00 m

1710

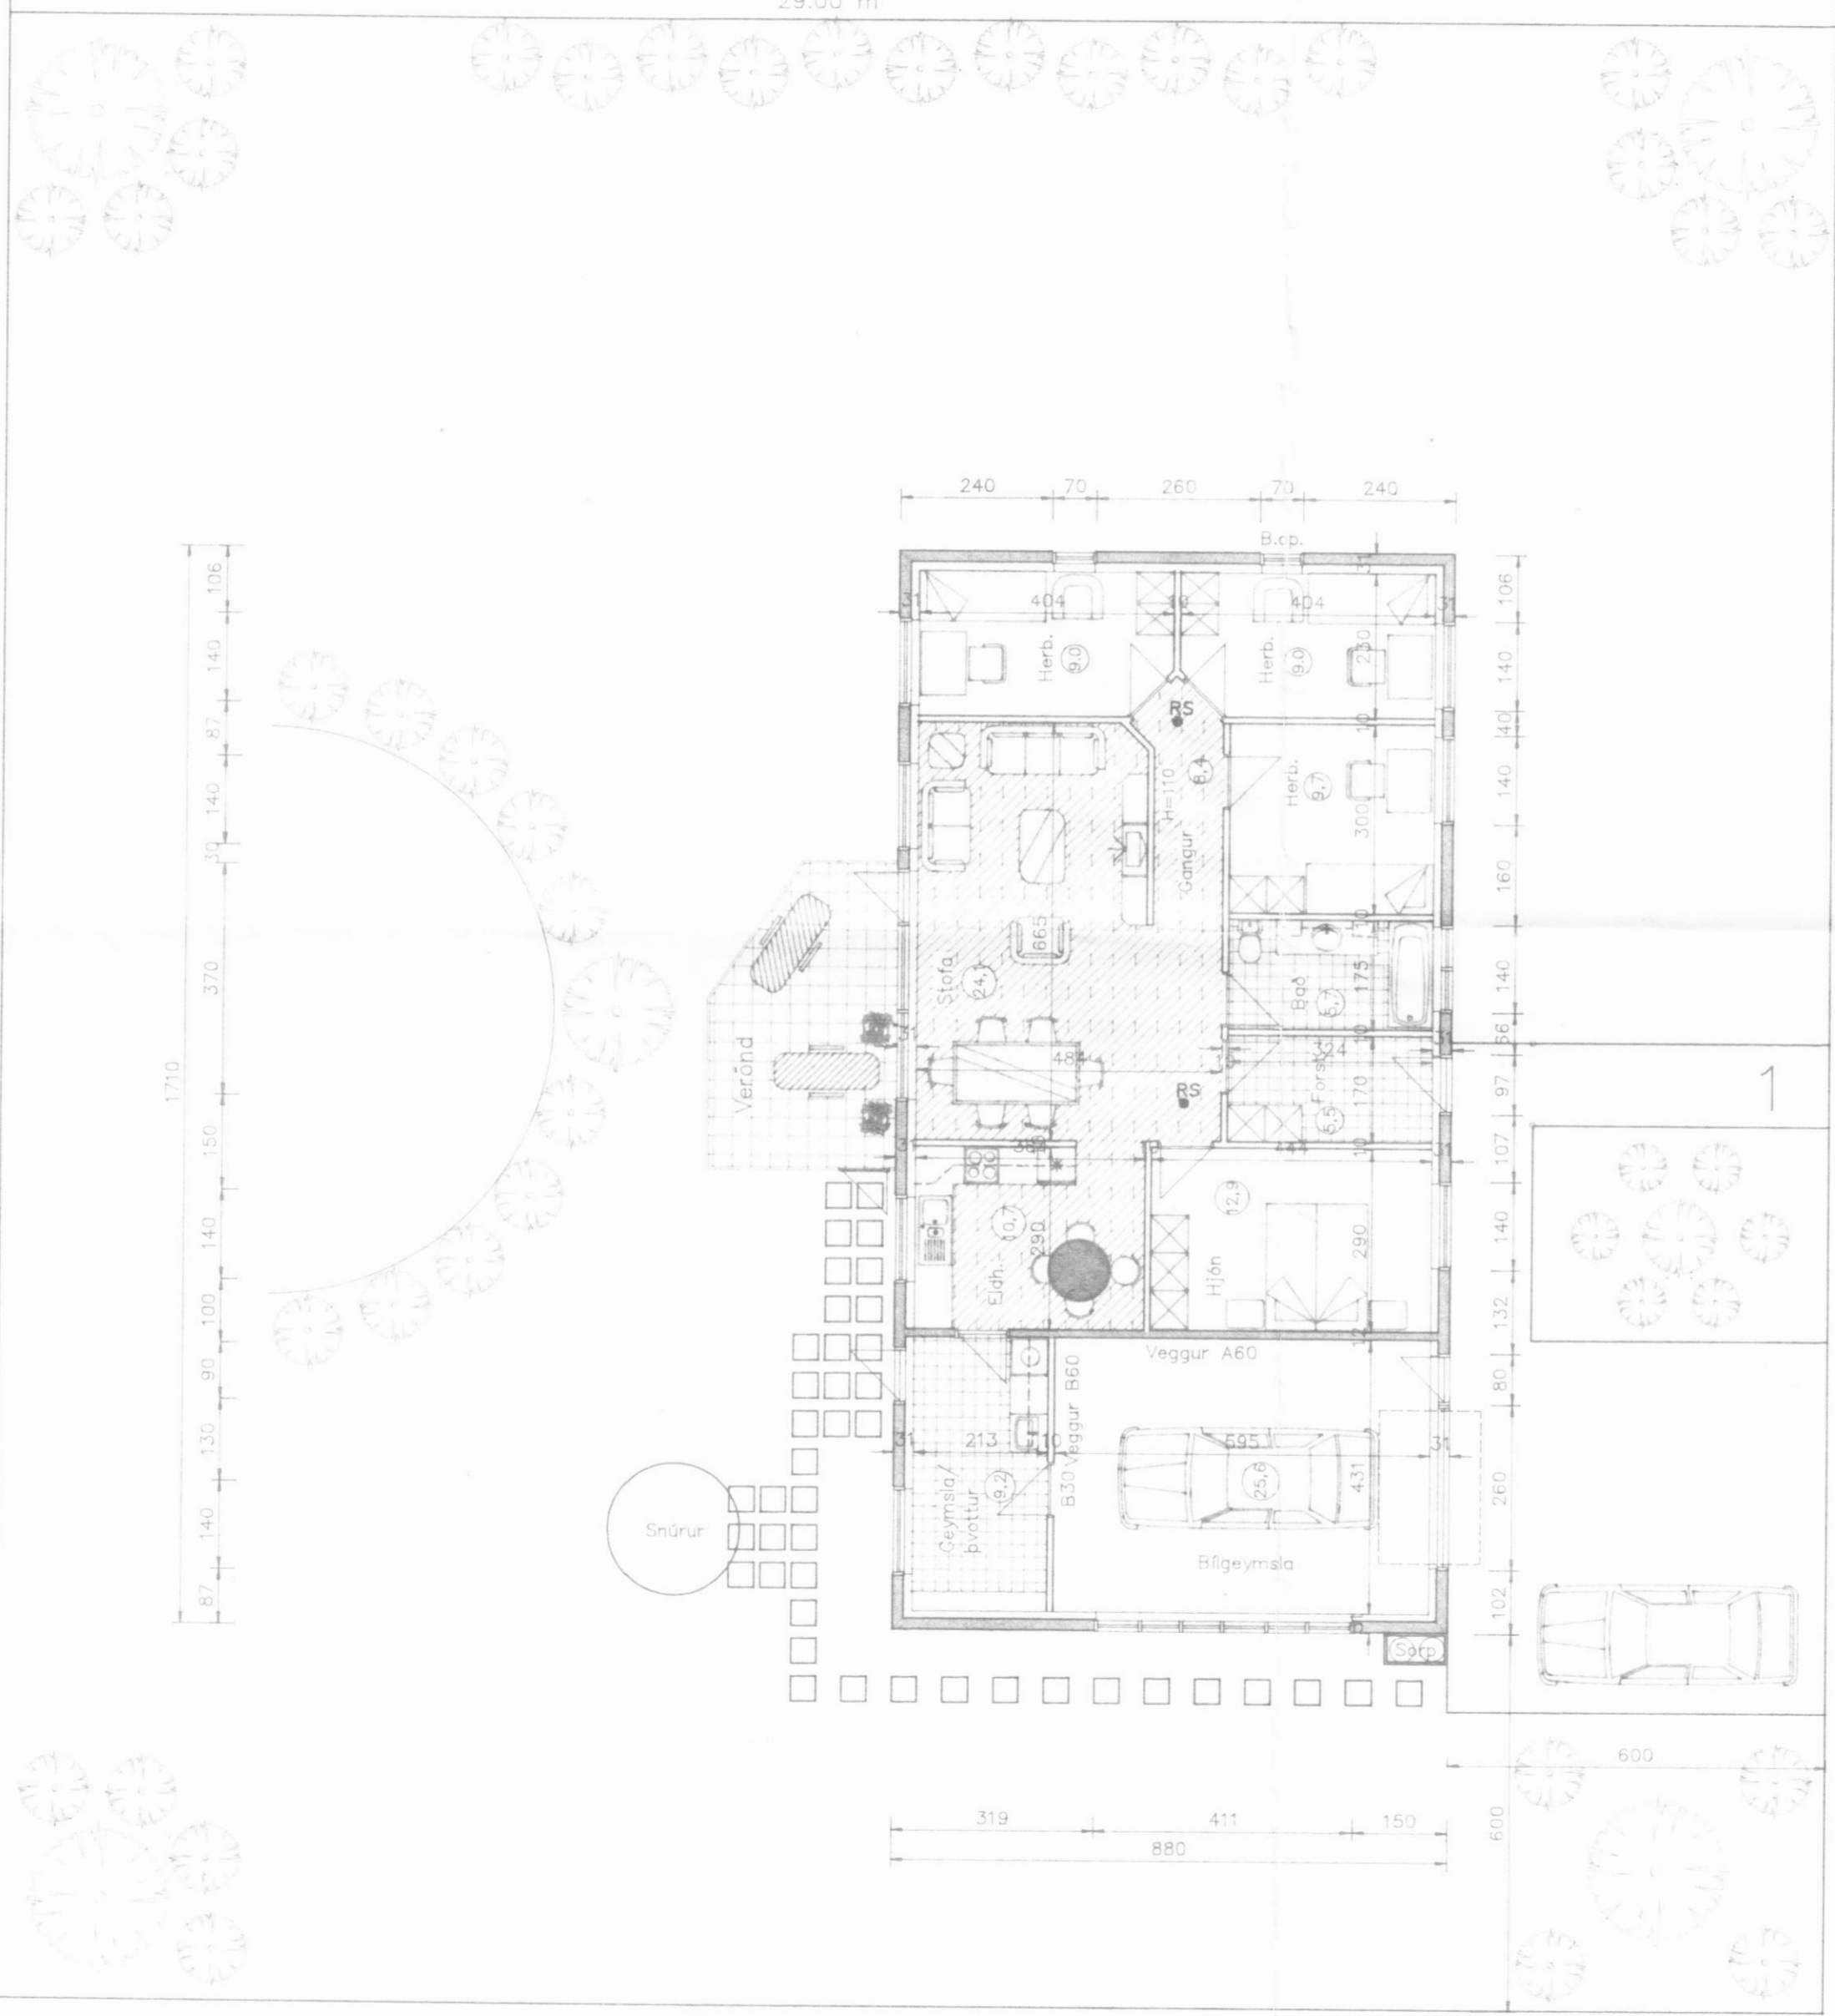

H.S.Á. TEIKNISTOFA
 SKIPADÖTU 18 - 600 AKUREYRI - Sími 96-25777
Han. HANASON.

VERKHEITI				Skógarhólar 1, Dalvík.	
HEITI TEIKNINGAR			Grunmynd		VERK NR 94-306
HANNAE	HÁ	TEKNAE	THH	YFIRFARID	DAGS JÚLÍ '94
BREYTT					KVARDI 1:100