




GRUNNMYND 1:100

STÆRÐIR:


Íbúð	119,46 m ²	400 m ³
Bílageymsla	37,66 m ²	122 m ³
Samt.	157,12 -	522 -

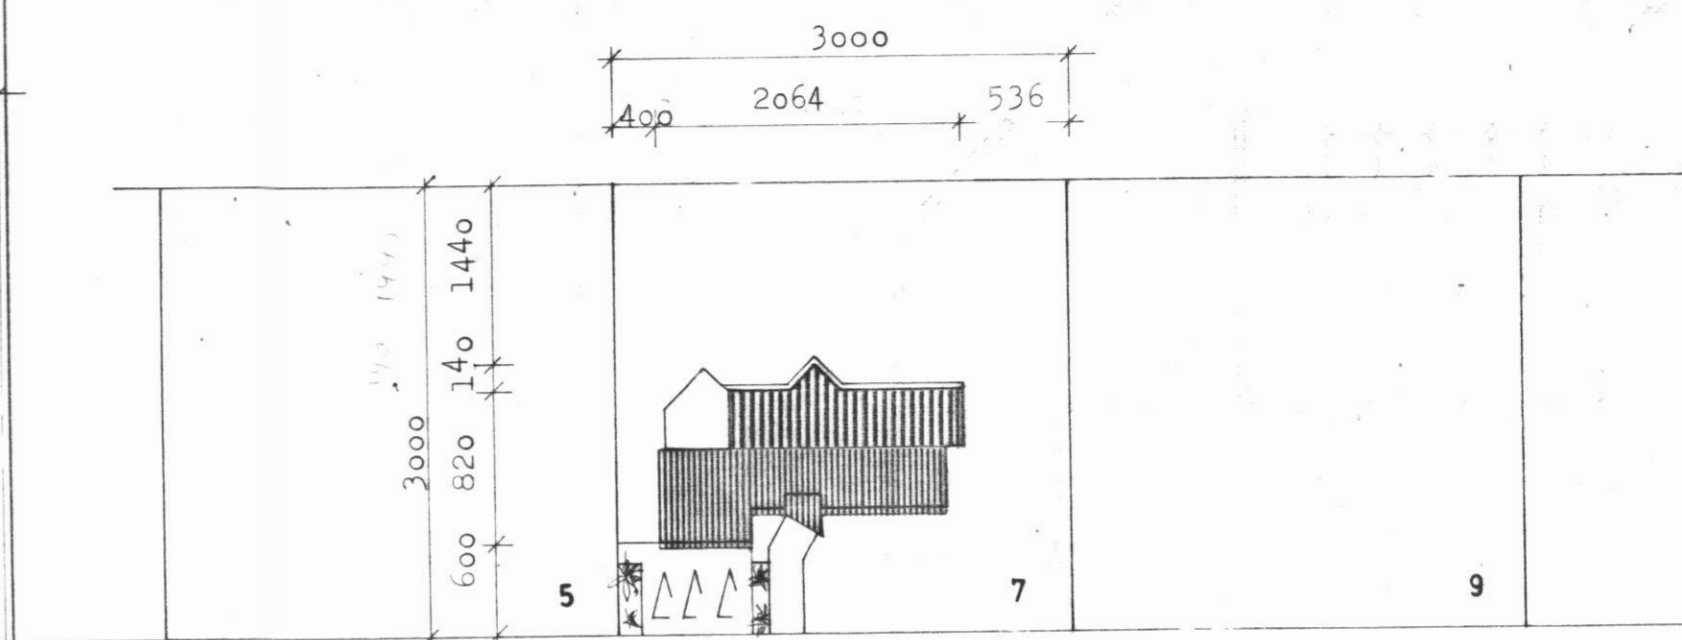

SKÓGARHÓLAR

AFSTÖÐUMYND 1:500

SKÓGARHÓLAR 7

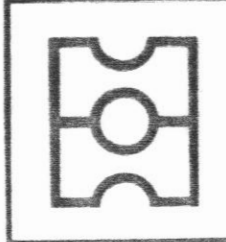

HEITI GRUNNMYND, AFSTÖÐUMYND
 DAGS. 88
 MKV. 1:100 1:500
 TEIKN. D. 88.
 VERK
teiknistofa
 HAUKS HARALDSSON
 KAUPANGI AKUREYRI SÍMI 9

SKÓGARHÓLAR 7 27/9