






NORÐUR

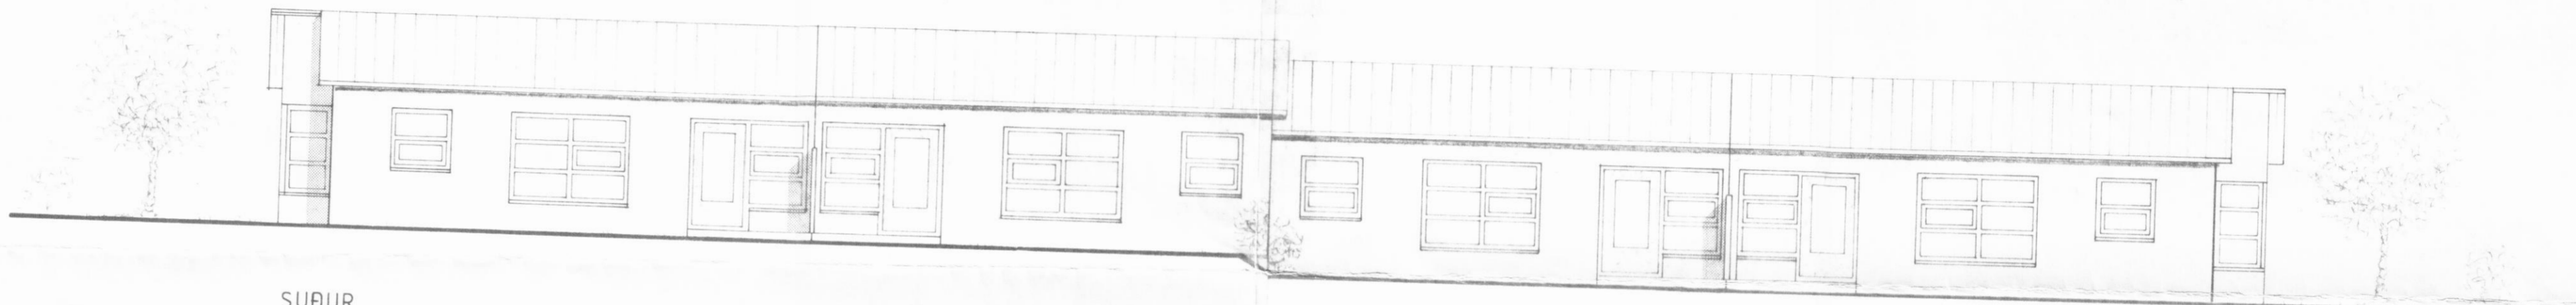


SUÐUR

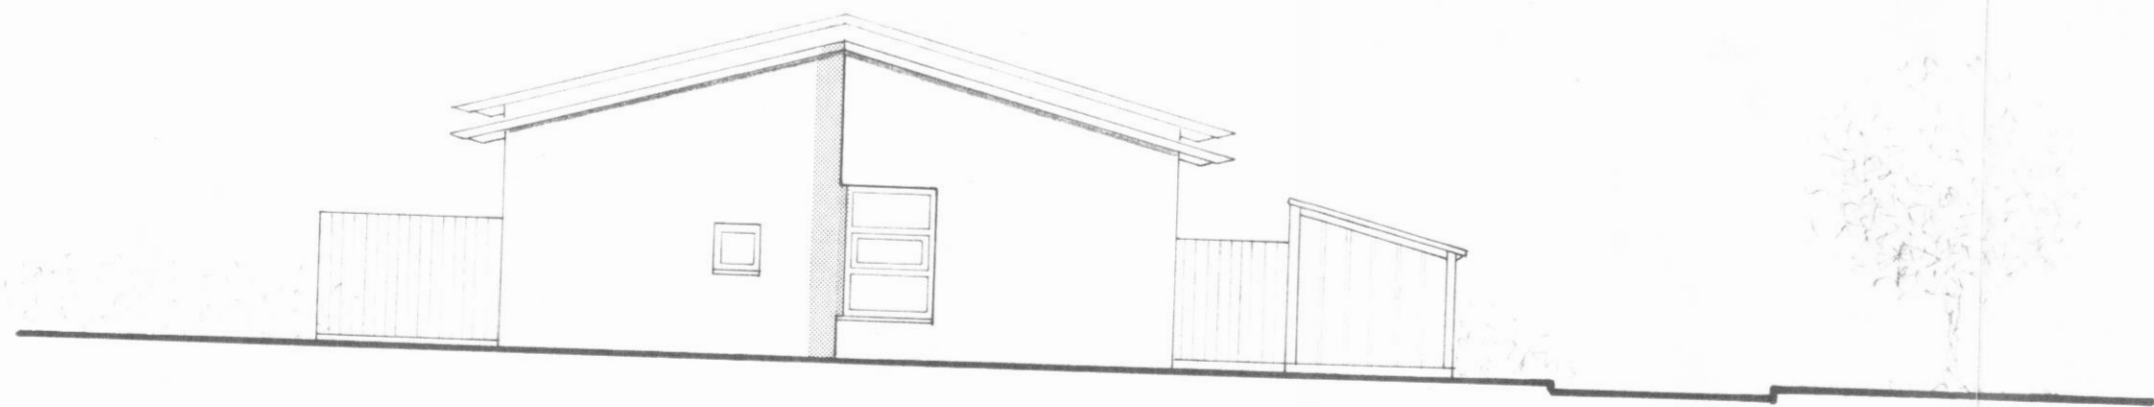

AUSTUR

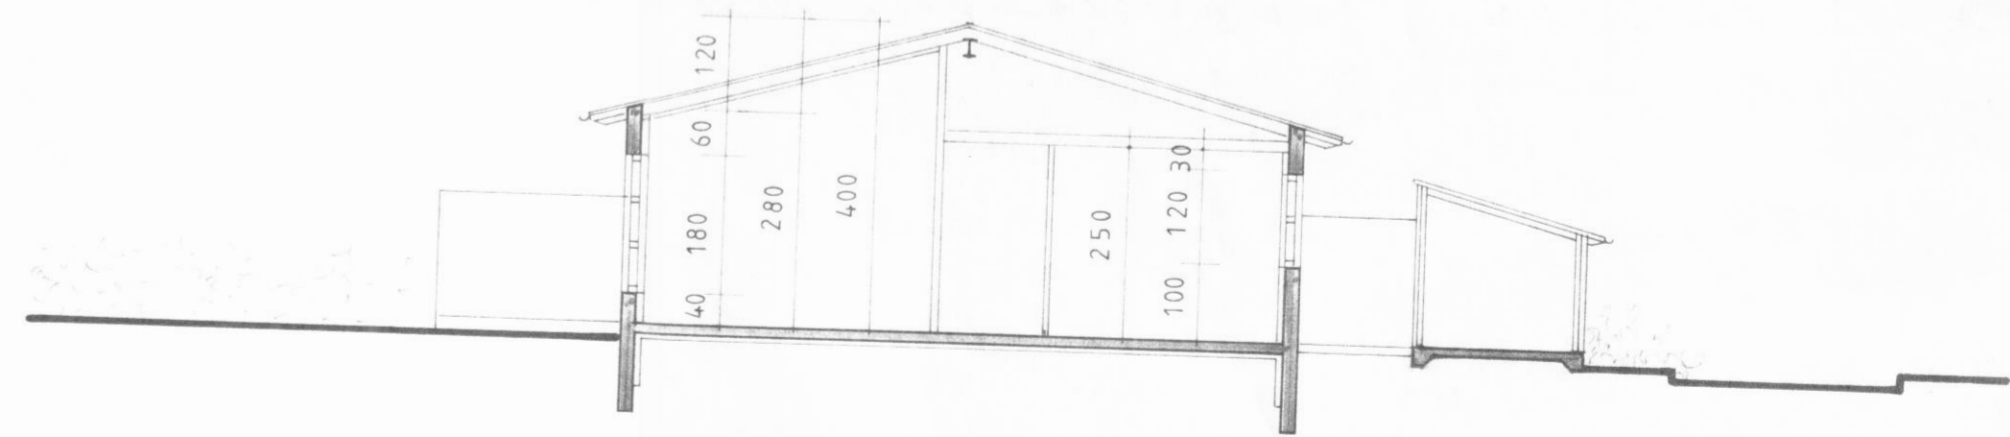


SNID AA M 1:100

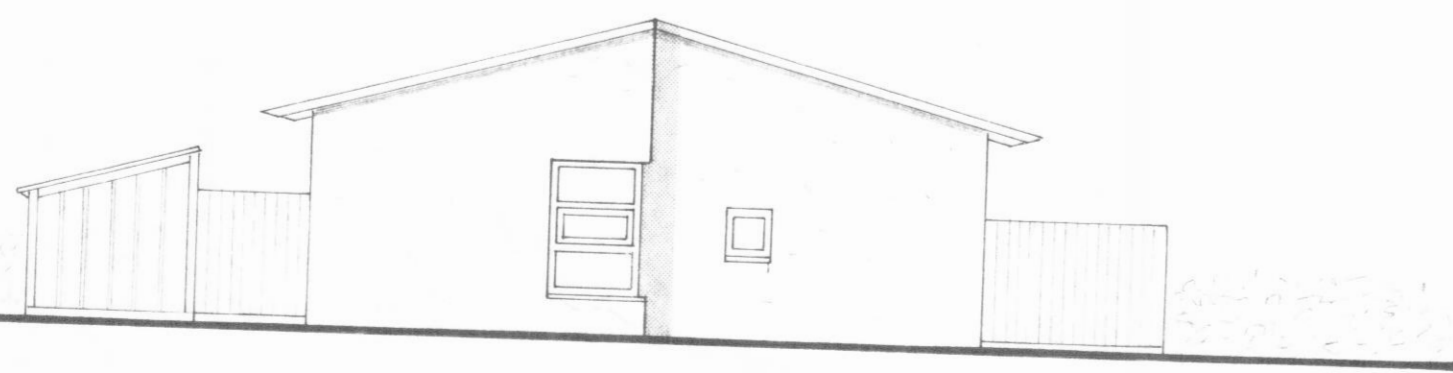

VESTUR

SKÓGARHÓLAR 29 DALVÍK

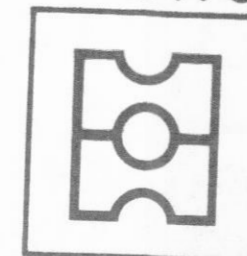

HEITI ÚTLIT, SNID

teiknistofa

DAGS. ÁG. 1990

MKV. 1:100

TEIKN. FH. HAG.

VERK

A03

HAUKS HARALDSSONAR SF.
KAUPANGI AKUREYRI SÍM. 06 23200