



Saup. i byggingarúfud
Svarfabardals 29/5 '85.

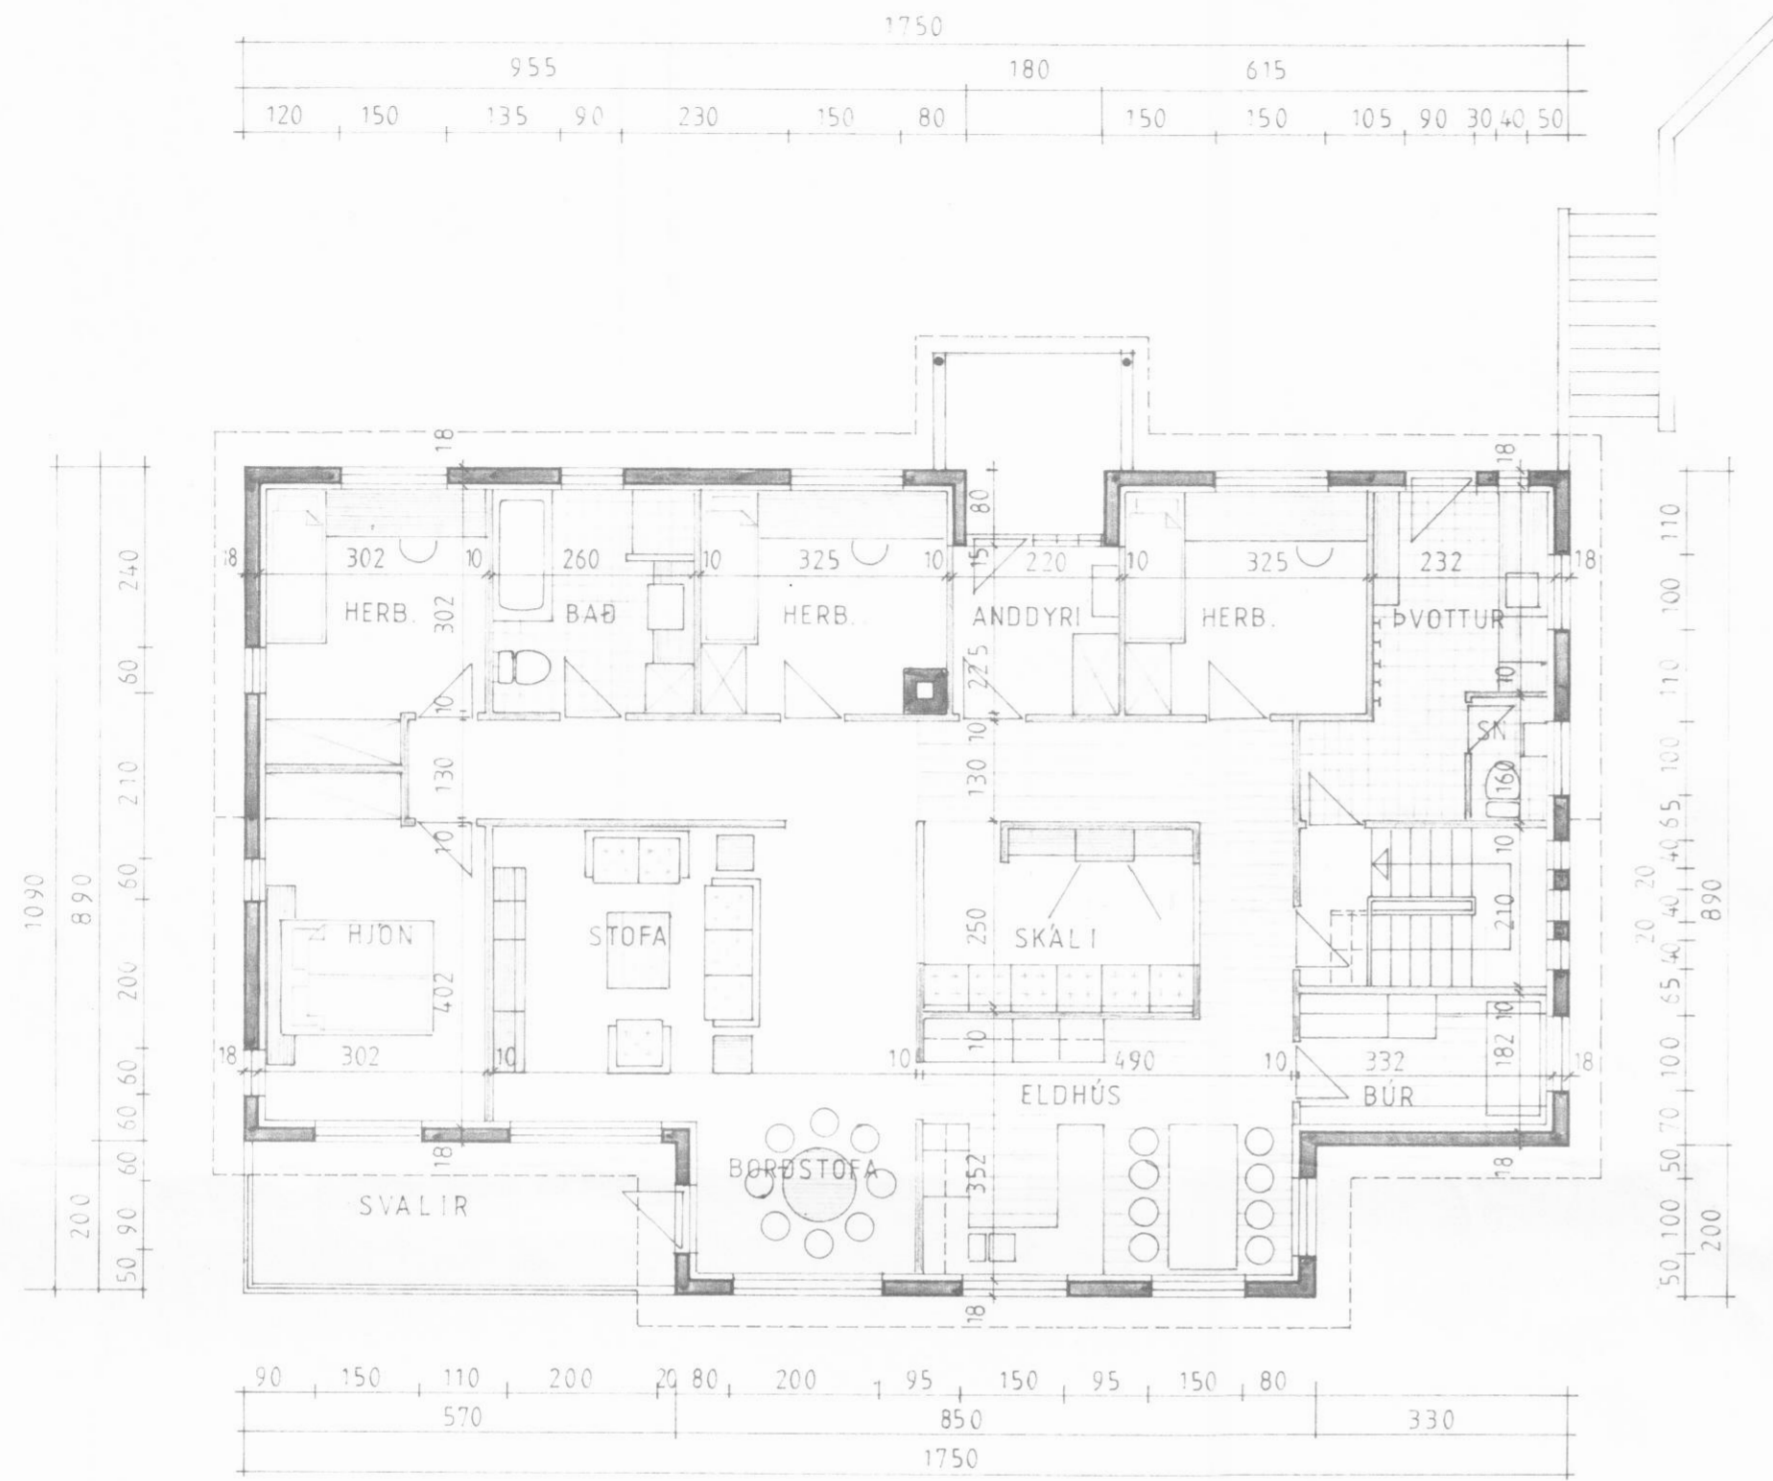


GRUNNMYND HÆÐAR 1:100

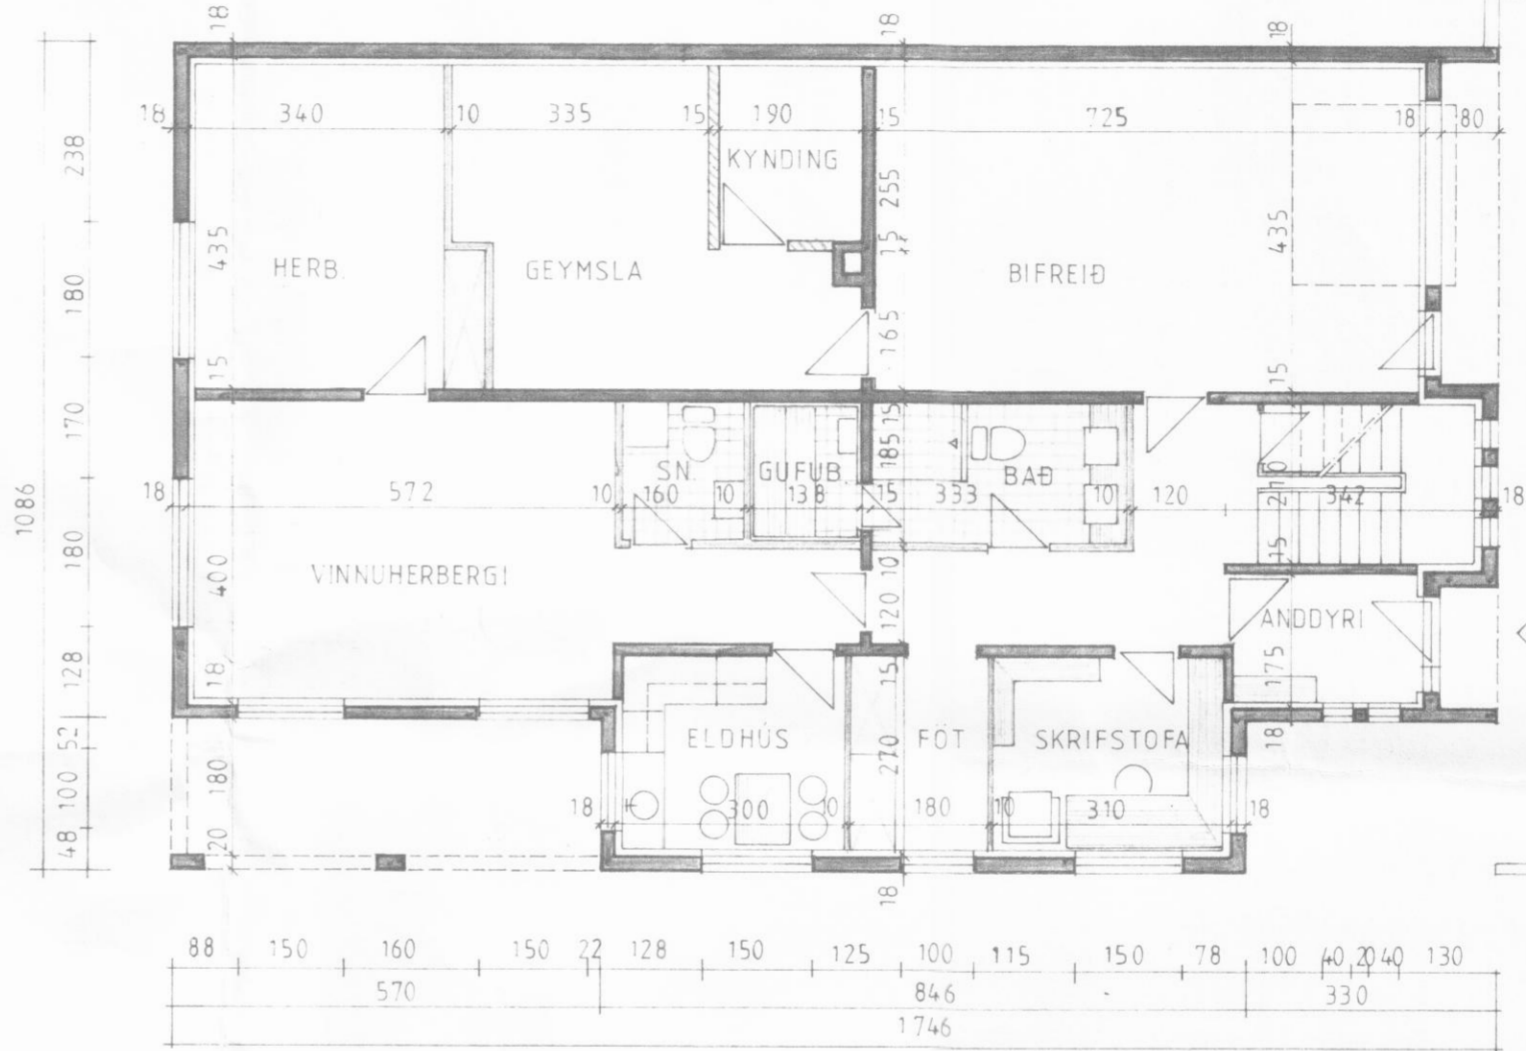

GRUNNMYND KJALLARA 1:100

STÆRÐIR:

HÆÐ	171,3 M ² BR	598,3 M ³ BR
KJALLARI	166,9 —	408,9 —
SAMTALS	338,2 M ² —	1007,2 M ³ —

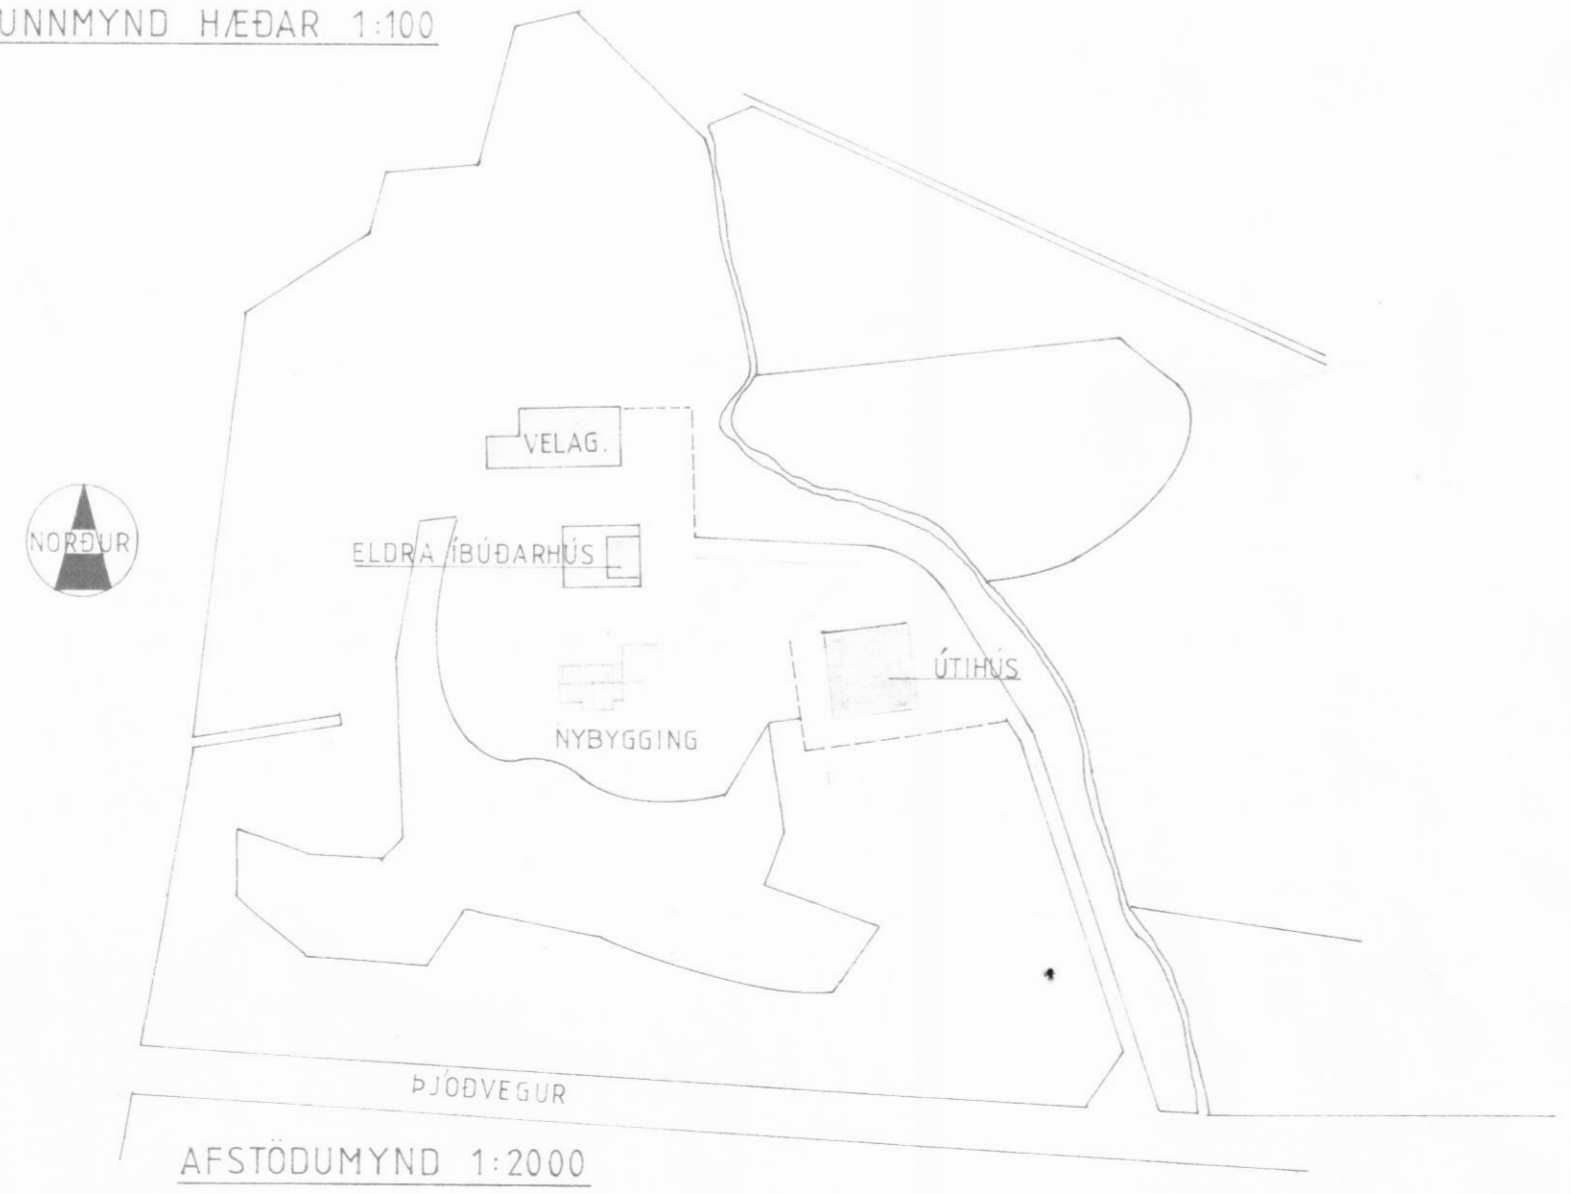

AFSTÖDUMYND 1:2000

HÓLL, SVARFABARDAL

ÍBÚÐARHÚS ATLA FRÍÐBJÖRNSSONAR
OG
HÖLLU S. KARLSDÓTTUR

HEITI GRUNNMYNDIR OG
AFSTÖDUMYND

H-NR. 85002 HANNAÐ
KVARÐI 1:100 1:2000 REIKNAD
DAGS. MAÍ '85 TEIKNAD
BREYTT

BJÖRN JÓHANSSON, MTFI.
KRINGLUMÝRI 18,
600-AKUREYRI. 1961 22709

TEIKN.NR.
01