




SNID 2-2 1:20

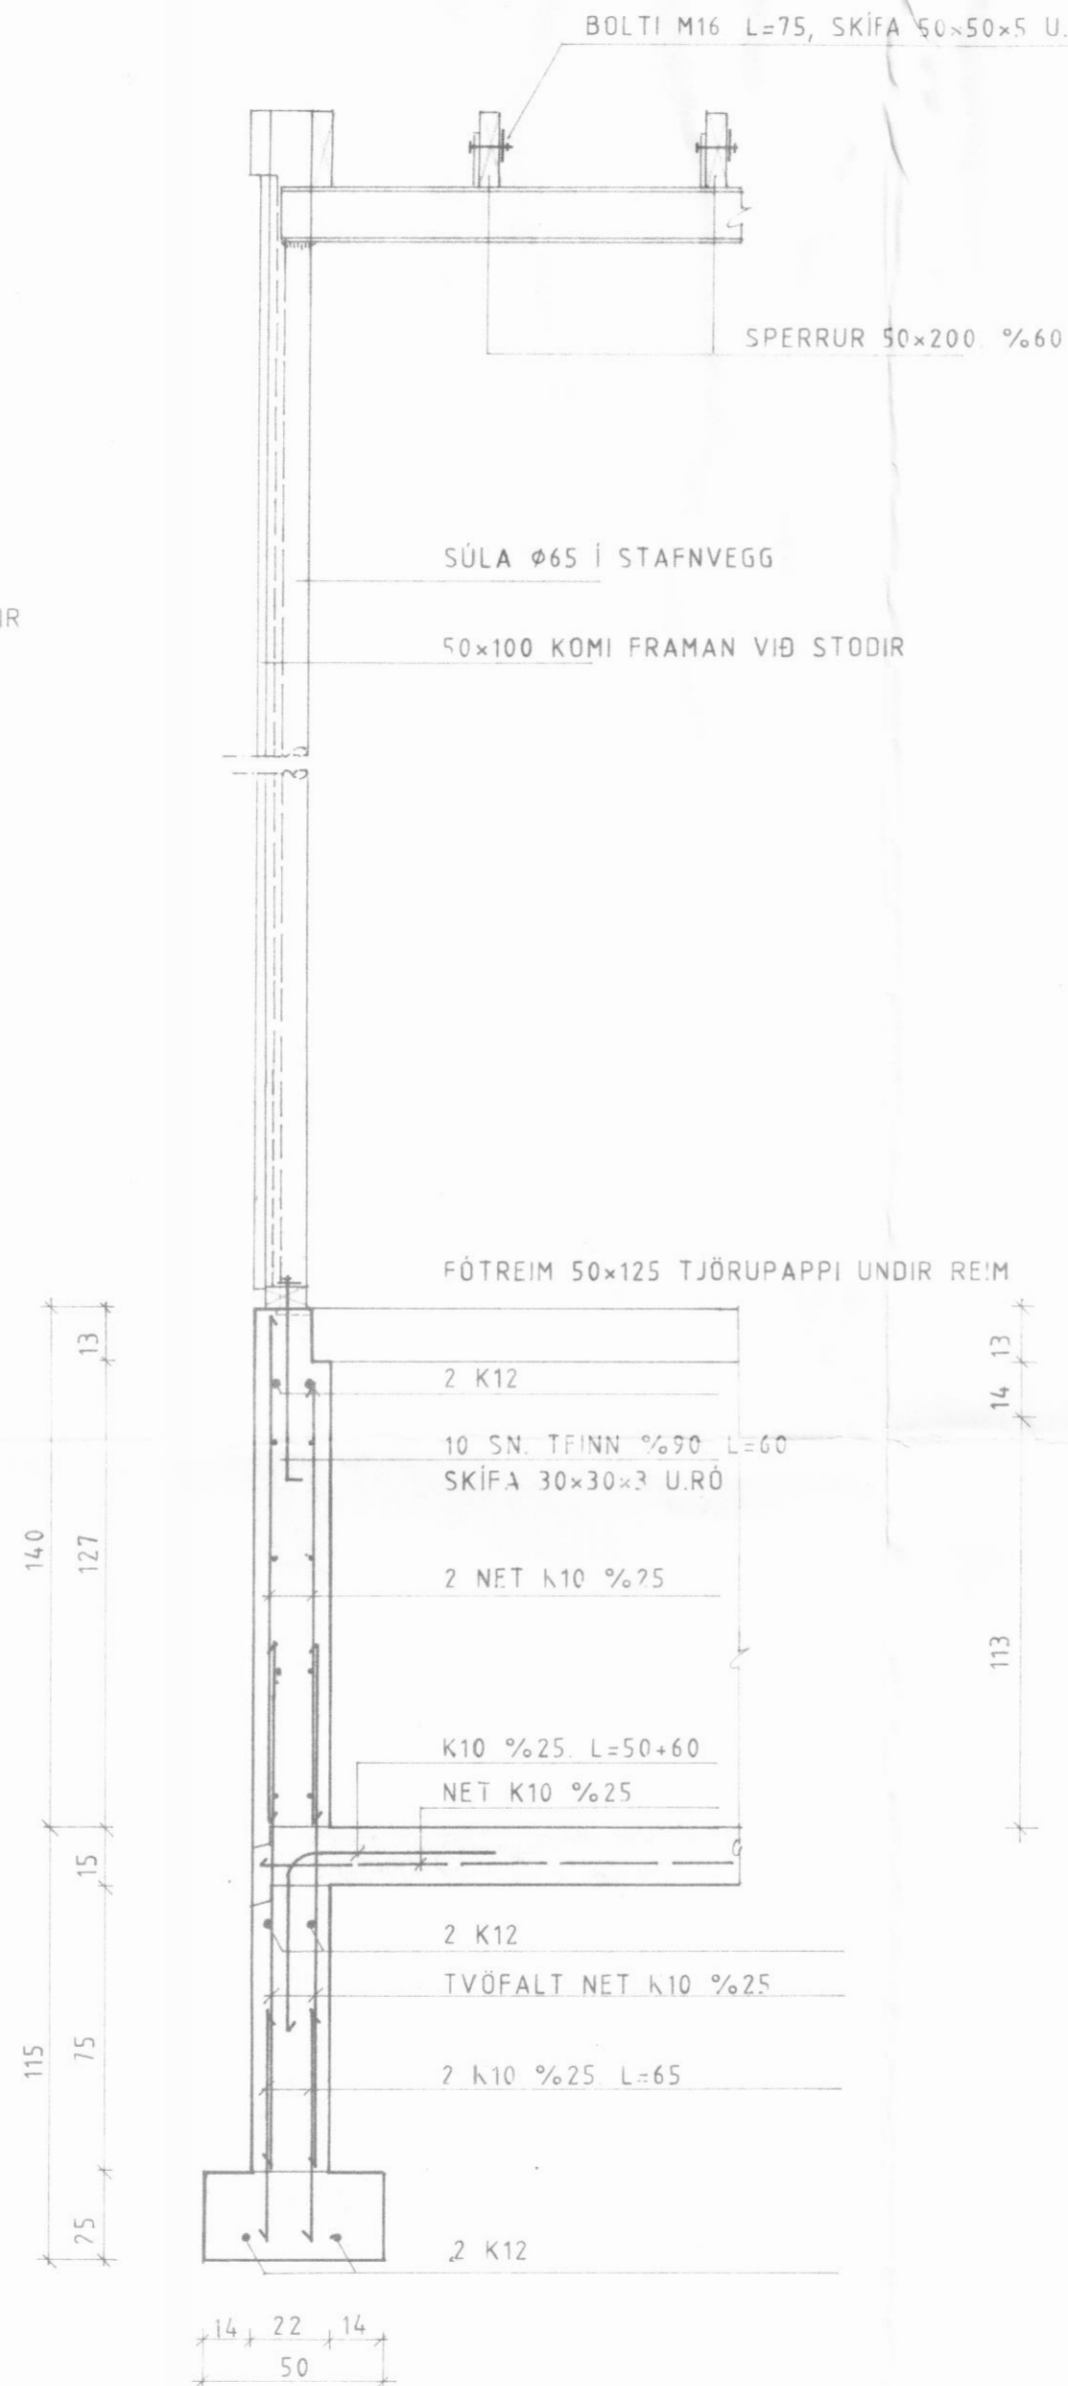

SNID 3-3 1:20

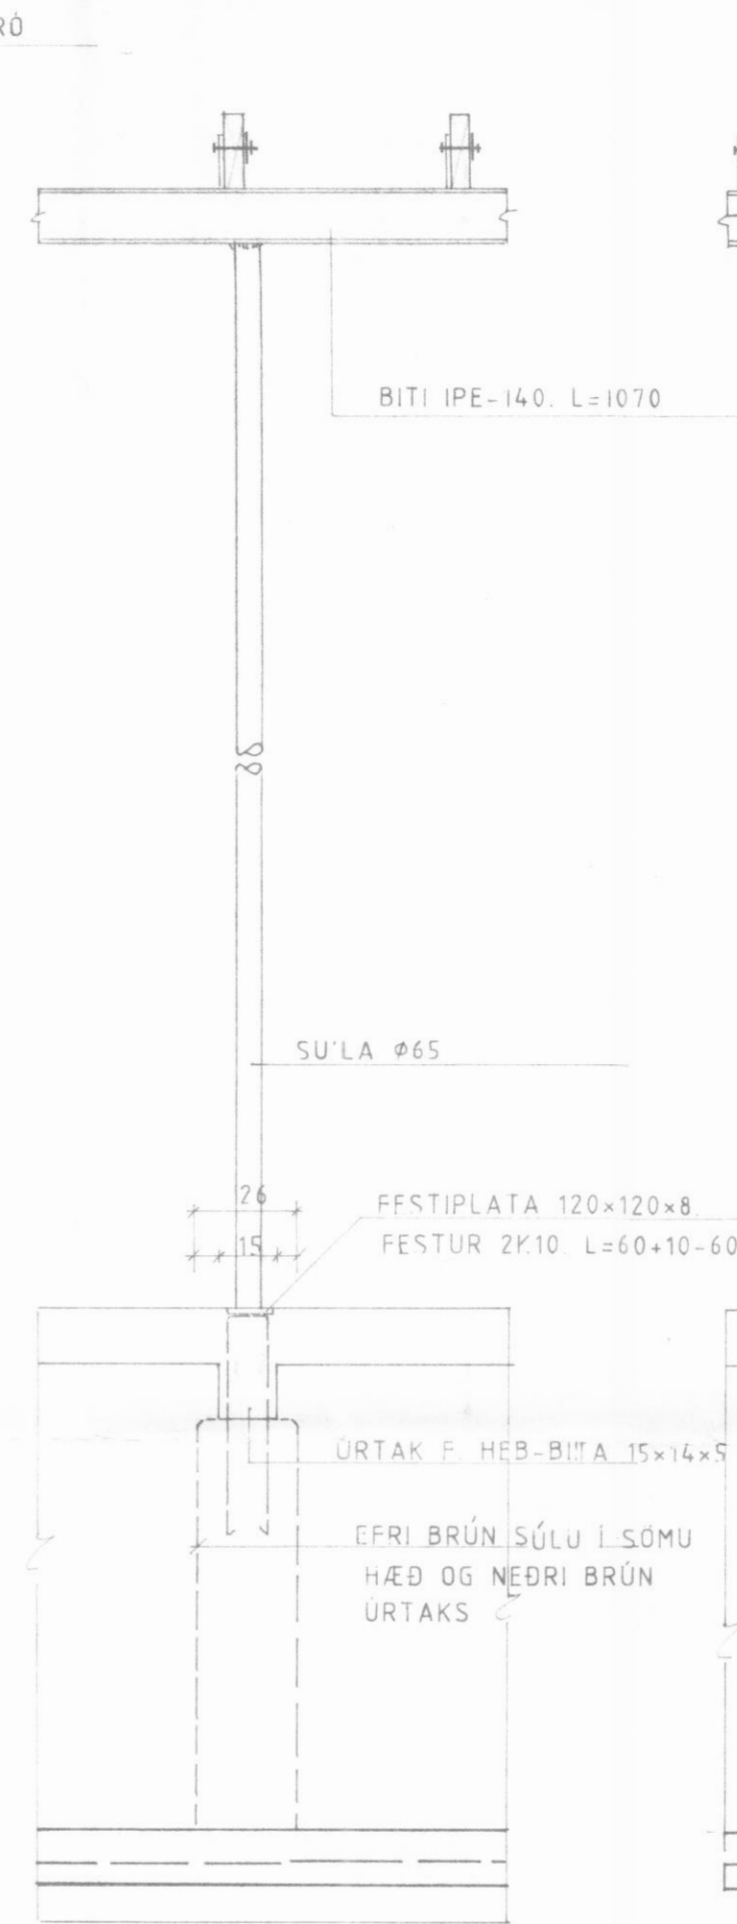

SNID 4-4 1:20

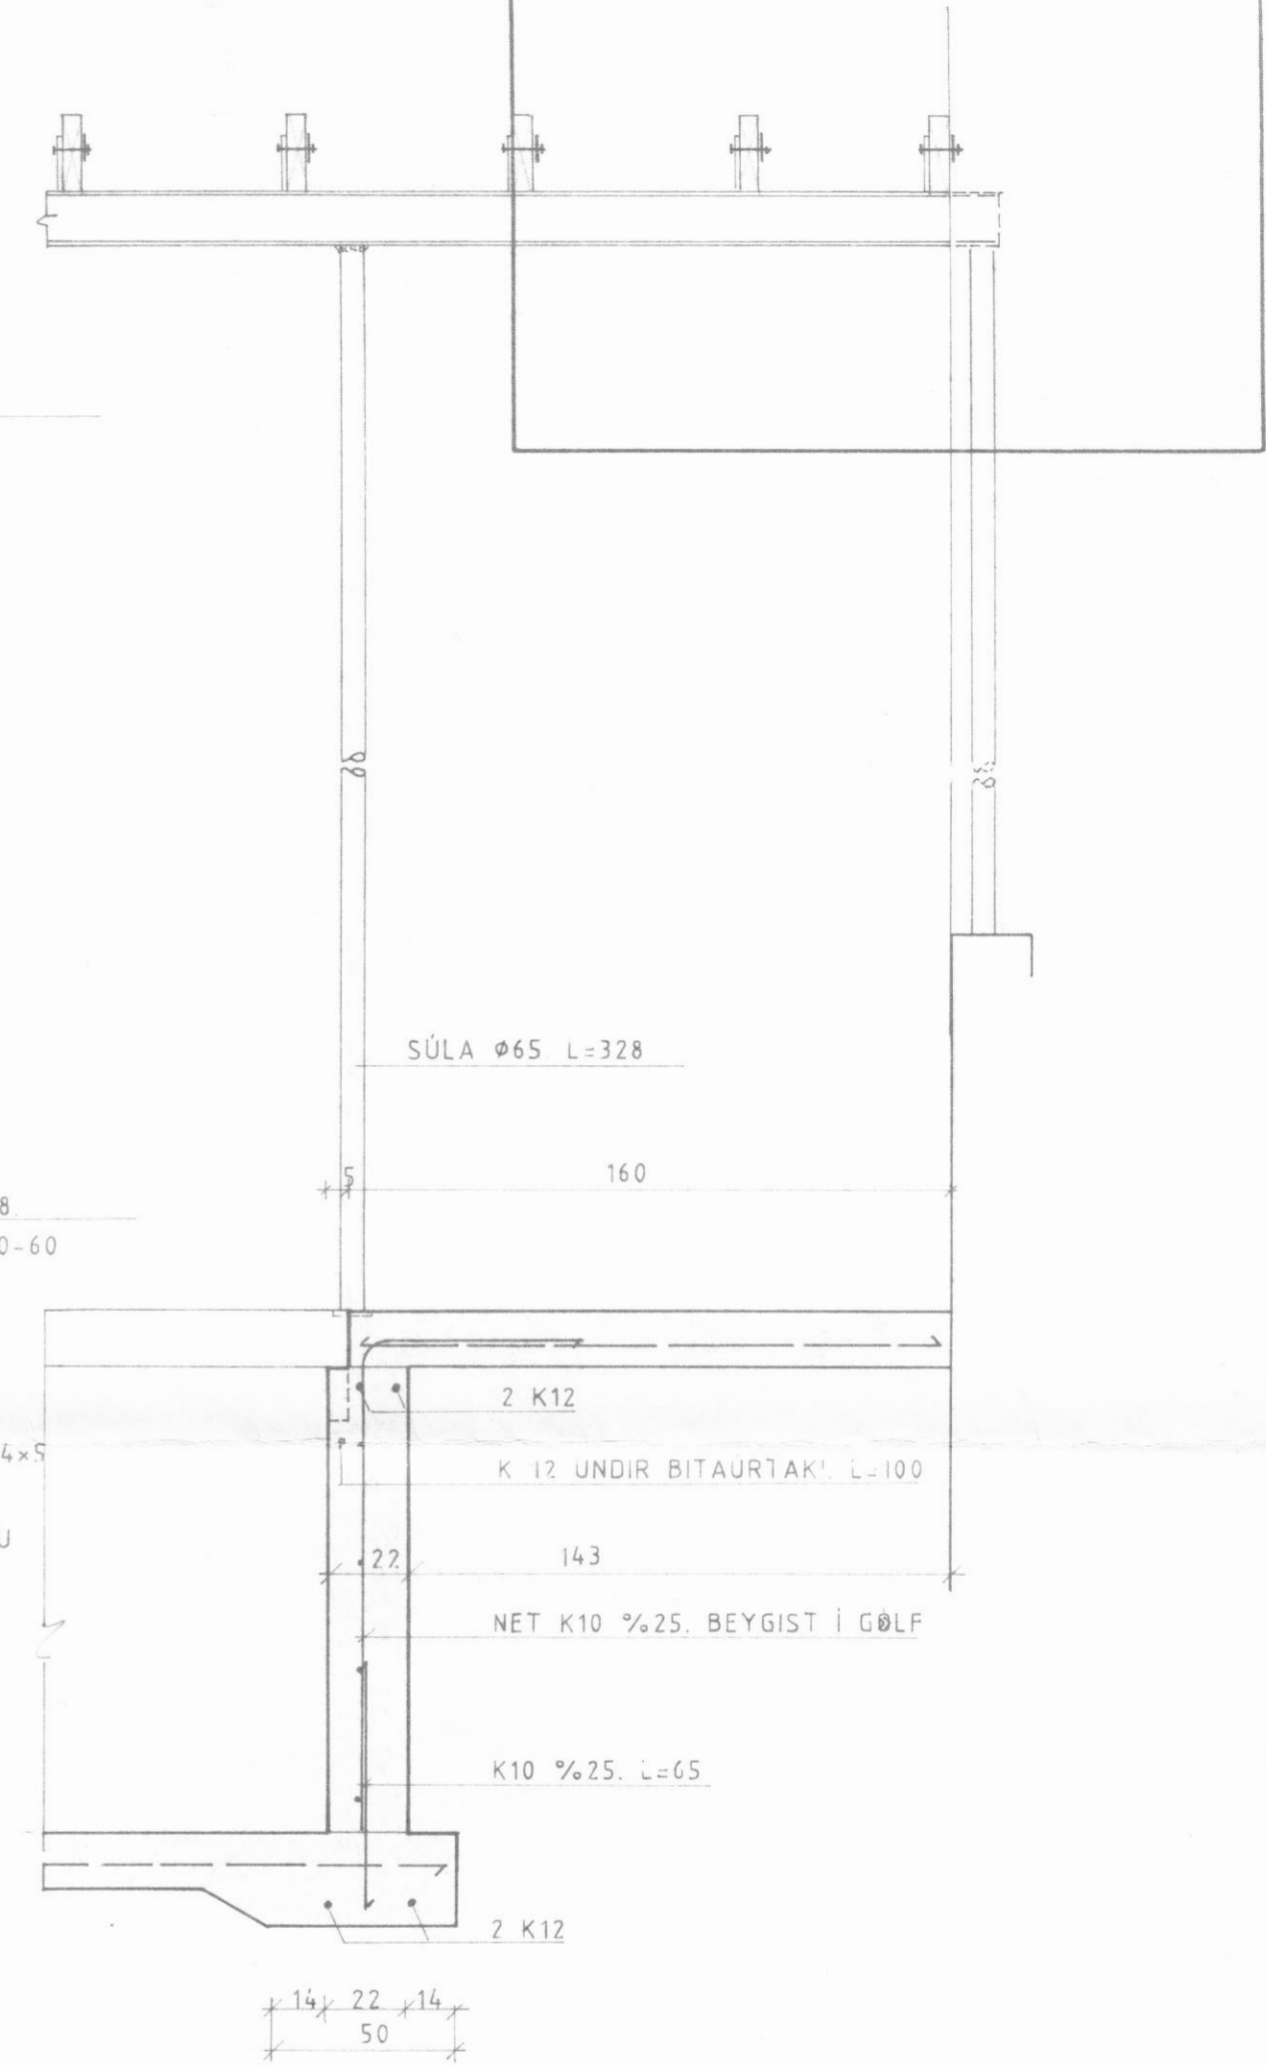

SNID 5-5 1:20

KLAUFABREKKNAKOT SVD

FJÁRHÚS

HEITI BURÐARVIRKI  
SNID 2-5

H-NR. \_\_\_\_\_ HANNAÐ BJ  
KVARDI 1:20 REIKNAD BJ  
DAGS. JÚNÍ '89 TEIKNAD BJ  
BREYTT \_\_\_\_\_

BJÖRN JÓHANSSON, MFI.  
KRINGLUMÝRI 18,  
600-AKUREYRI. (96) 22709  
Björn Jóhannsson.

TEIKN.NR.  
K03