



KJALLARI, GRUNNMÝND. M. 1:50

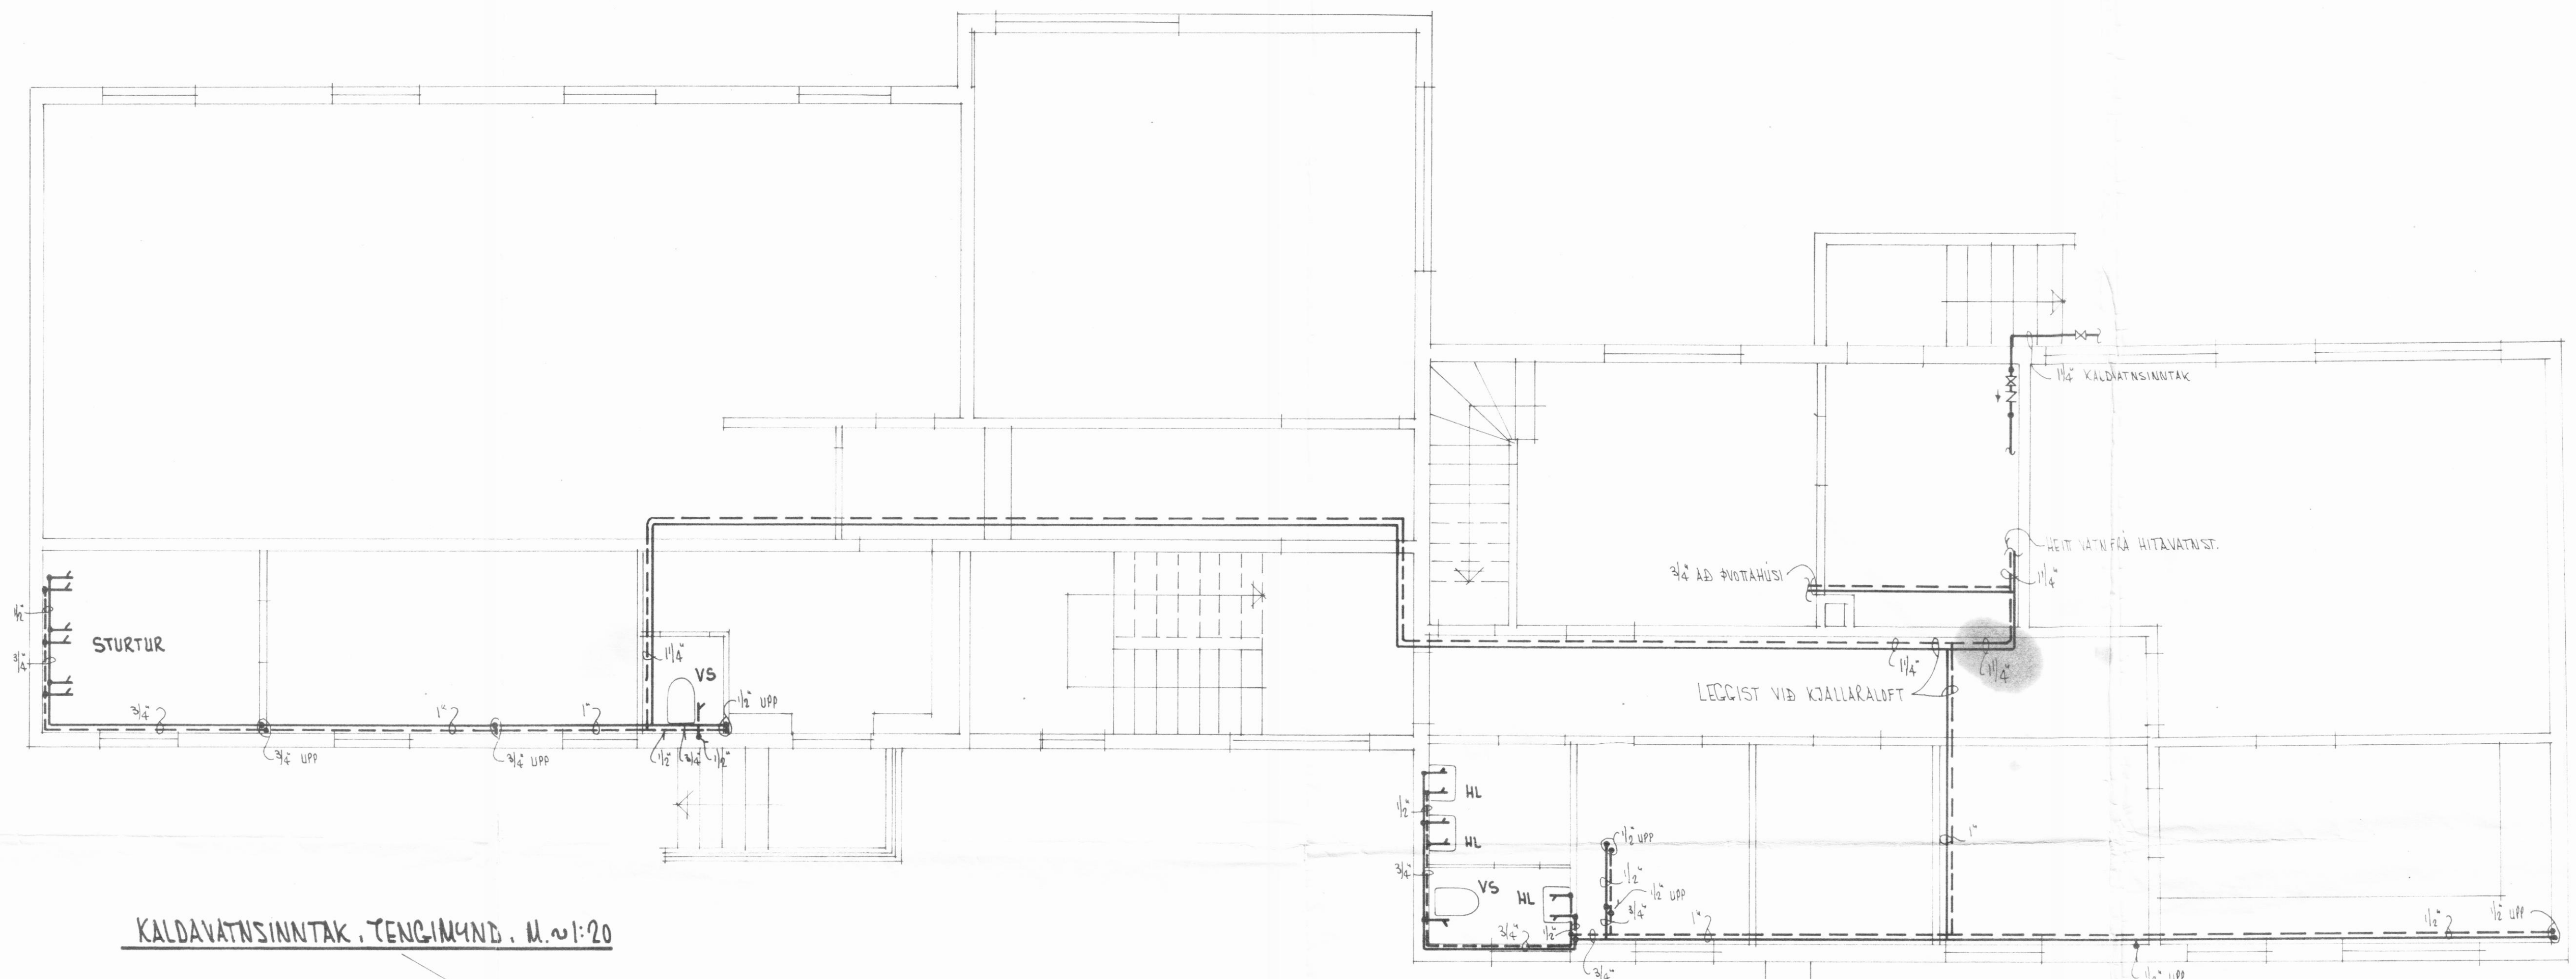

KALDAVATNSINNÞAK, TENGIMÝND. M. 1:20

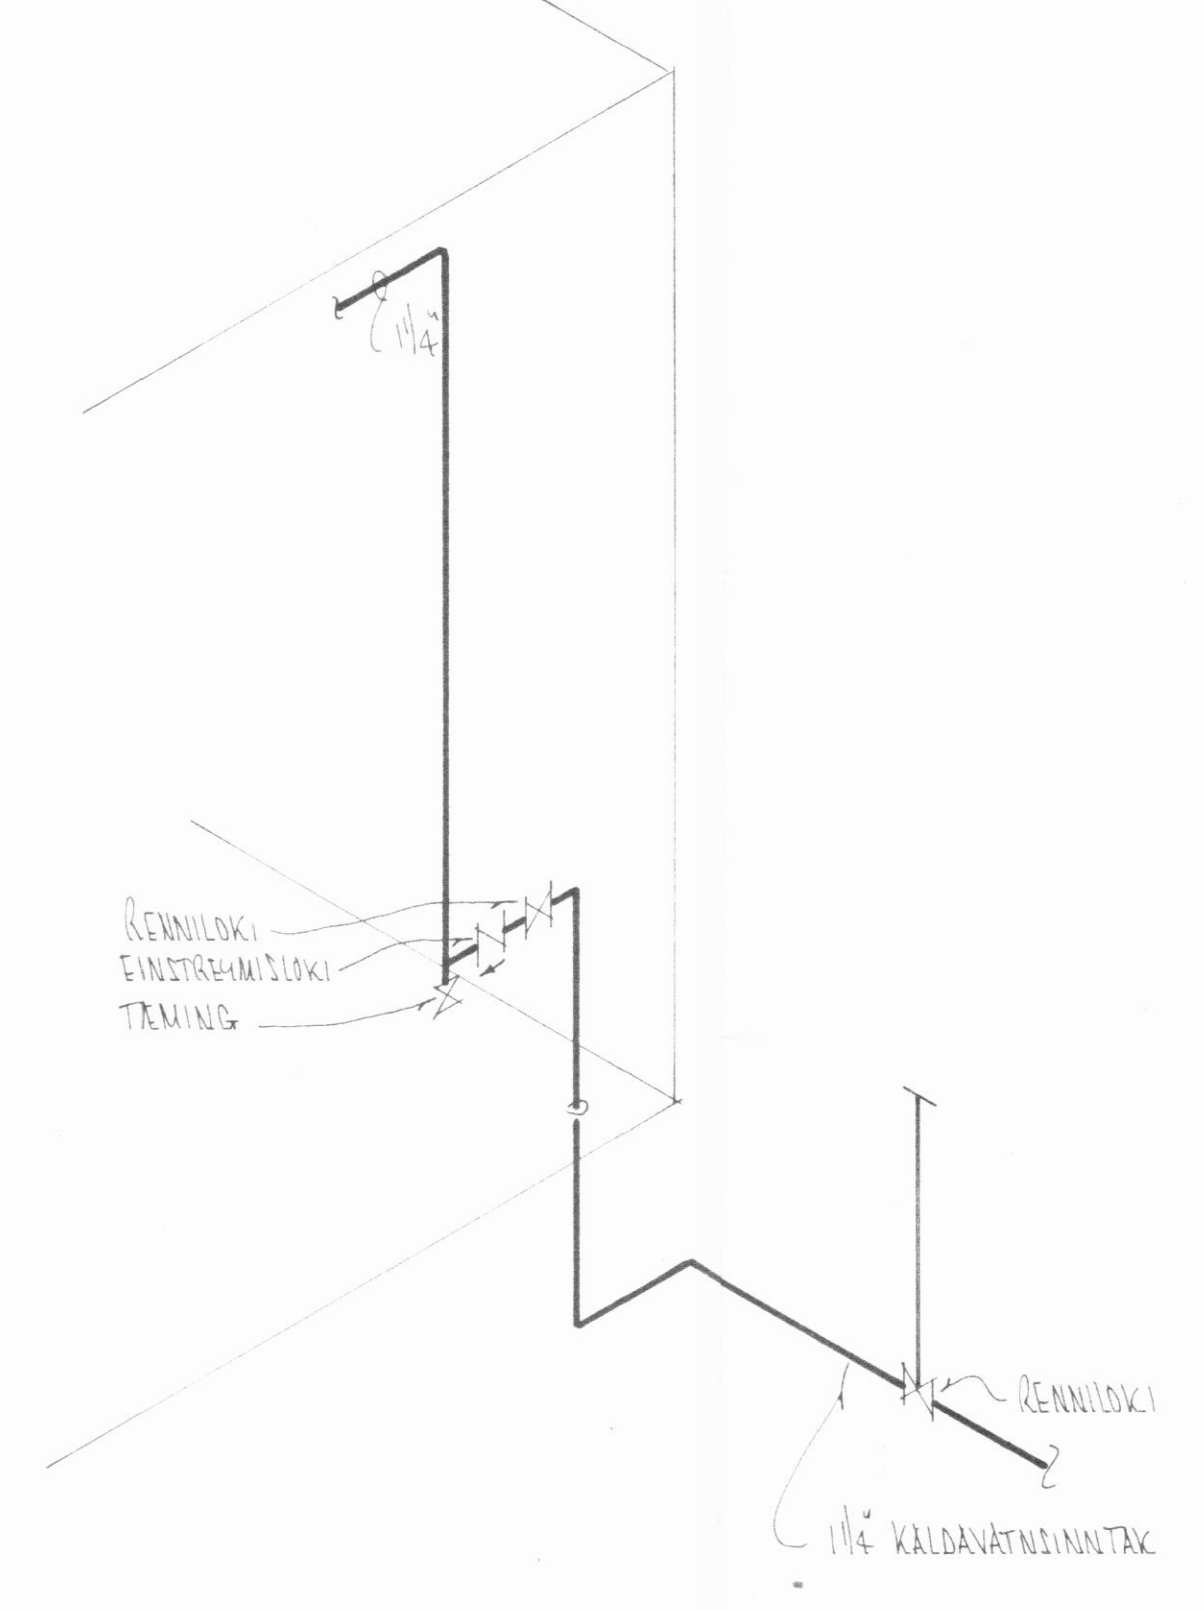

- HL MERKIR: HANDLAUG.
- SY - : SKOLVASKUR.
- EV - : ELDHÚSVASKUR.
- VS - : VATNSSALERNI.
- MERKIR: KALT VATN.
- - - MERKIR: HEITT VATN.

1:50  
 Barnaskóli að Húsabakka.  
 VATNSLÖGN.  
 GRUNNMÝND AF KJALLARA.  
 9-66 65-6-15