




NORDUR




SUDUR

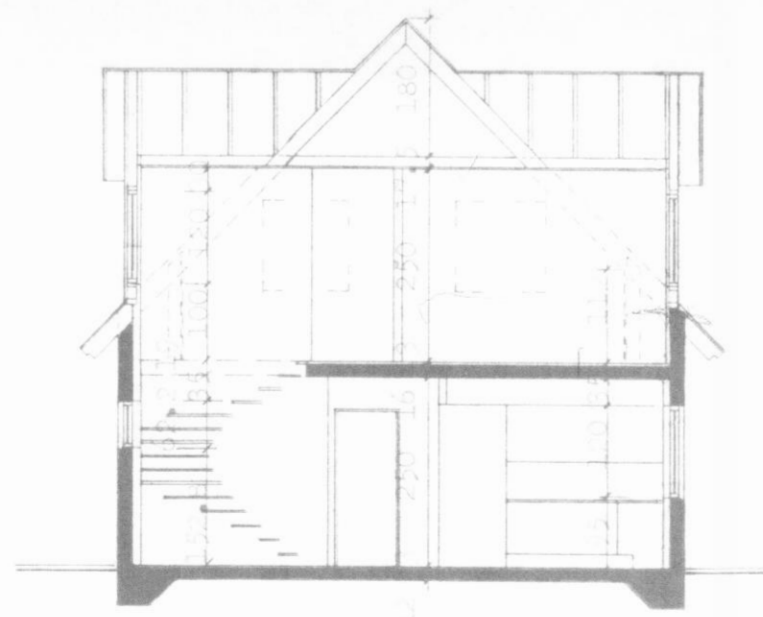


SNID B-B



VESTUR

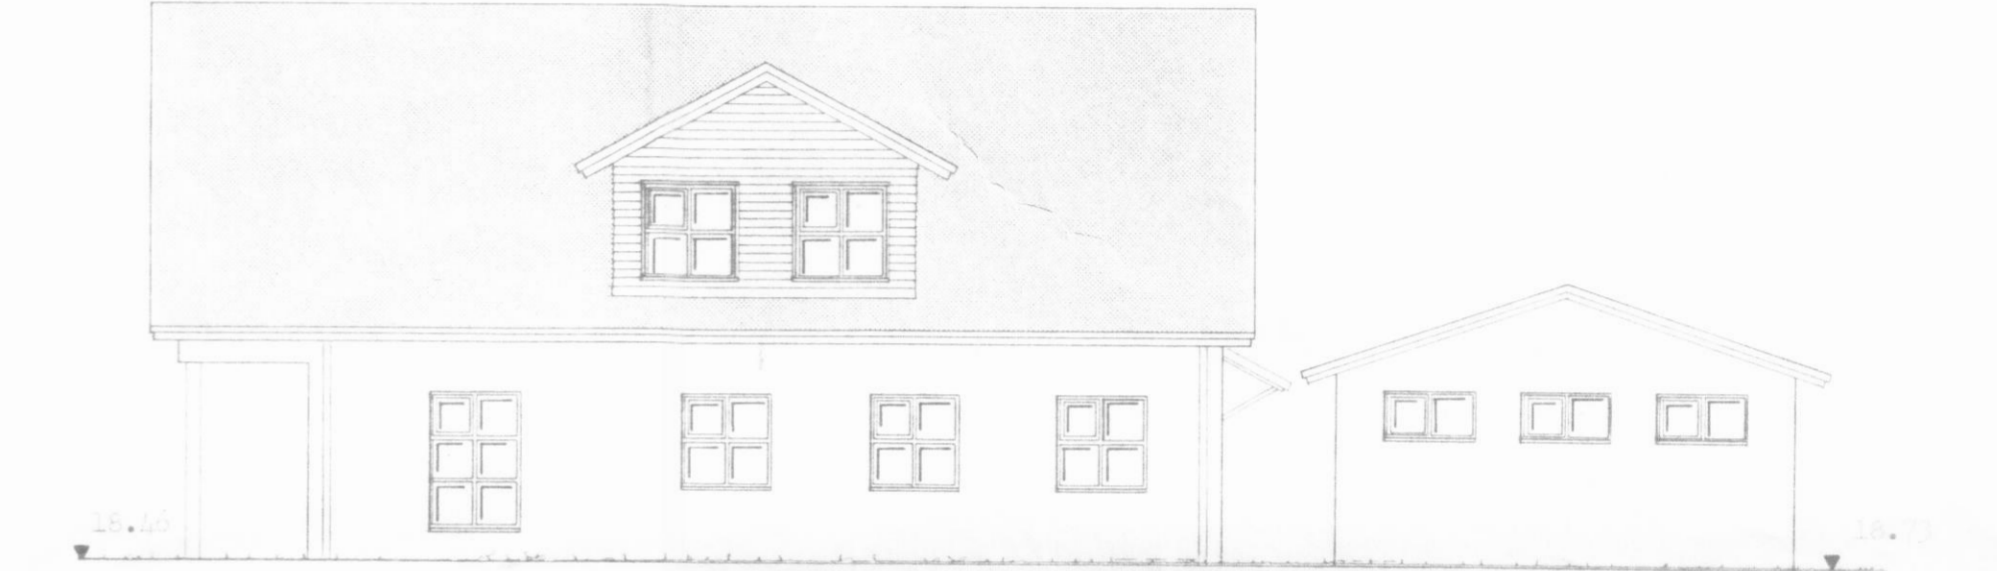

AUSTUR

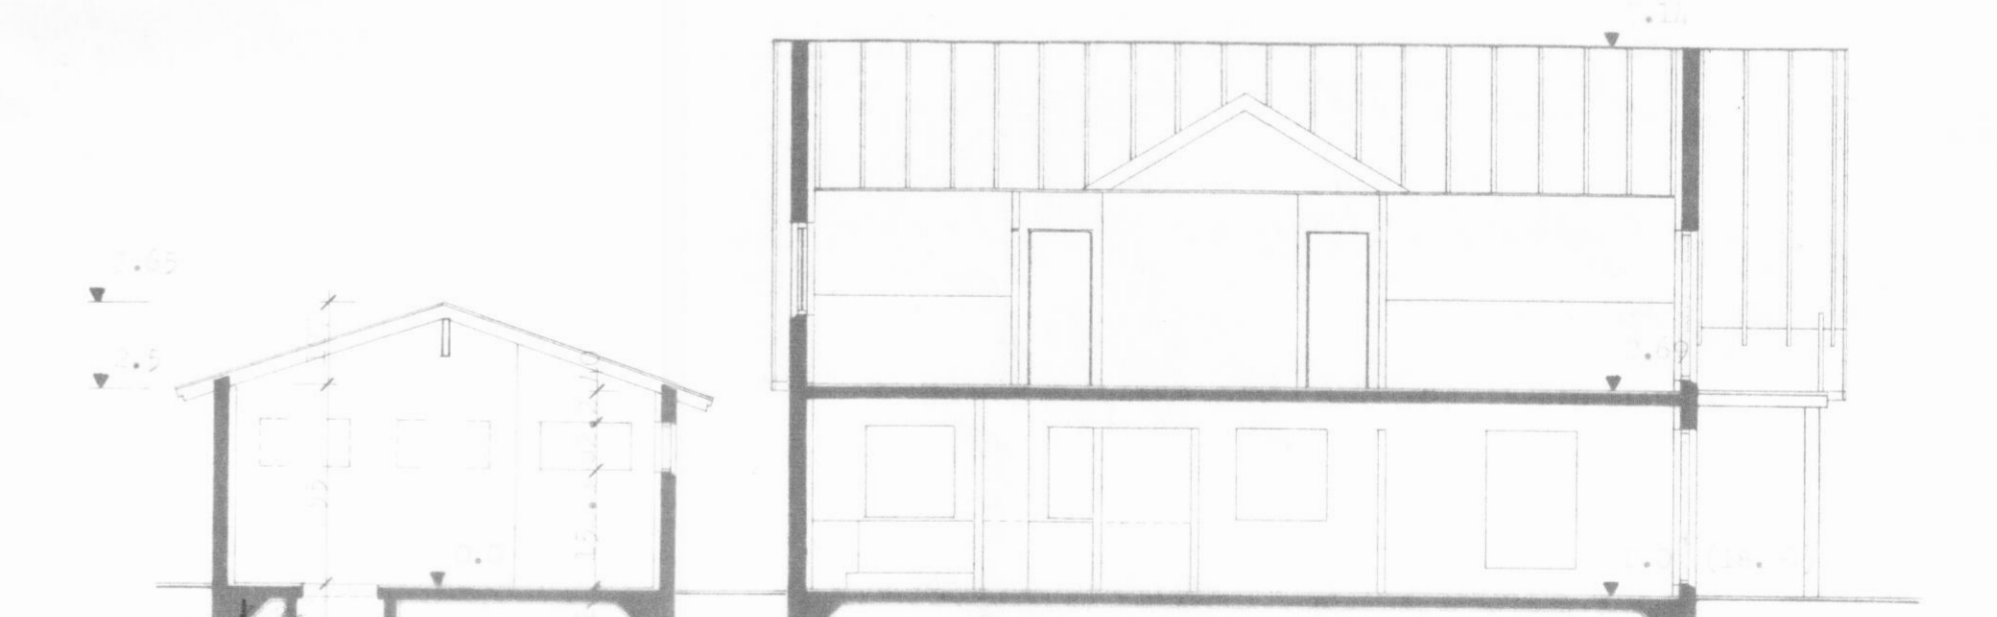

SNID A-A

HRINGTÚN 6

DALVÍK

verk 81.87

teiknað: RR, ÁN, IS • kvarði: 1:100

efni: Útlit og snið.

dags: 1. 10. 1987

a:

b:

c:

blað: 102

form Bjarni Reykjalín

ARKITEKTAR HÖNNUÐIR

ARNI ARNASON húsgagna- og innanhússarkitekt FHI

BJARNI REYKJALÍN arkitekt og byggingatæknifr. FAÍ - FTÍ

KAUPANGI v MYRARVEG 600 AKUREYRI SIMI 96-26099