





AUSTUR.

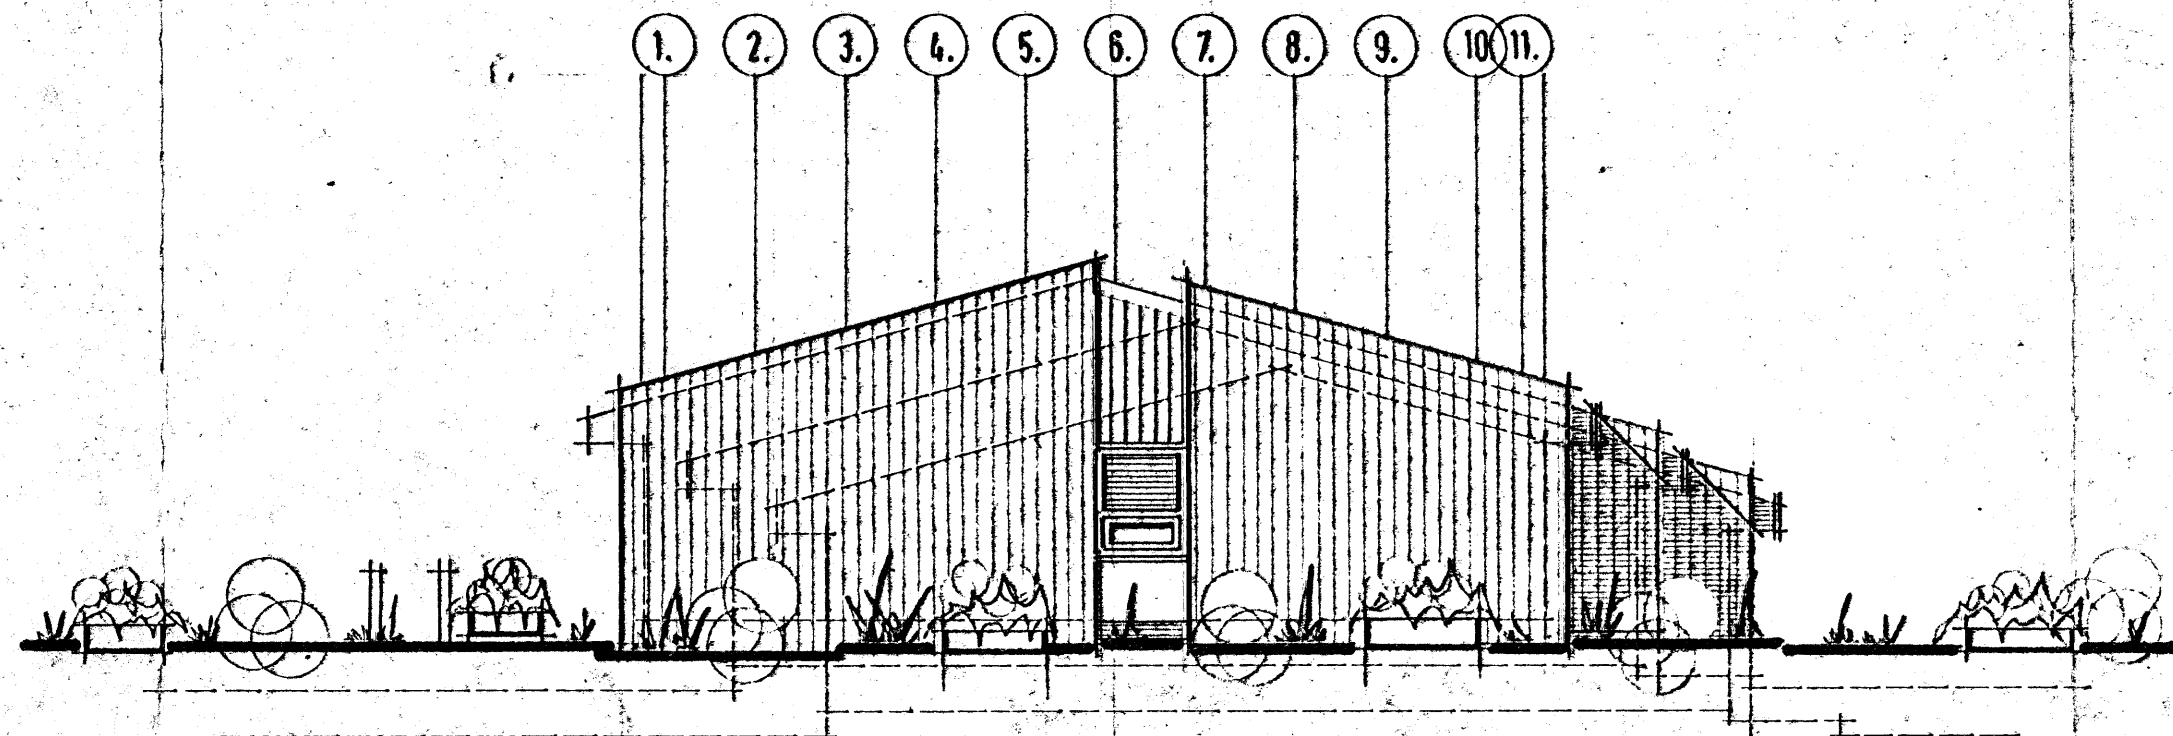

VESTUR.

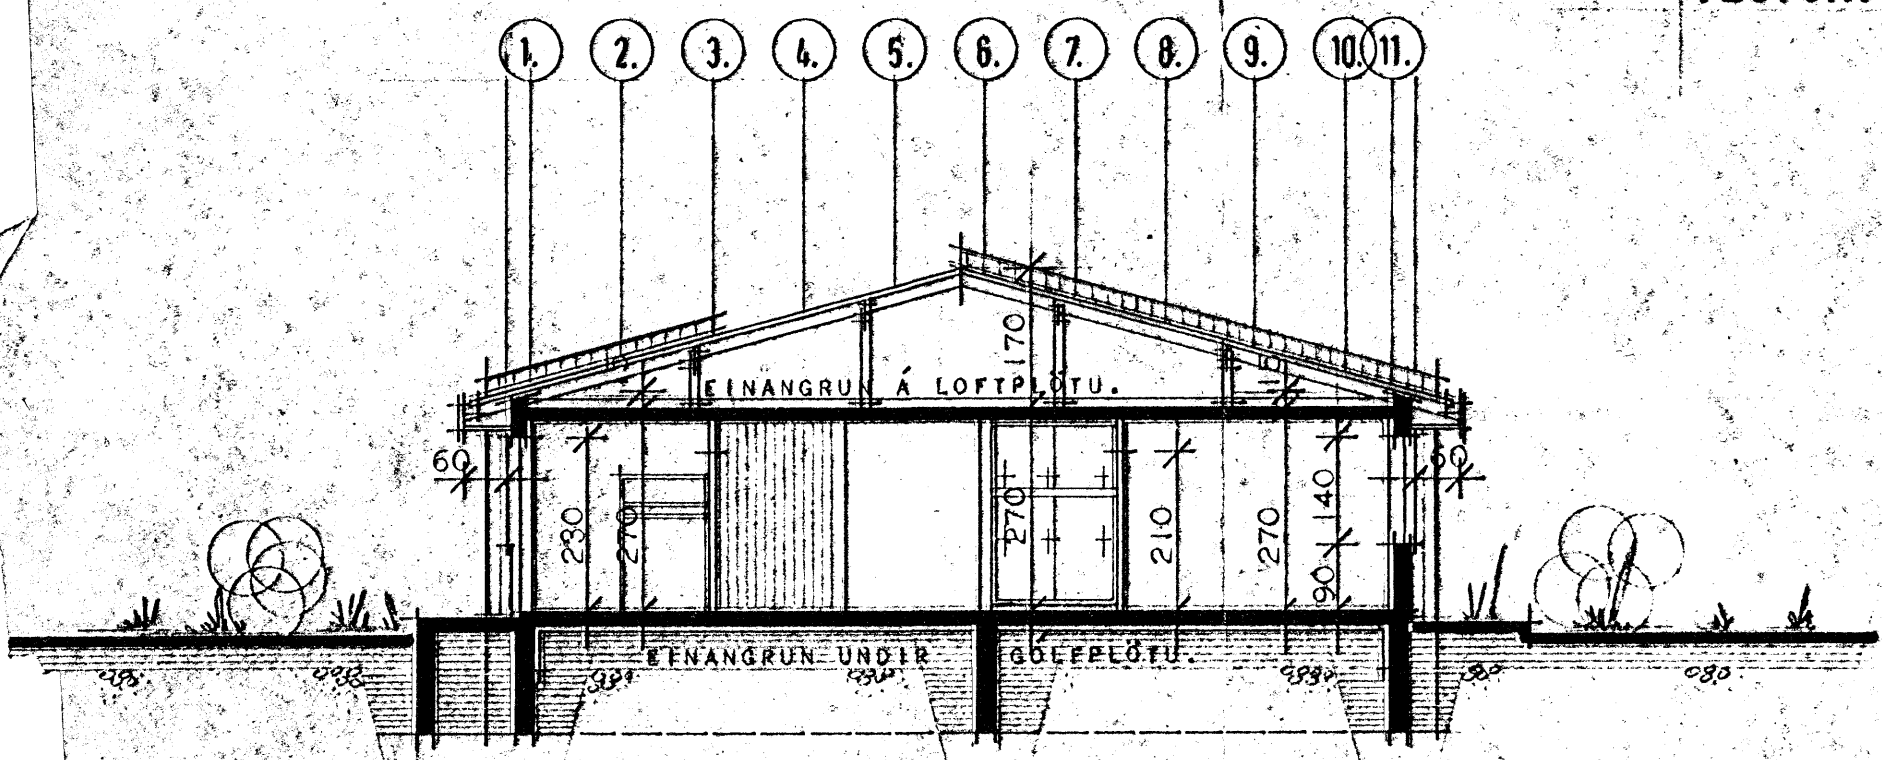

PVERSNEIÐING A-A.

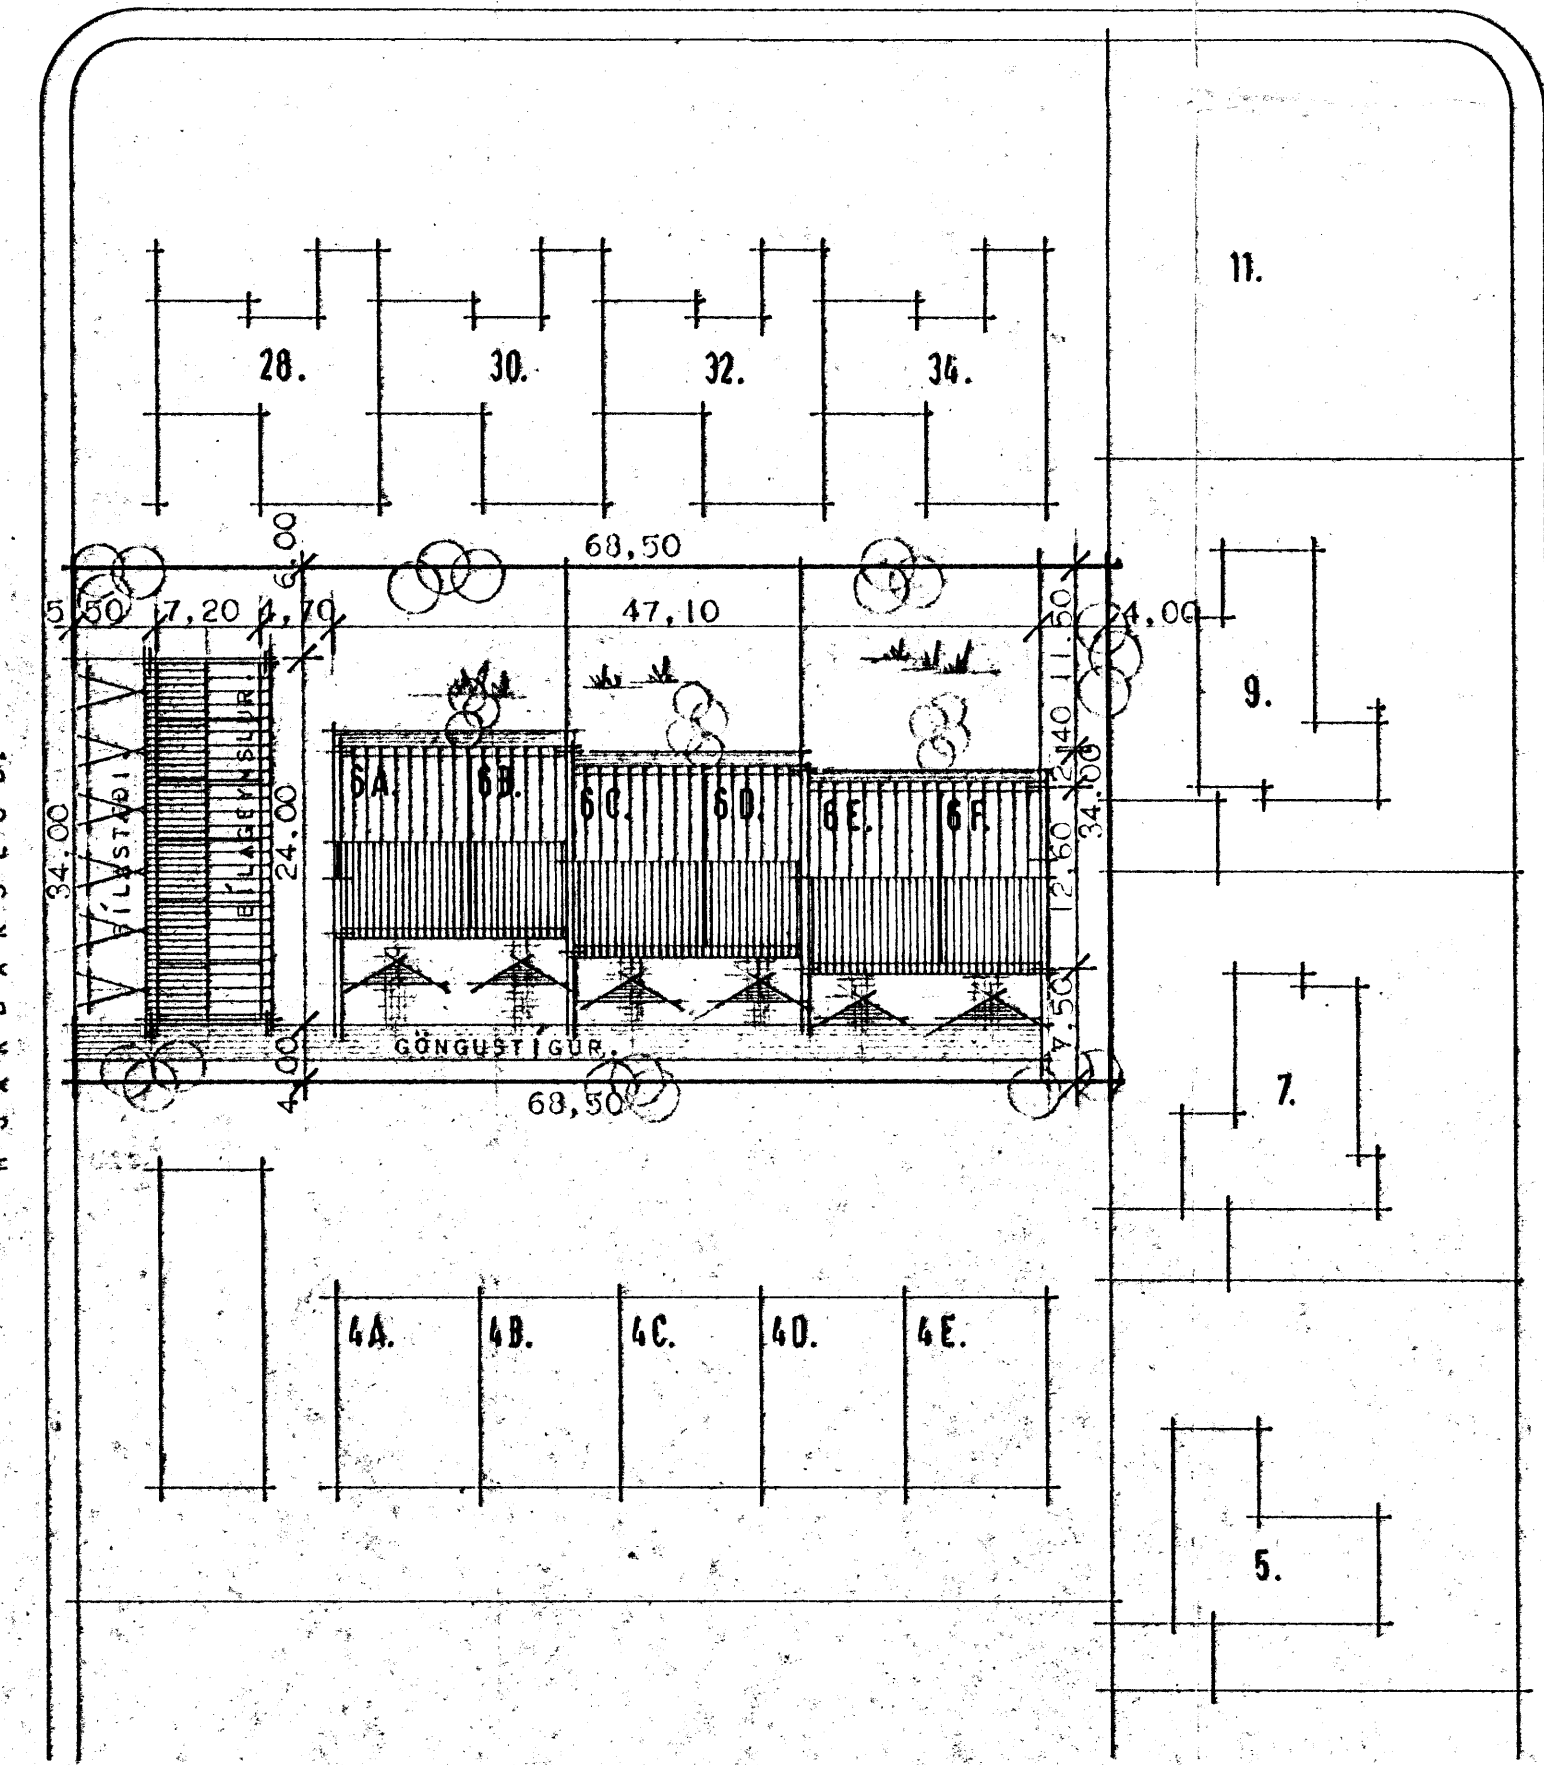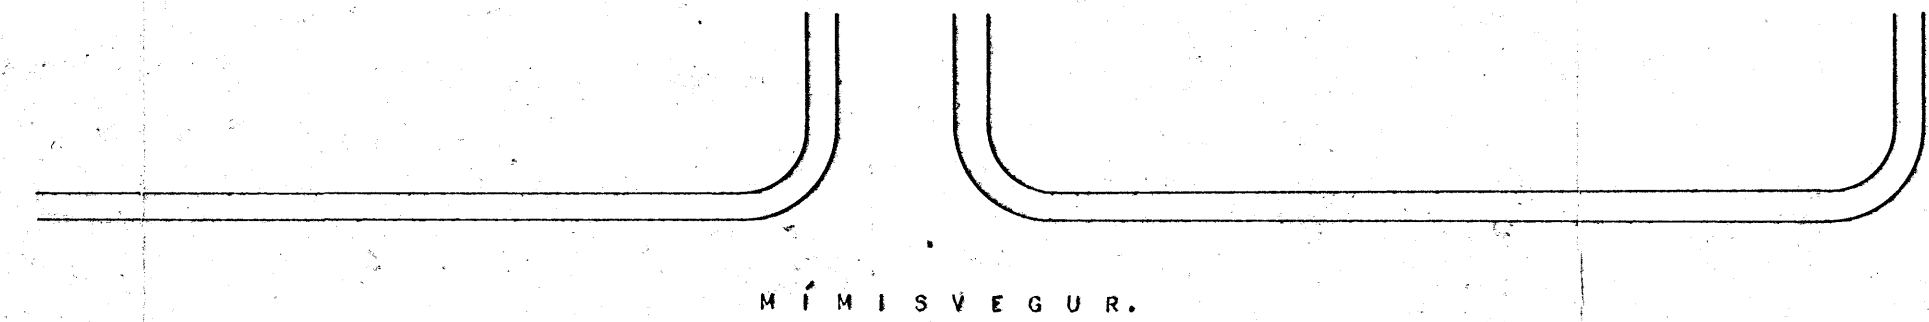

AFSTÖÐUMYND.

Handwritten notes and calculations:

7.7
1.4
3
7.7
0.5
7.7
2.9
0.9
3.3

ATH.
HÚSID ER HITAD UPP MED HITAVEITU.

BRÚTTÓFLATARMÁL HÚSS..... 565 M²
 BRÚTTÓRÚMMÁL HÚSS..... 2052 M³
 NETTÓFLATARMÁL ÍB. MERKT A... 97 M²
 NETTÓFLATARMÁL ÍB. MERKT B... 75 M²
 BRÚTTÓFLATARMÁL BÍLAGEYMSLU...
 BRÚTTÓRÚMMÁL BÍLAGEYMSLU.....
 FLATARMÁL LÓÐAR..... 2329 M²

HÚSNÆÐISMÁLASTOFNUN RÍKISINS
 LAUGAVEGI 77 REYKJAVÍK
 SÍMI 28500

VERKNR. **30035.** BLADNR. **1-1-02.**

HJARDARSLÓÐ 6 A. - - F. DALVÍK.
 HÚSTEIKNING.
 PVERSNEIÐING A - - A., AFSTÖÐUMYND
 OG ÚTLITSMYNDIR.

HANNAÐ	B.R.H.	STAÐFERT
REIKNAD		YFIRFARID
TEIKNAD	B.R.H.	BREYTT
KVARDI	1:100. 1:500.	

Sigrún R. Halvarsson 1978.
Gudni Gunnarsson