


HFB II


FLYRRENTA LITNING 2 PF. 2 40A
 HUBB. END. TE 2

ATH: TÖFLUR A NEDUM AXVEDAST UDAR.
 HUGMYNDIN ER AD UTVEGAUTLENDAR
 TÖFLUR SEM LINGLA SLETTI NED VEGG
 OG EKA MEÐ HURÐ. 12-5-55.
 D.A.

- ① 2 STK 3/4" P. 63
- ② 2 STK 3/4" P. 64
- ③ LUGA E. HATHA MPP.
- ④ SIMPL. ÖGN.
- ⑤ HIRNITILLIFR
- ⑥ ALUKRA
- ⑦ LOFTNETSÖGN.

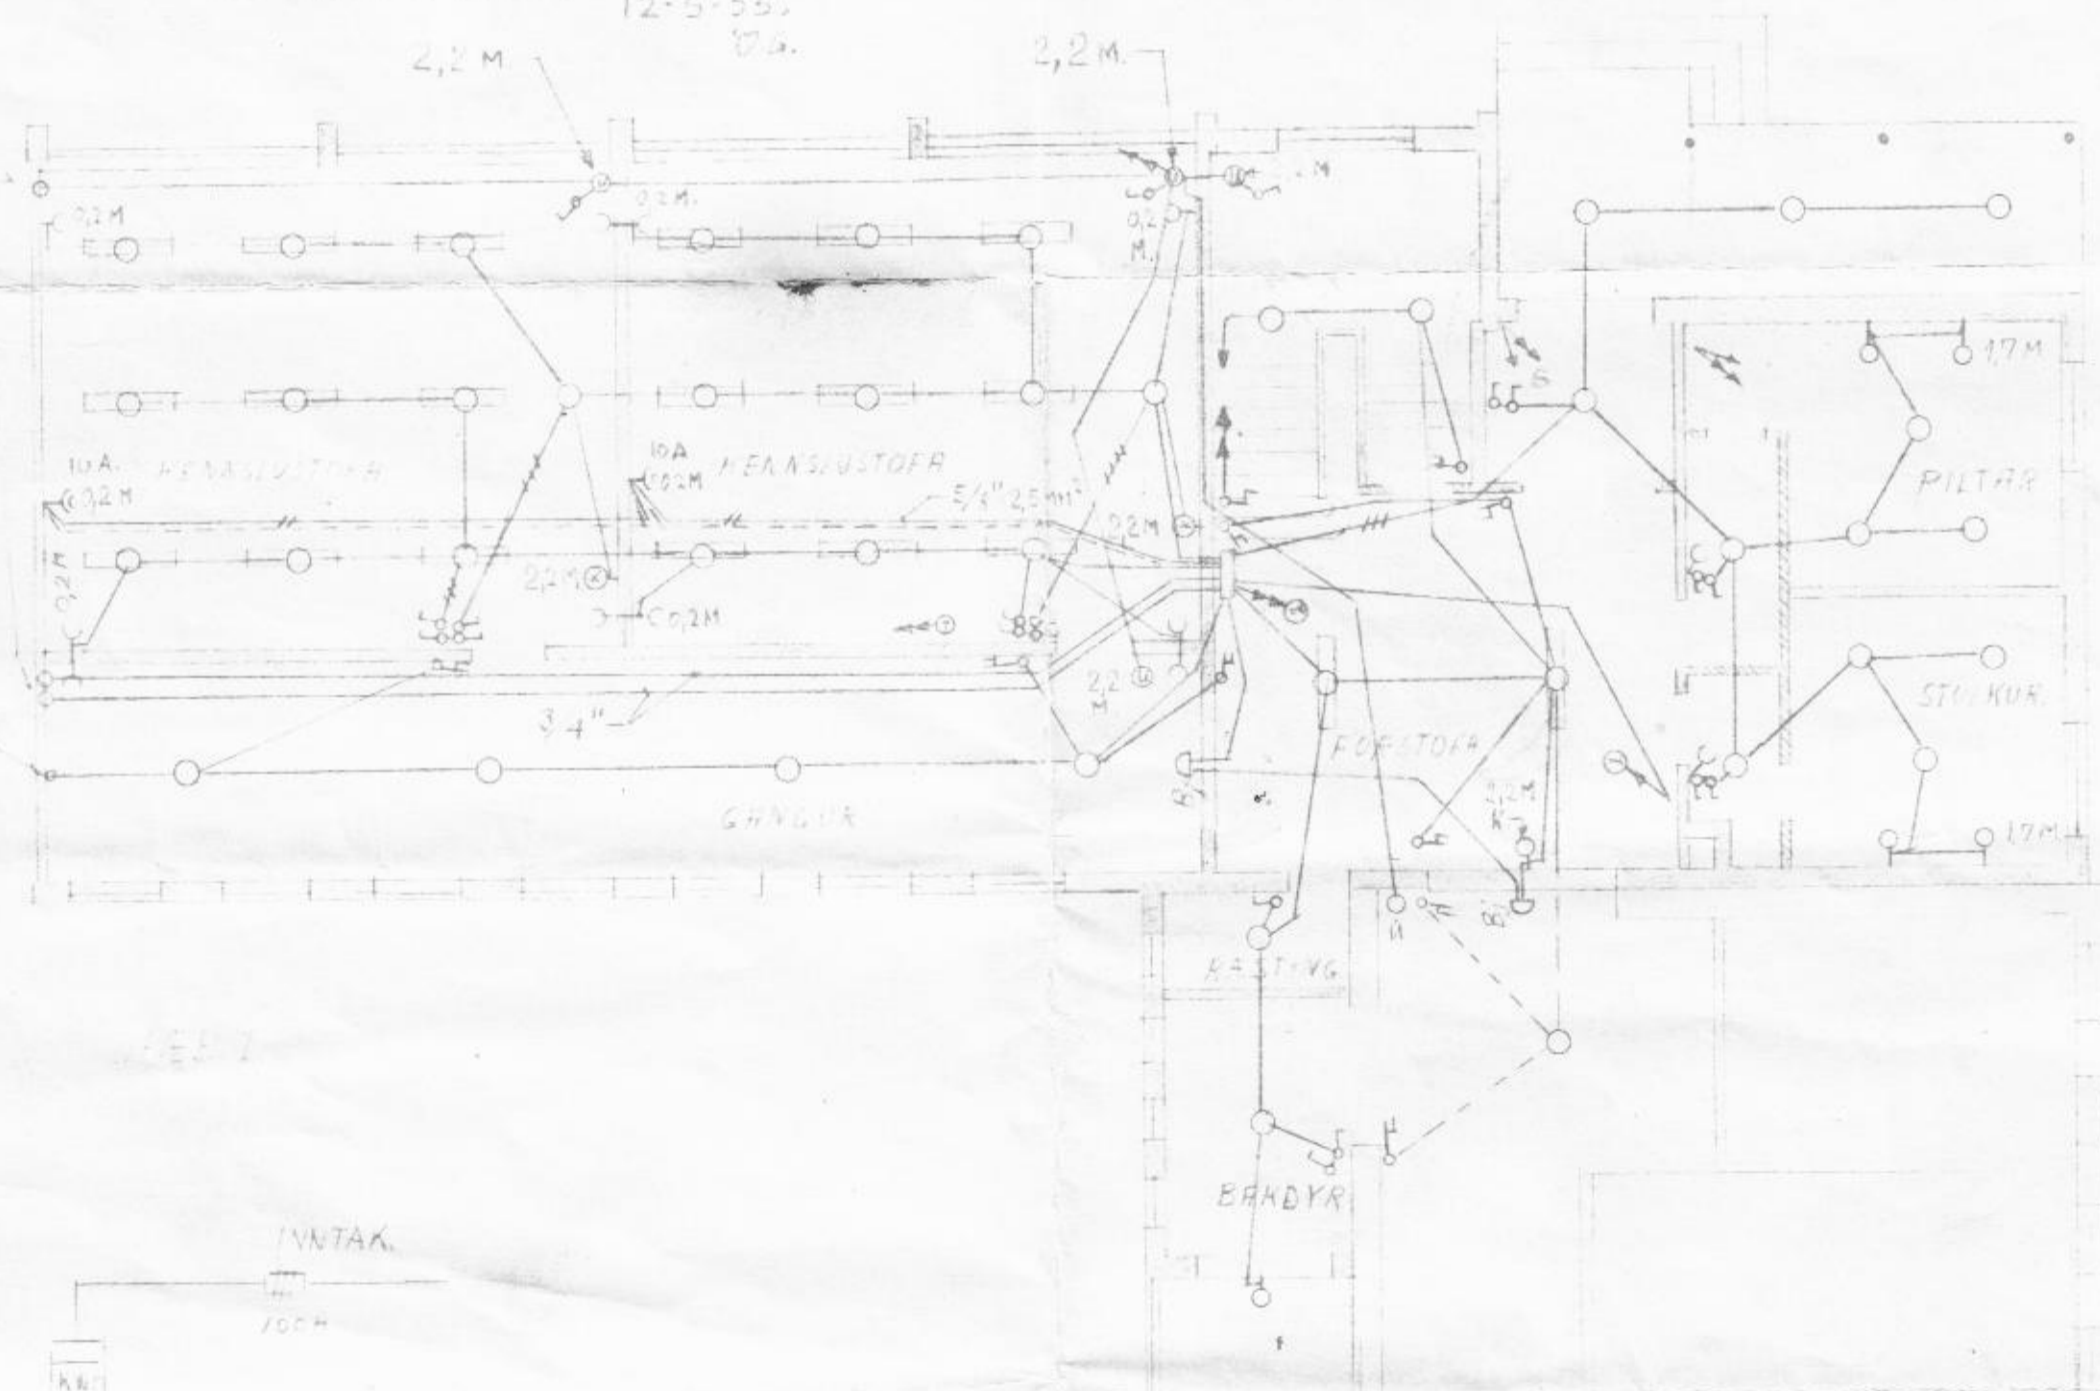

HFB I

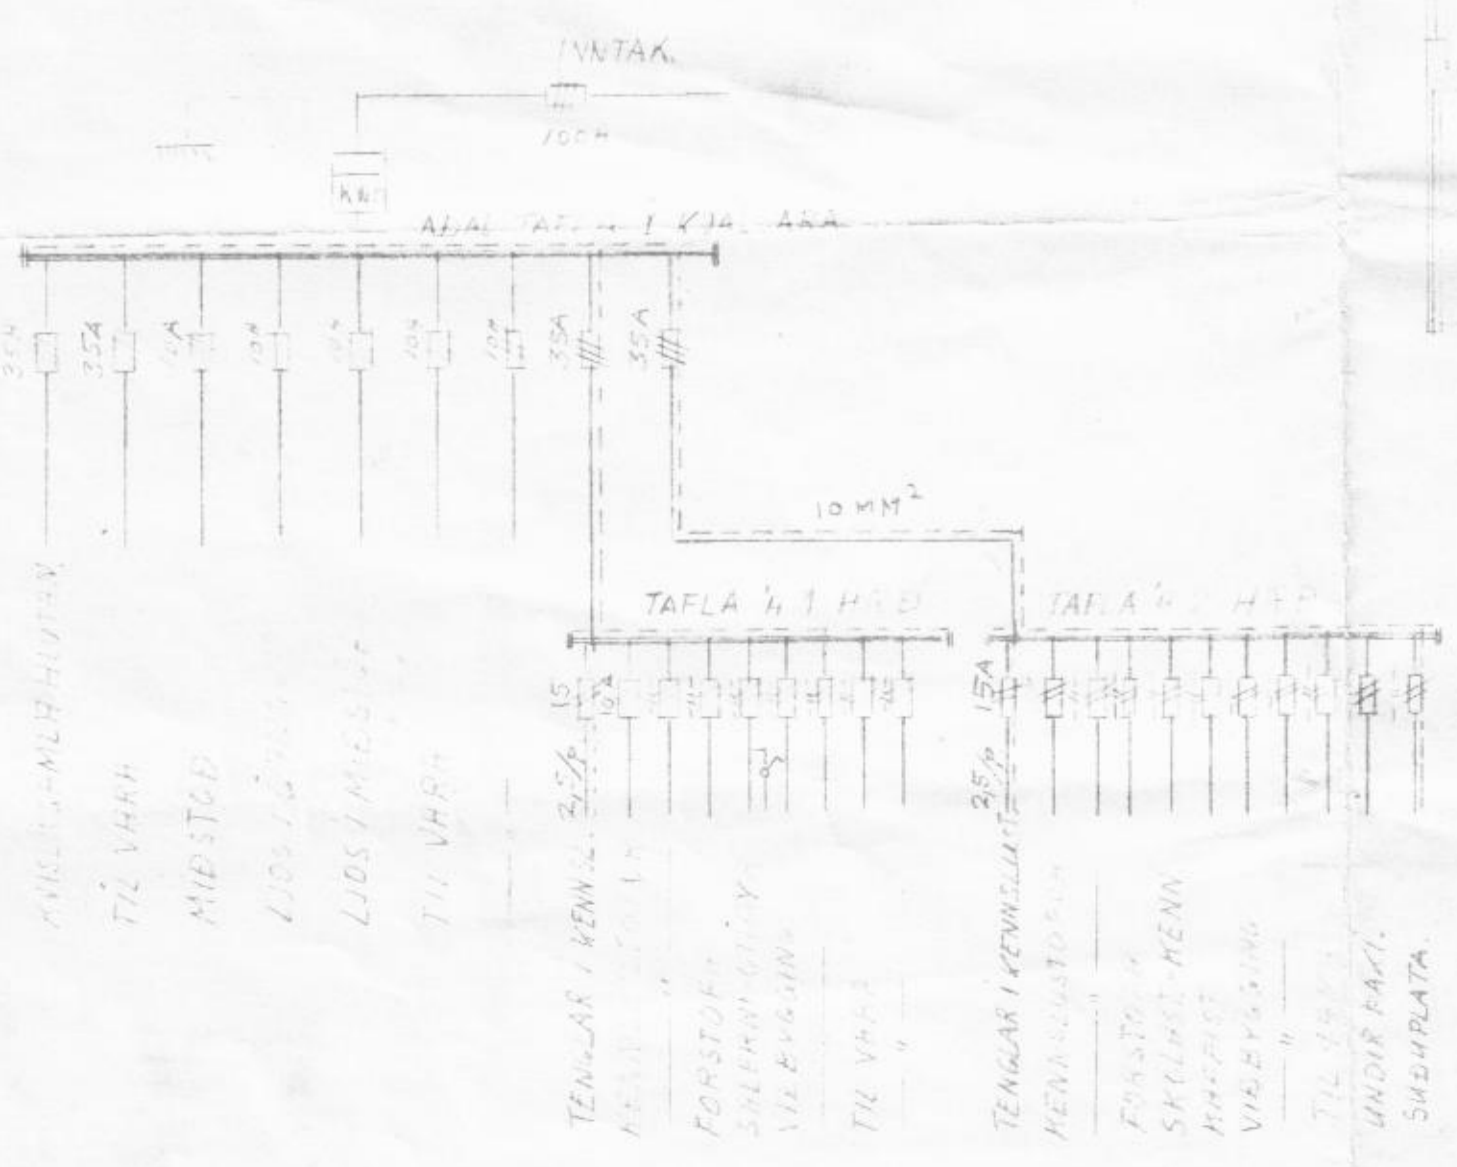

Ólafur Gíslason, RAFFR. HOFTEIG 22, RV 3 SIMI 500
 BARYASKÖLI I DALVIK
 RAFFLAG VATEIKNING
 M 1100 | 11-5-55 | D.G. I | J-225-2