



AUSTUR

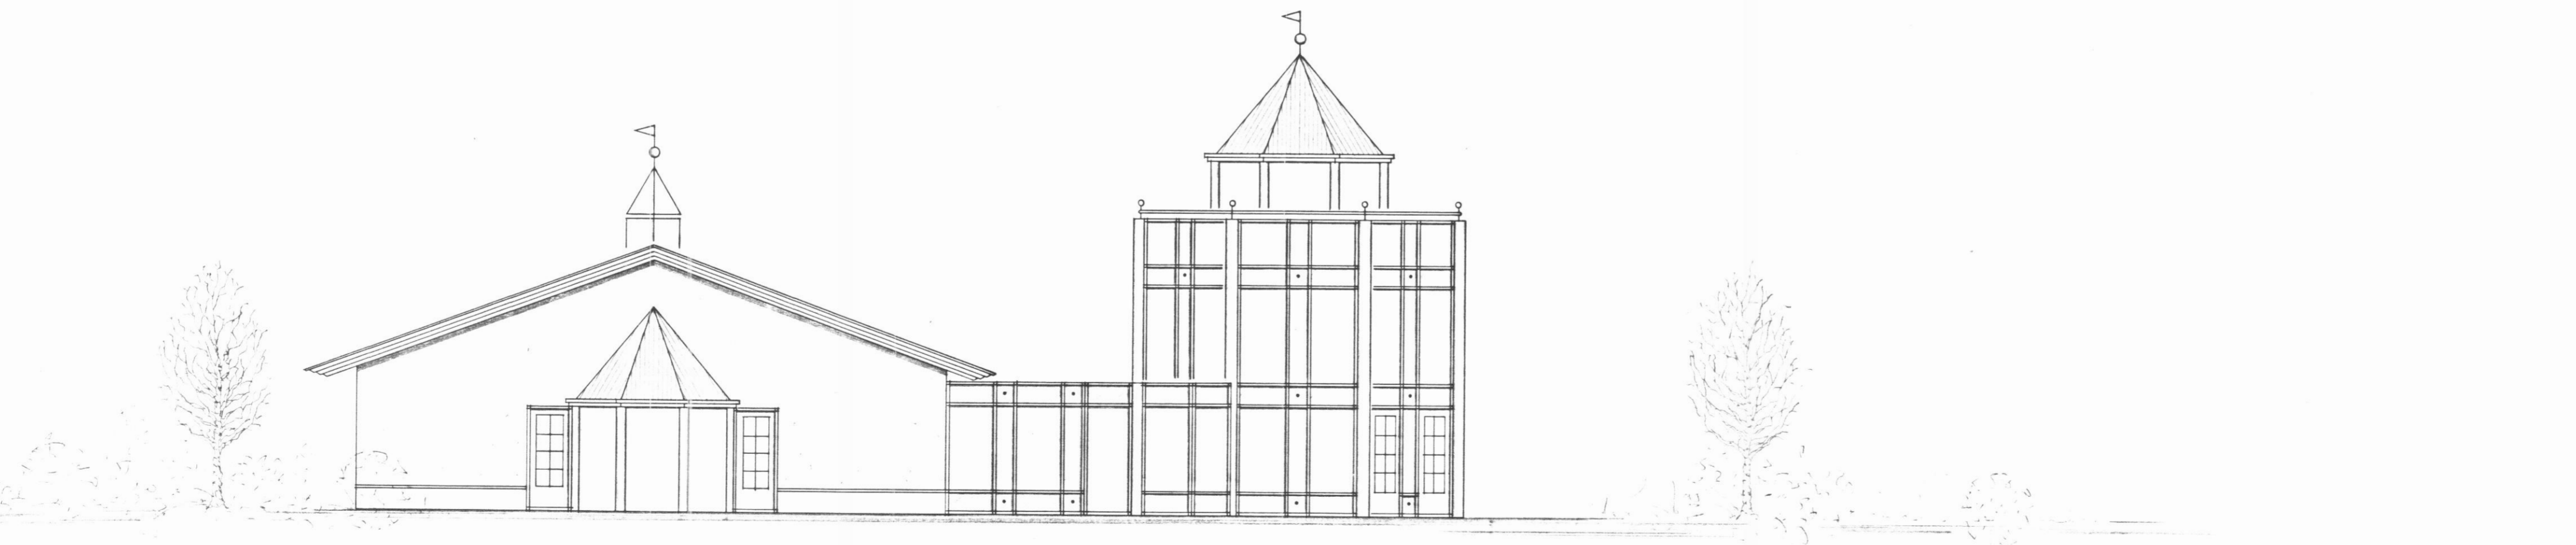

VESTUR

SUNDLAUG DALVÍKUR

13/3 1992
DALVÍKUR

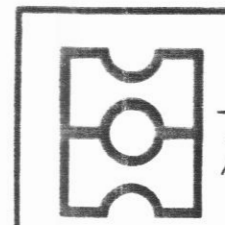

HEITI ÚTLIT

Fauve Hauksdóttir Haukur Hauks
VERK

DAGS. FEBR. 1992

MKV. 1:100

TEIKN. FH

A04

ARKITEKTA- OG VERKFRÆÐISTOFA HAUKS HF.
KAUPANGI V/MÝRARVEG · 600 AKUREYRI · SÍMI 96-23202 · FAX 96-23233