



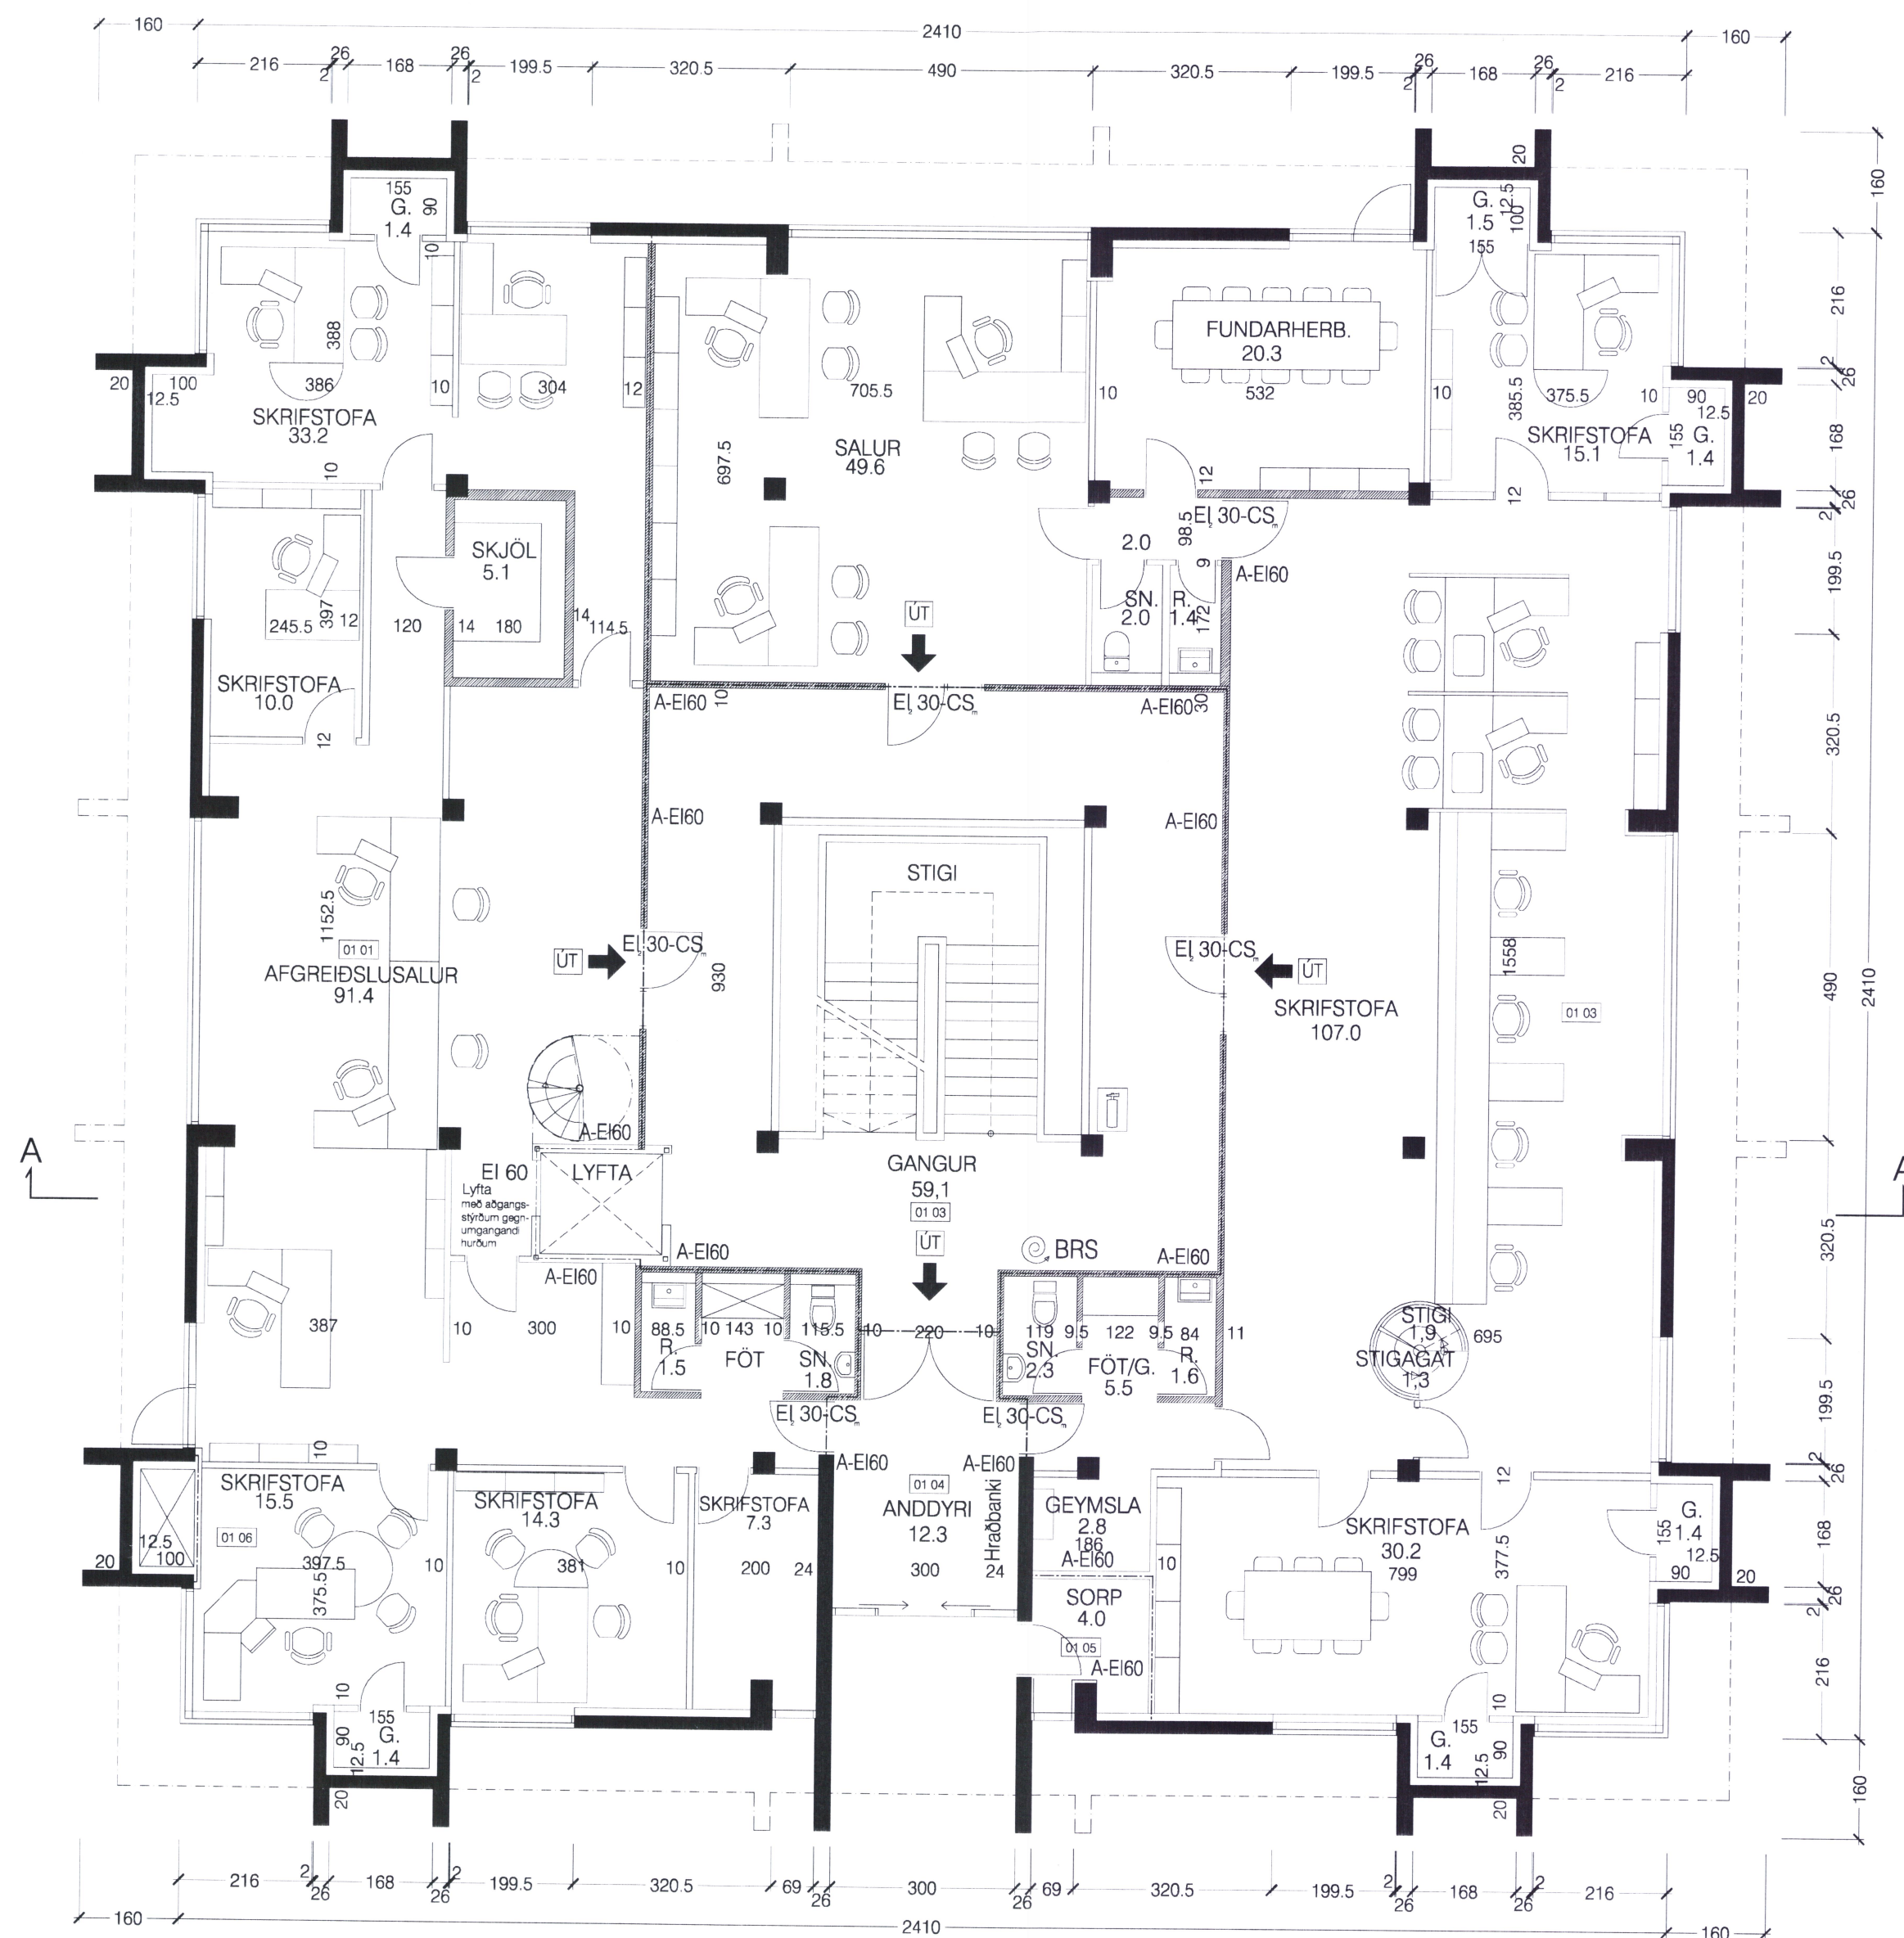

1. hæð

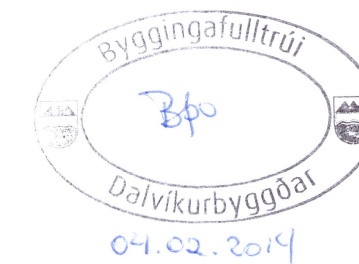

Breytingar dags. 06.12.2013
Sjá nánar á teikn. nr. 100.

Aðalhönnuður hússins er Karl Erik Rocksén arkitekt.

RÁÐHÚS GOÐABRAUT

DALVÍK

verk:

teikn. ÁH

mkr: 1:100 Í A2

ethi: Grunnmynd 1. hæð.

dags: 15.11.2011 a: 29.02.2012 b: 21.03.2013 c: 17.09.2013 d: 06.12.2013

nr: 103

form

Ágúst Hafsteinsson kt: 220361-4979

arkitekt FAÍ

Árni Árnason kt: 140153-3629

innan hússarkitekt FHÍ

form ráðgjöf ehf. kt: 611206-0460 Kaupangarvörðunir 600 Akureyri sími: 462 6099 gsm: 891 7970 - form@nett.is