







GOÐABRAUT 24. DALVÍK.

Gunnar Jónsson

Skref 263°39.516
 CnSkref 263°39.3

Samþykkt á fundi
 byggingarnefndar þ.
 25 jún 1972.

Rósa Dúlfótt

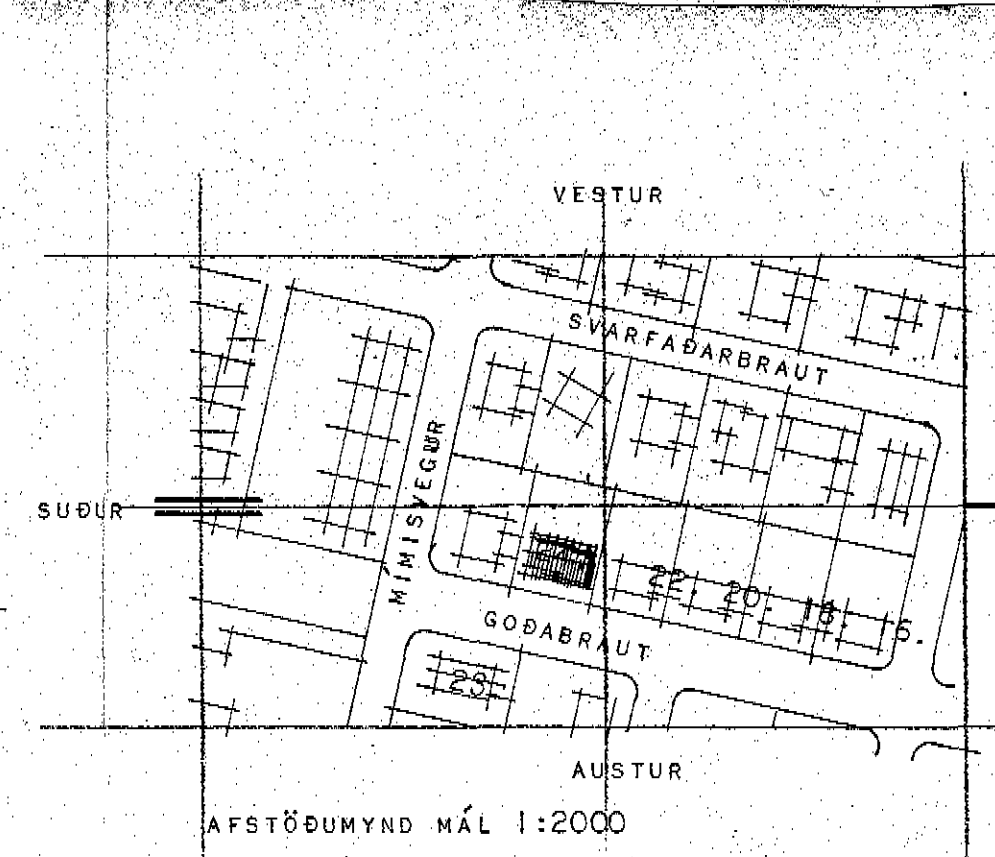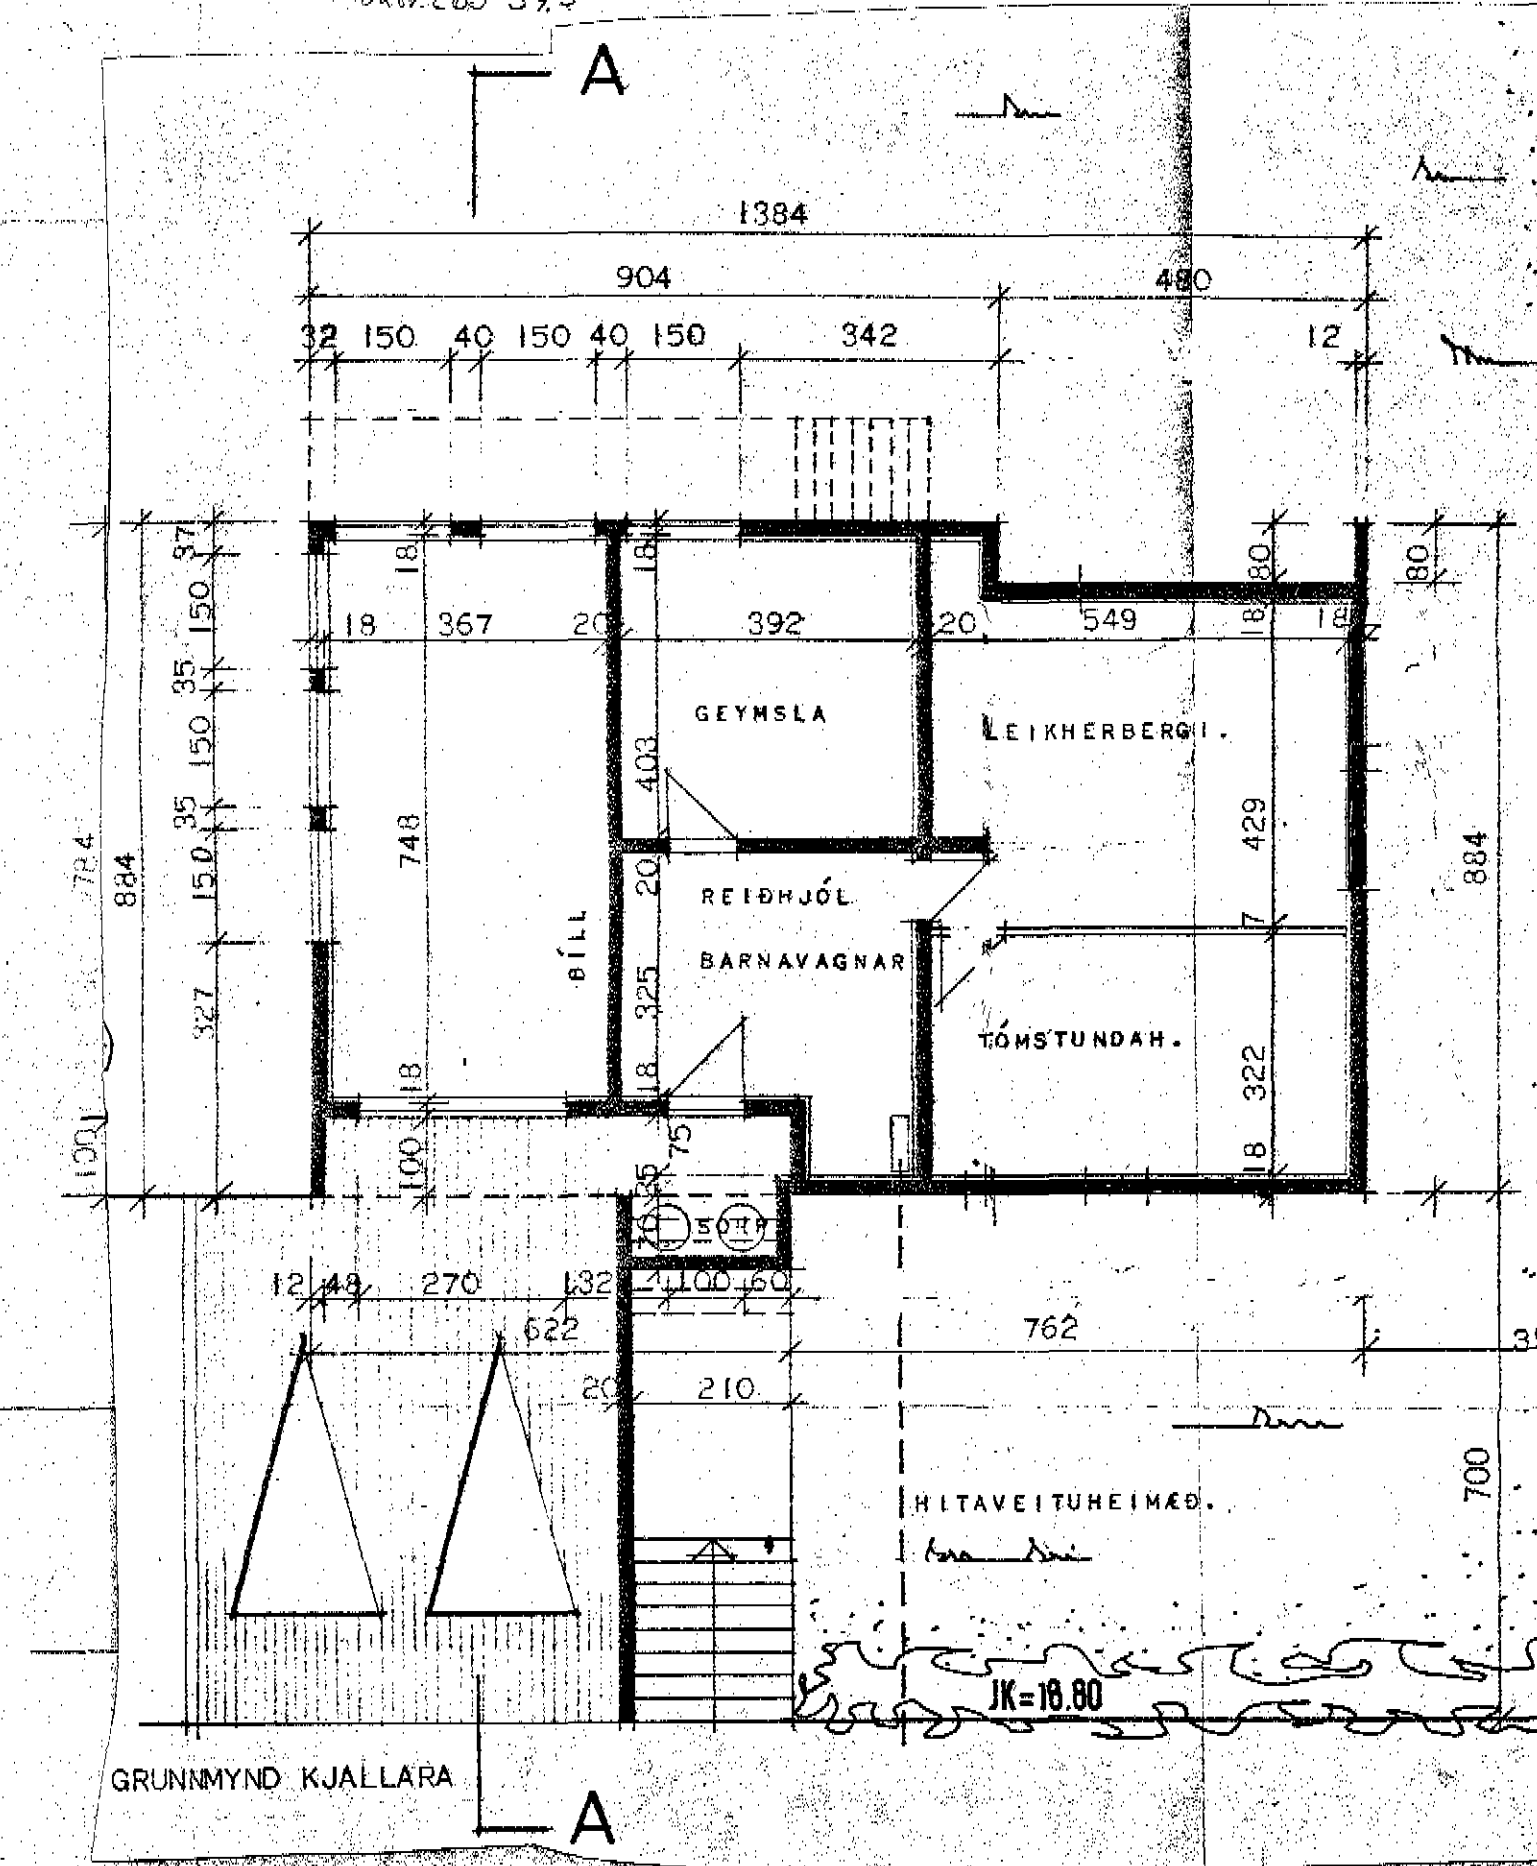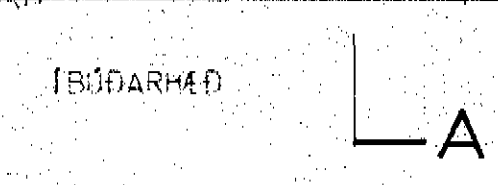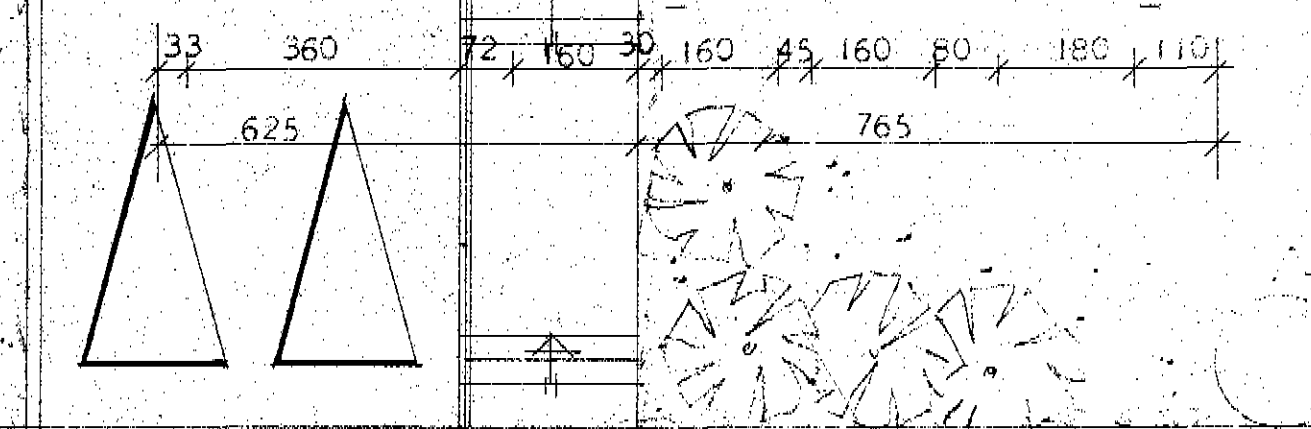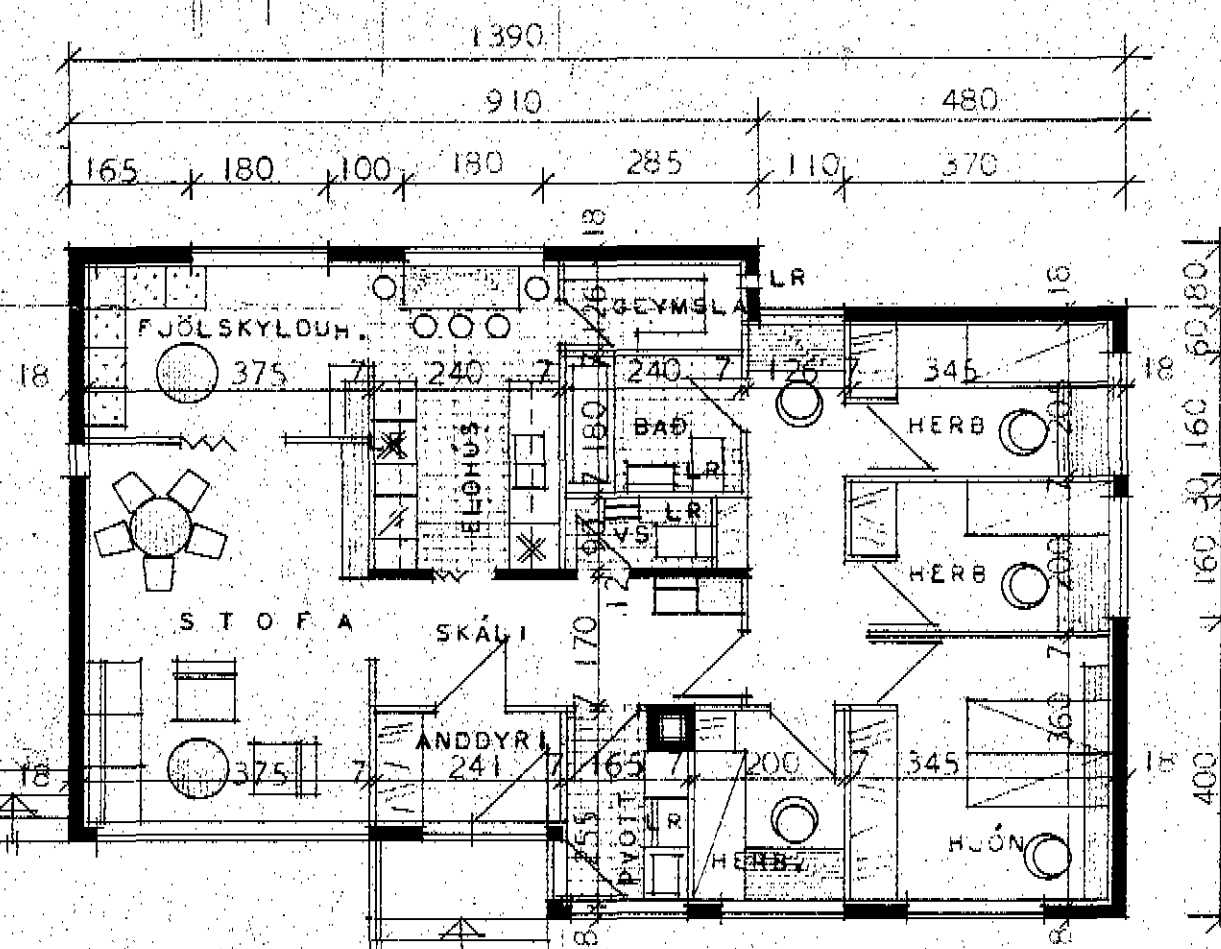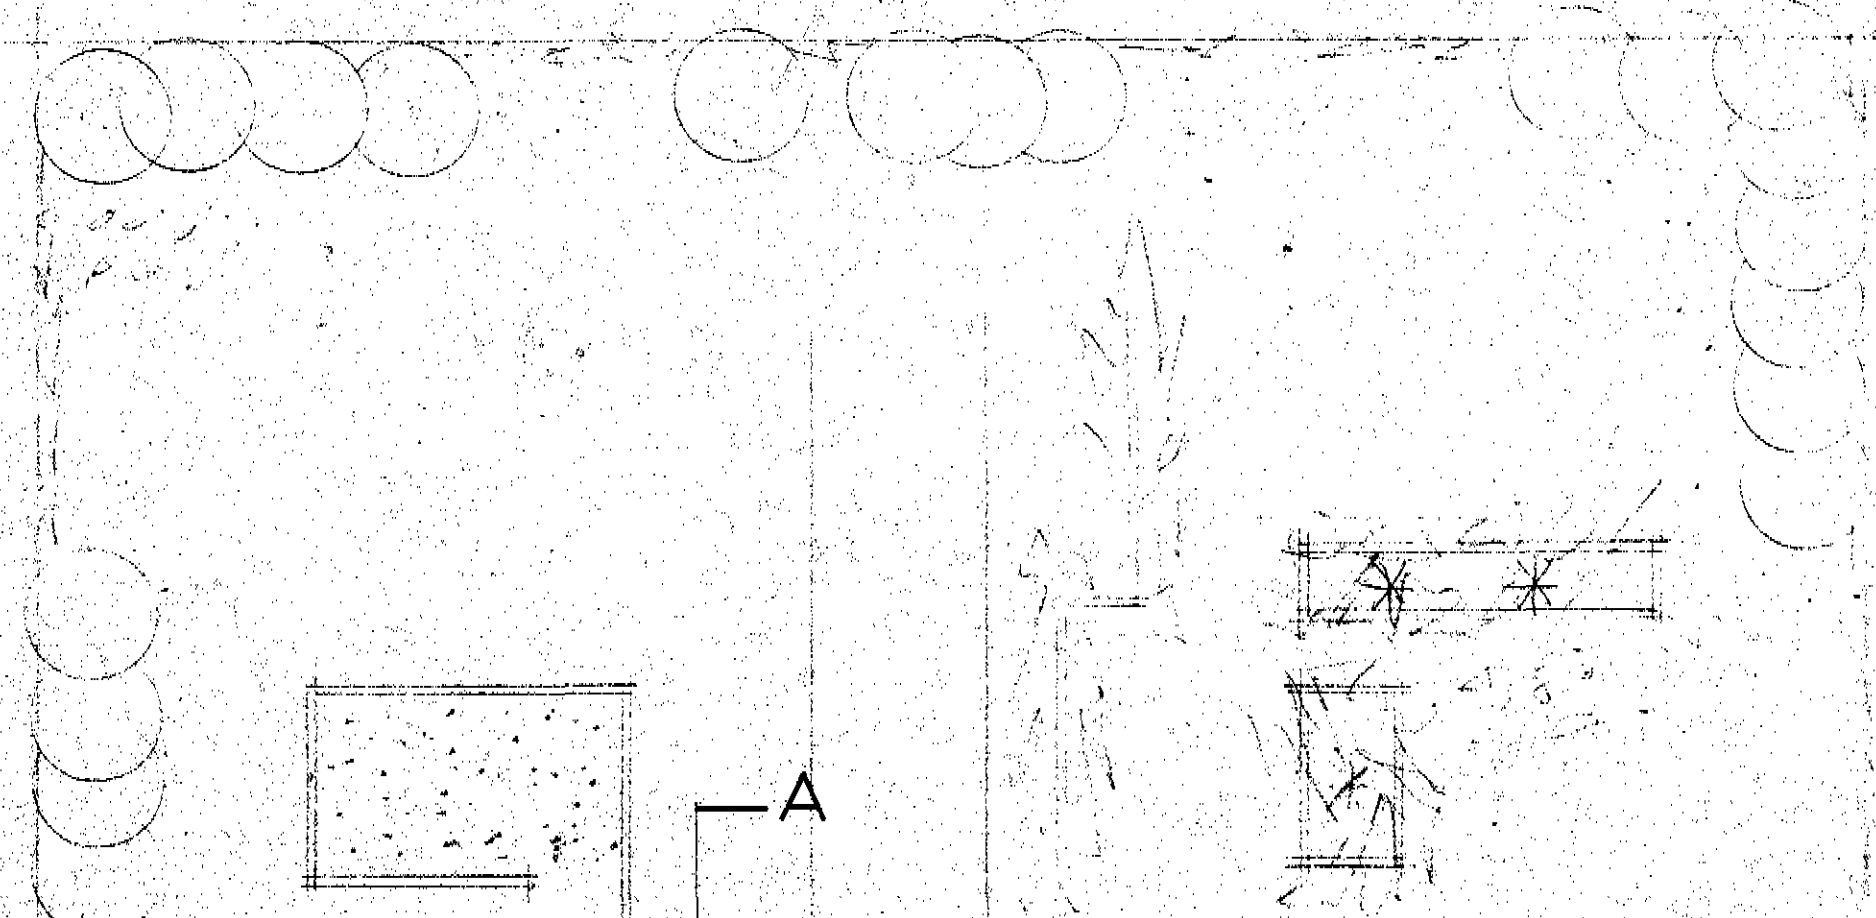

FLATARMÁL HÉÐAR BRÚTTÓ ----- 113,6 M²
 FLATARMÁL HÉÐAR NETTÓ ----- 100,0 M²
 FLATARMÁL KJALLARA BRÚTTÓ --- 55,0 M²

J.M.O.
 10.5.89
 34
 12021

HÚSNÆÐISVÁLASTOFNUN RÍKISINS	EINBYLISHÚS
GRUNNMYNDIR	VERK NR. 2049
MÁL 1:100	BLAD NR. 1 1969

Wojciech Jan Anusiewicz
Staðlof Halldórsson