

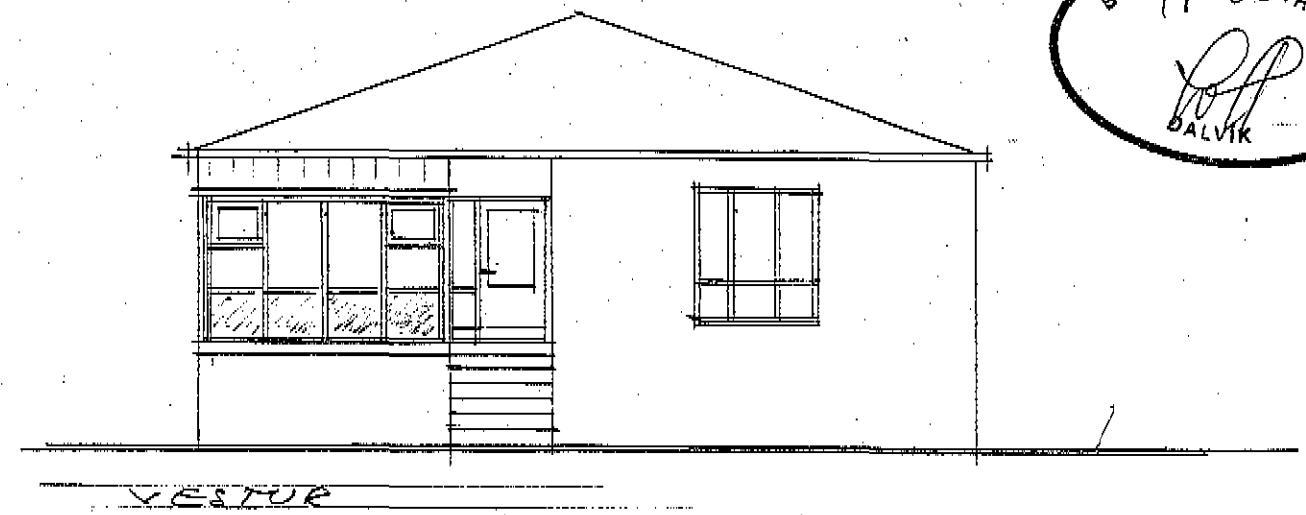


BYGGINGAFLÓTRUINN  
*OP*  
 DALVIK

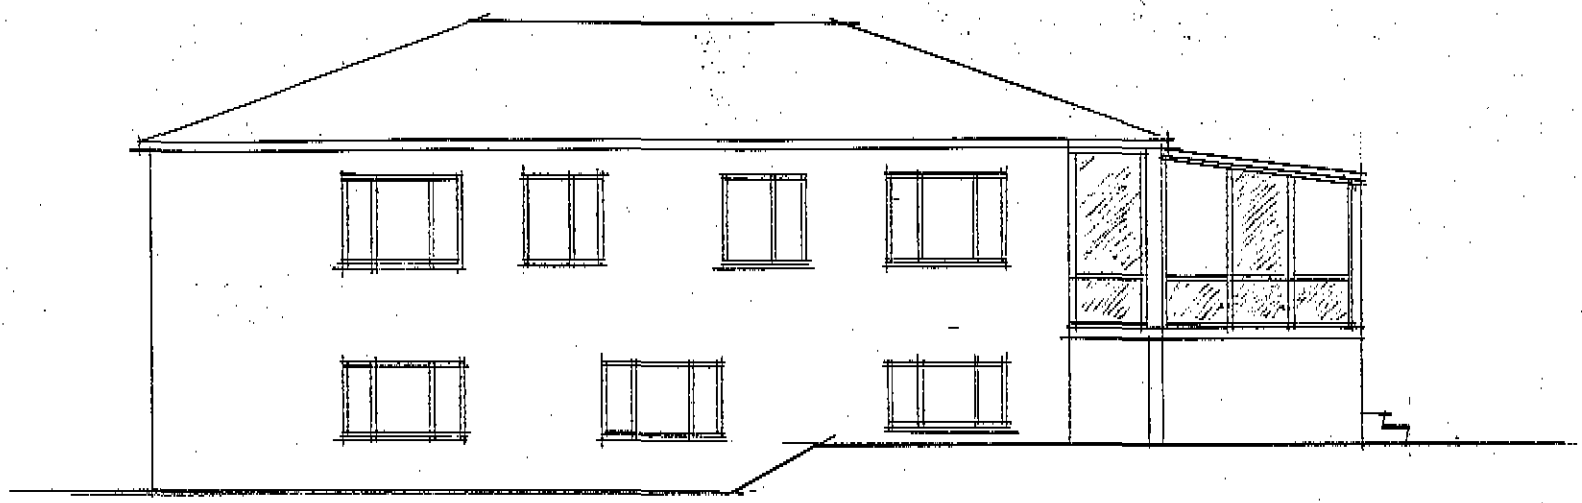


NORÐUR

VESTUR

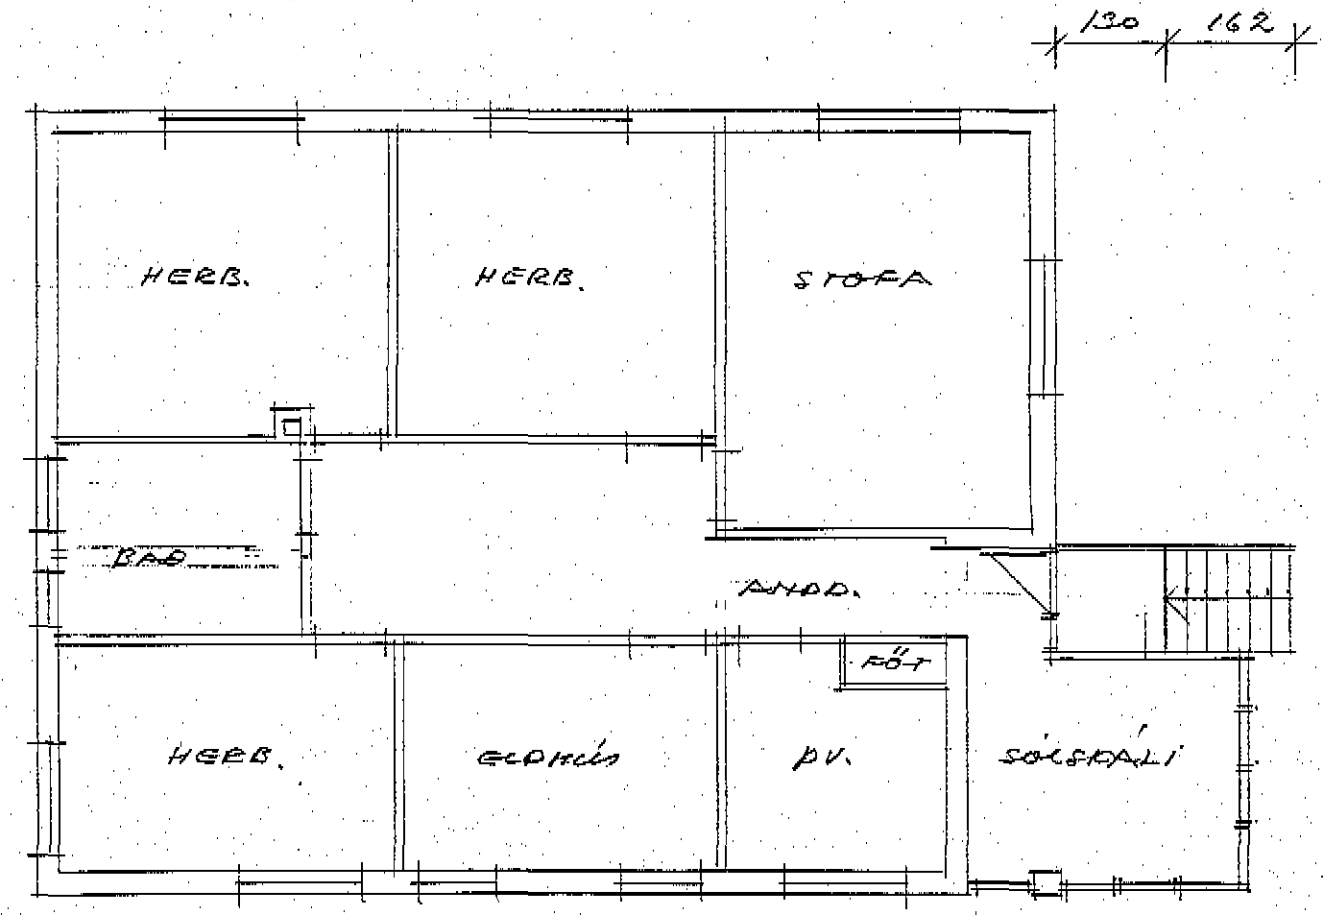

GRUNNMYND 1:100

240

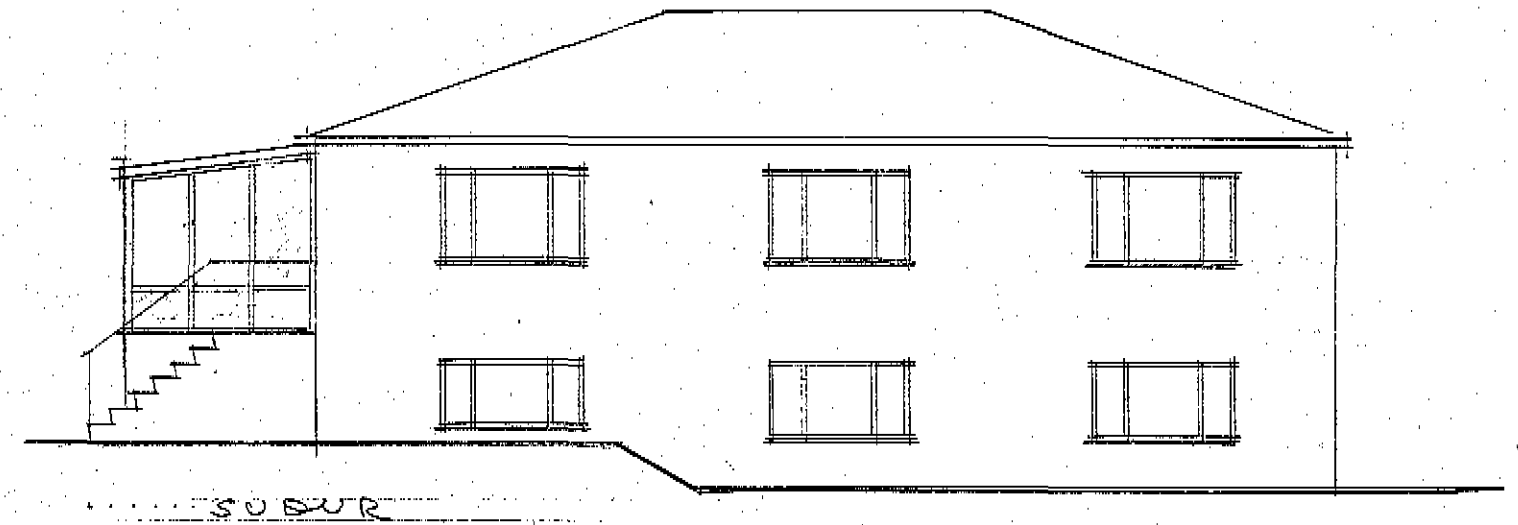

SÜÐUR

GOÐABRAUT 21 DALVIK  
 SÓLSKALI TILLAGA MÆV 1:100  
 M. 18.07.96 Haukur Hólmsson 5.462.3202