



DRAFNBRAUT 7

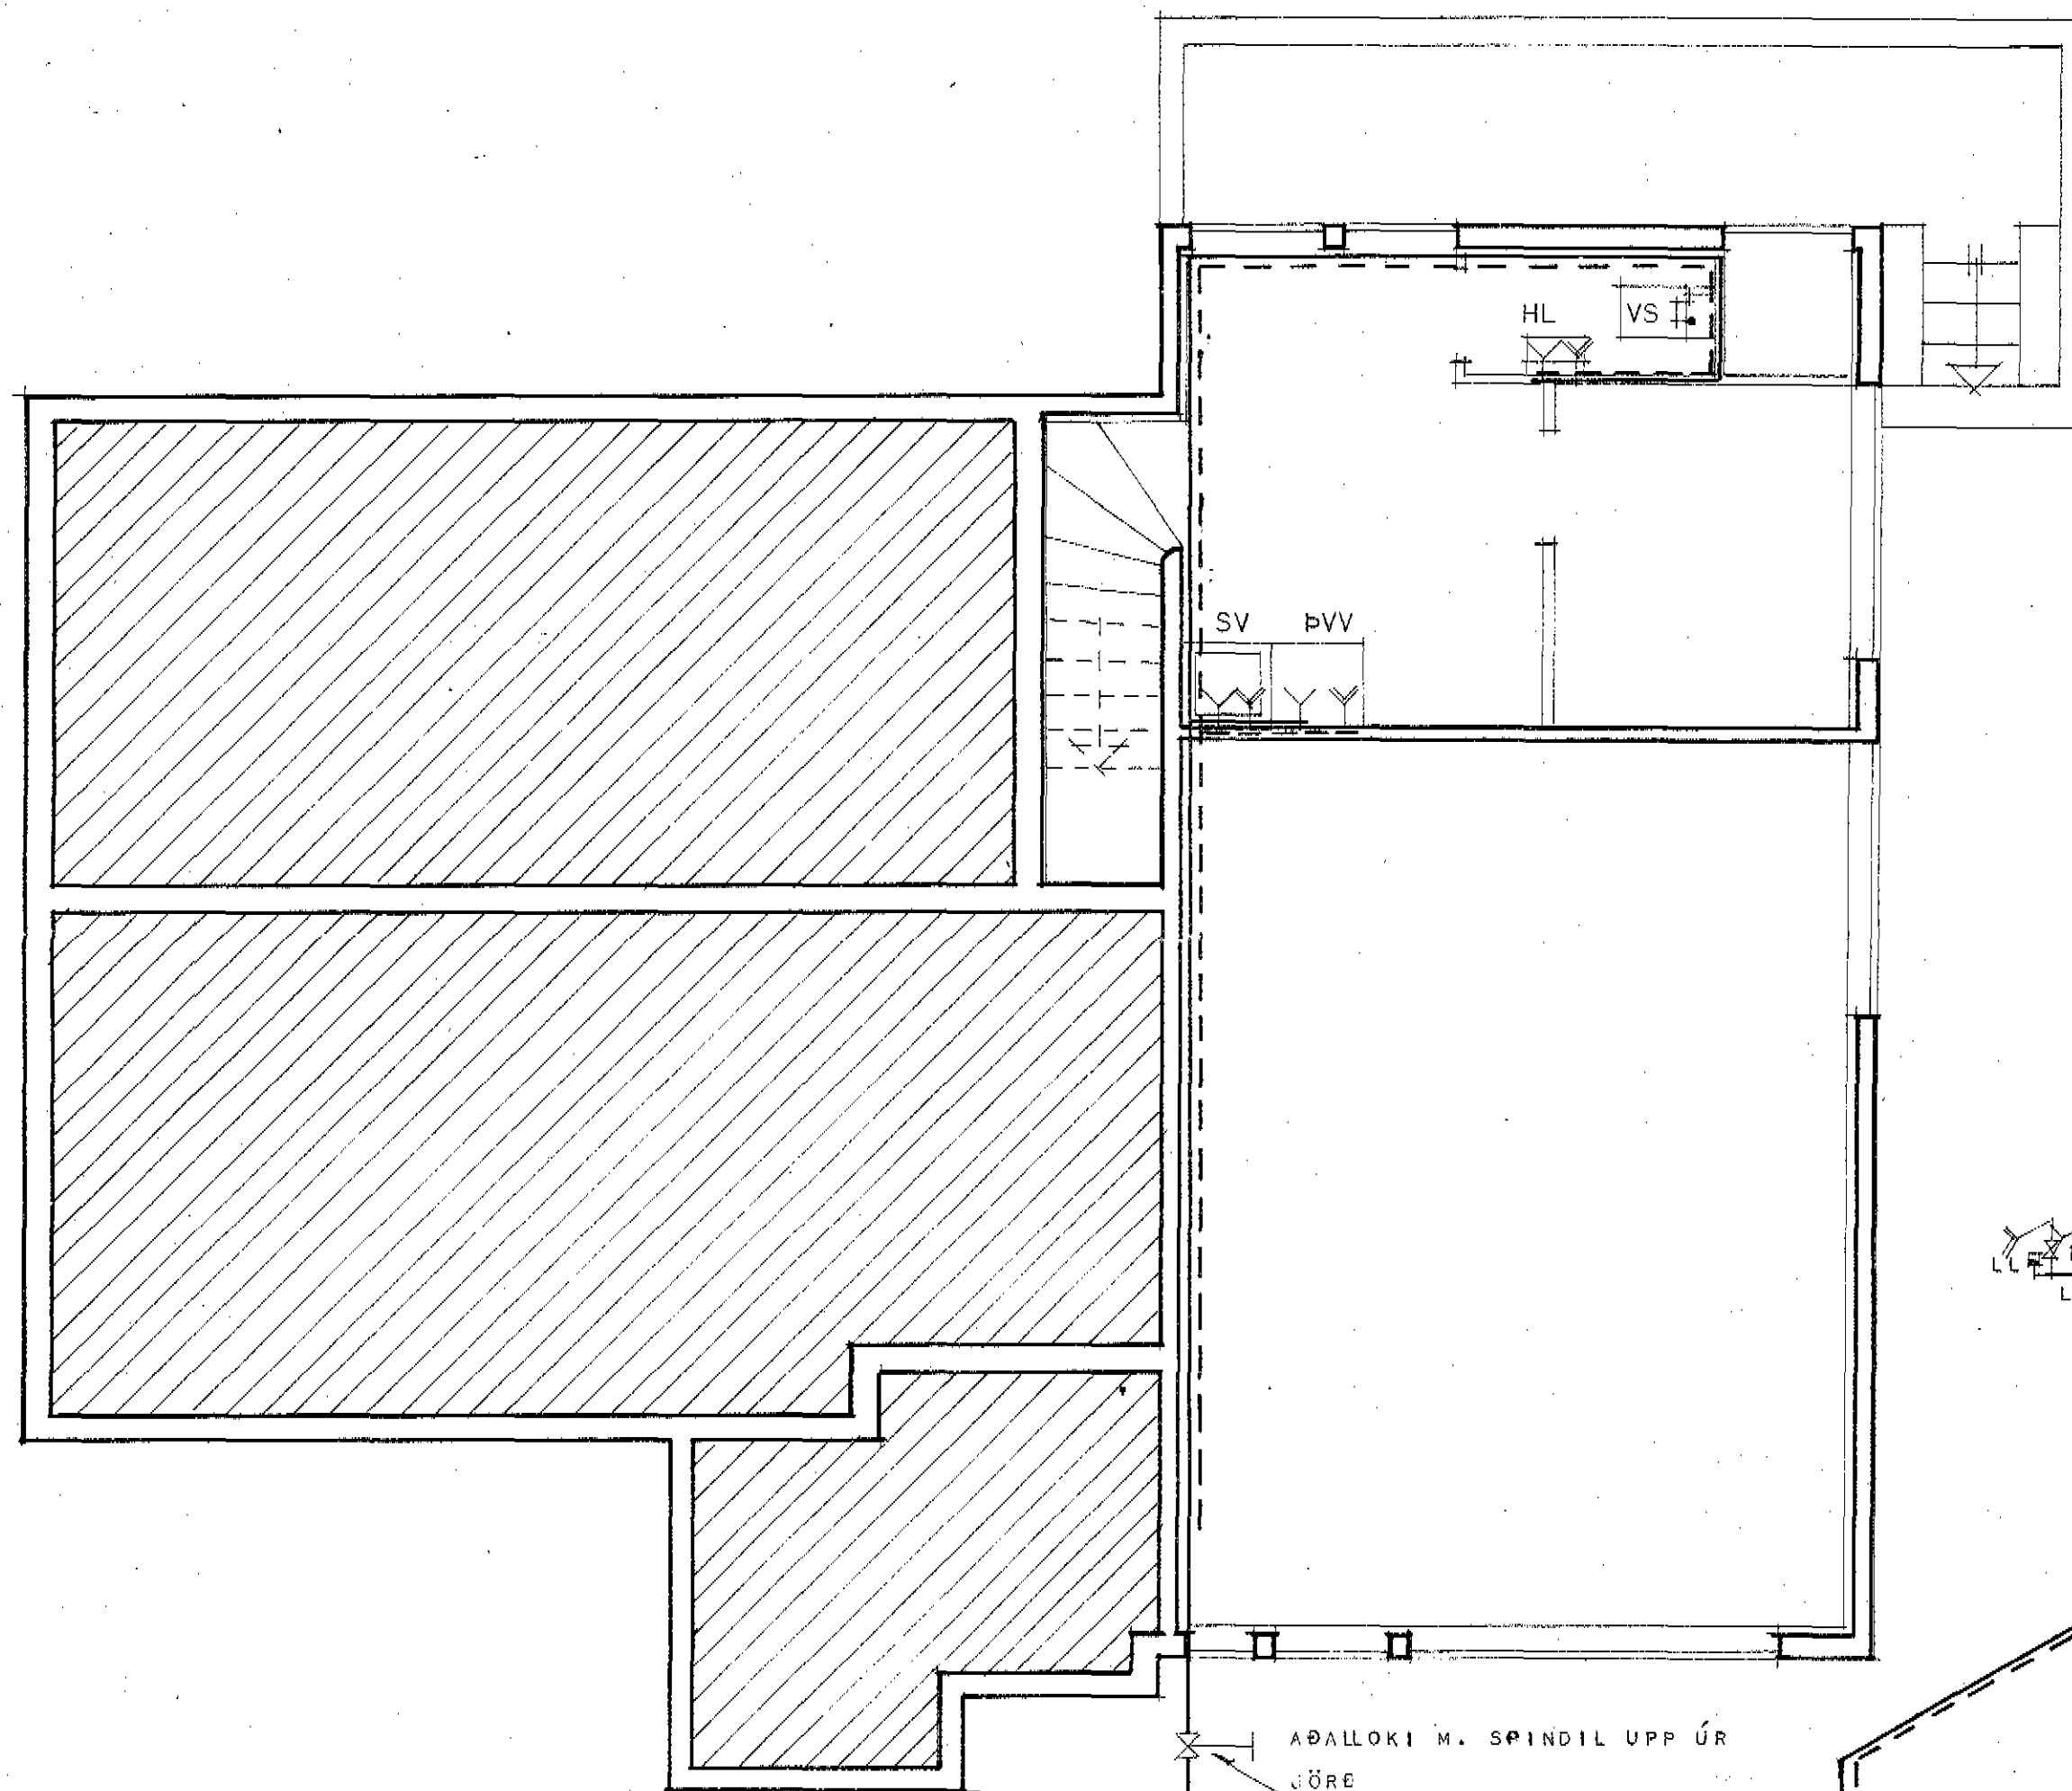

TAFLA YFIR TÖPPUNARSTADI

| SK | TÆKI | HEITI | FJ | KALDIR KR. | | HEITIR KR. | |
|---------|--------------|-------|----|------------|------|------------|-----|
| | | | | VIDD | VIDD | EIN | EIN |
| HL | HANDLAUG | | 2 | 2 | 2 | 2 | 2 |
| BK | BADKAR | | 1 | 1 | 1 | 1 | 1 |
| EV | ELDHÚSVASKUR | | 1 | 1 | 1 | 1 | 1 |
| BVV | BVOTTAVÉL | | 1 | 1 | 1 | 1 | 1 |
| VS | VATNSSALERNI | | 2 | 2 | 1 | | |
| SV | SKOLVASKUR | | 1 | 1 | 1 | 1 | 1 |
| SAMTALS | | | | | | 7 | 6 |

KALDAR VATNSLAGNIR: VIDD HEIMÐAR 25MM

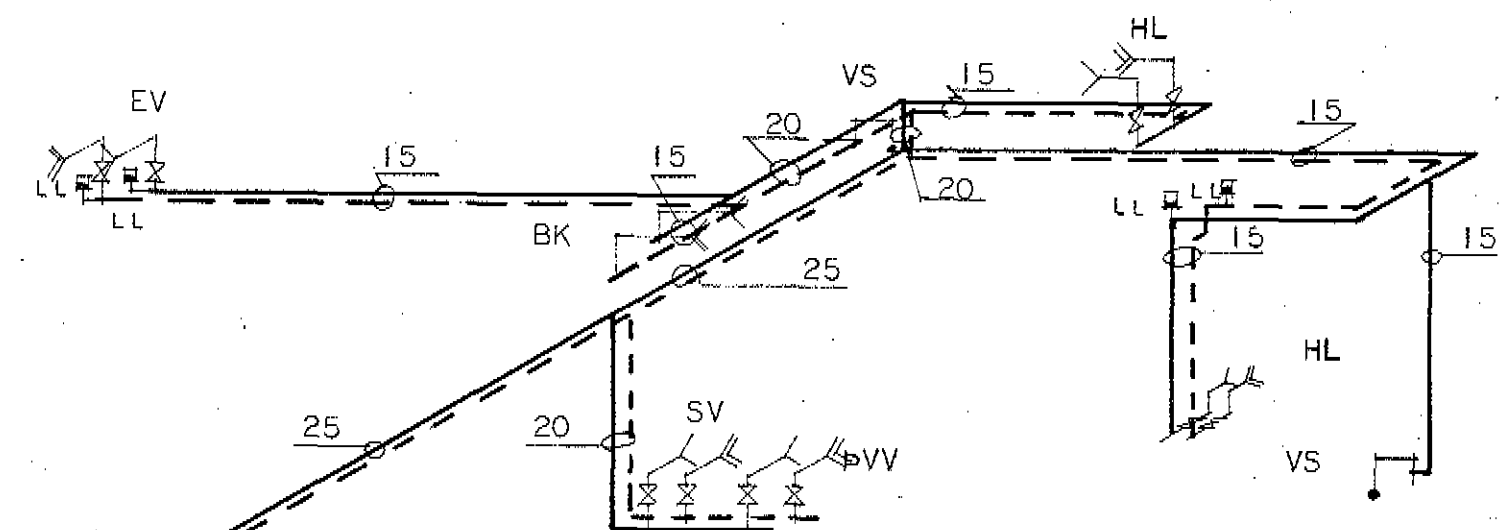

ADALLOKI M. SPINDIL UPP ÚR GÖRE

TENING VÍÐ HITAVEITU

| | |
|---|------------------------------------|
| HÚSNÆÐISMÁLASTOFNUN RÍKISINS | |
| VATNSLÖGN GRUNNMYND KJALLARA OG RÚMMYND MKV. 1:50 | SÉRTEIKNING VERK. 89. |

Handwritten signature