


GRUNNMYND

K=12,20


K=23,50

K=12,25

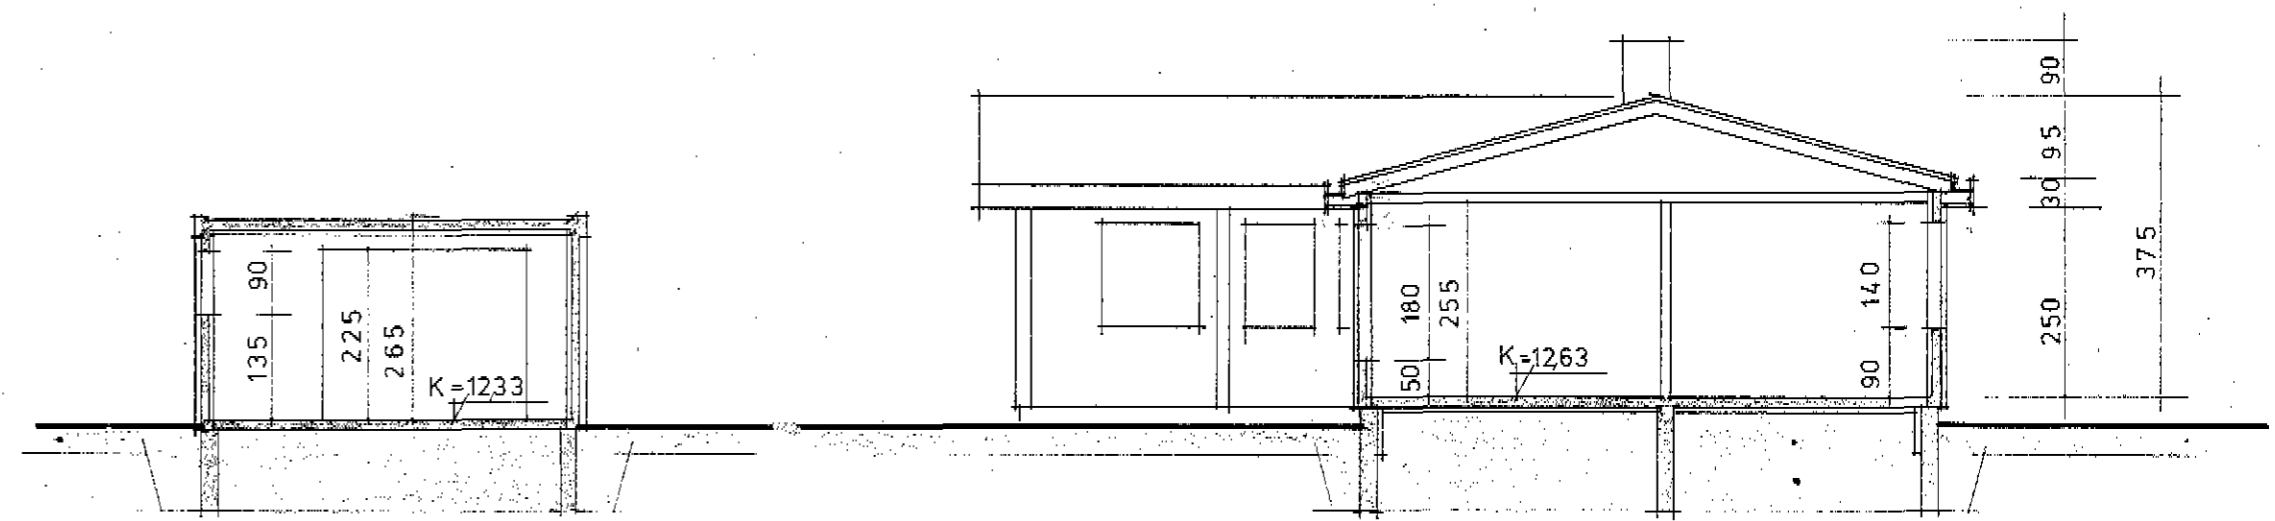

SNEIDING B-B

SNEIDING A-A

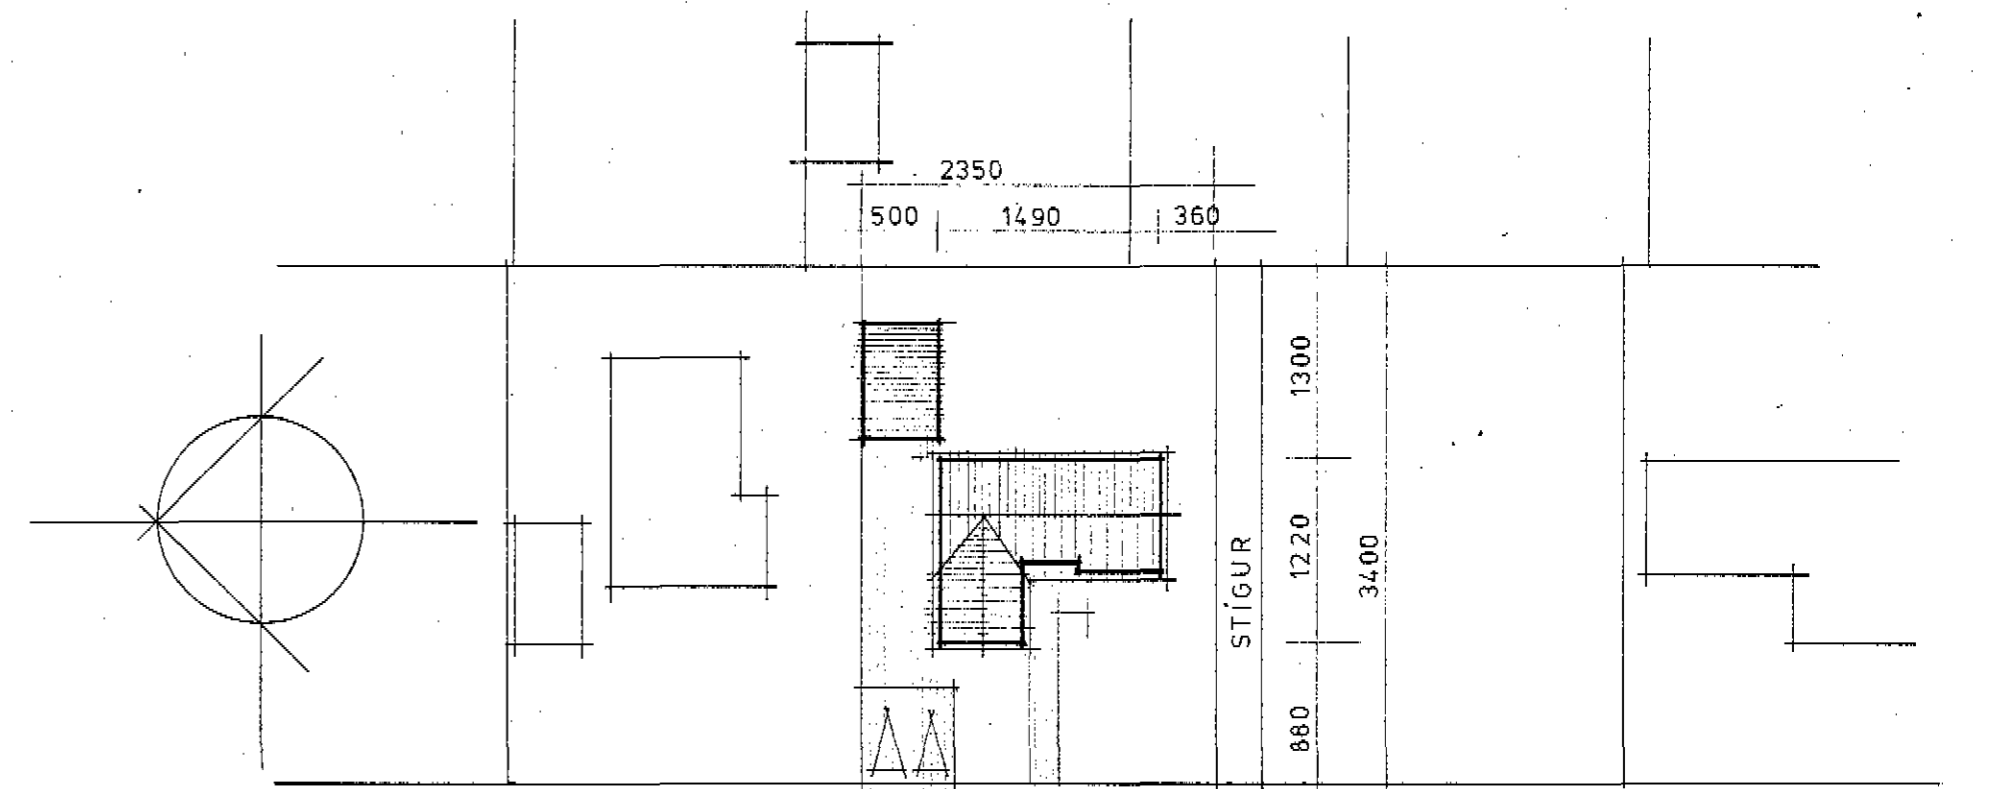

DRAFNAARBRAUT

AFSTÖBUMYND

EININGAHÚS: STUÐLAFELL S.F. AKUREYRI

ST/ERÐIR:

LÓÐ 799 M²

ÞÚÐ 140

BILGEYMSLA 42,60 M²

VERK

DRAFNAARBRAUT 6

REIÐ GRUNNMYND
MKV. 1:100
DAGR. DES. 75

TEKN.
RÚKN.

1

TEKNISTOFA HAUKS HARALDSSONAR M.T.E.L. AKUREYRI SIMI 22606