


TANNAÐR STADSETNINGU
A SOLVY


1498

523

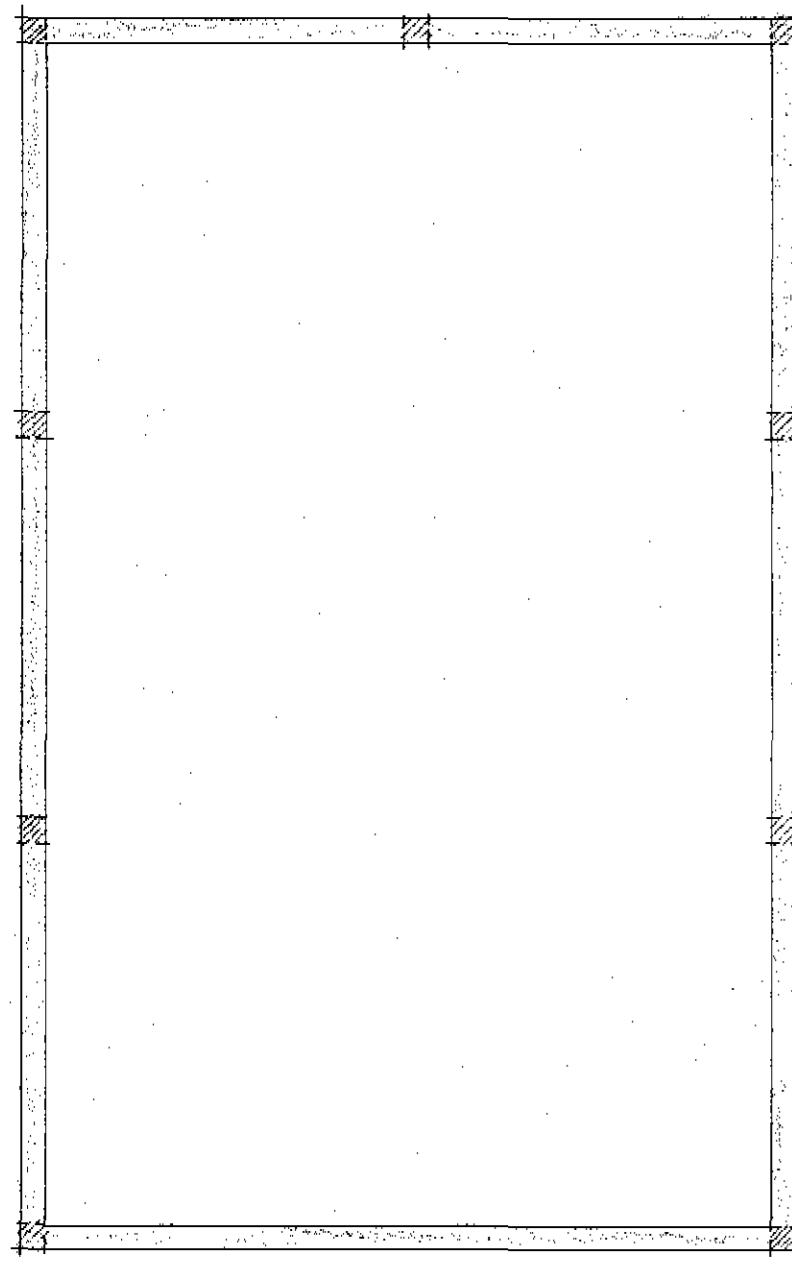

817

817

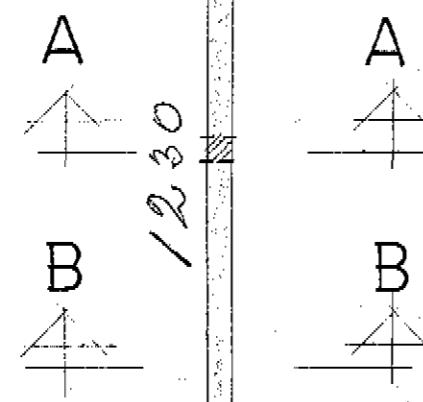

GRUNNMYND 1:50

6 m

510

518



2016

602


2 K 12 L = 100

ATHUGIST:

REINHAD ER MED FYLT SE' UNDIR PLÖTU
MED HÆGIHHÍ MÖL SETT VELPAPPIST I 30-40 SM LÖGUM.
STYRÐ A UNDIRSTÖÐUPLOTUNUM ALVARBIST PEGAR
DAROVEGSRAHMHSÓKKY LIGGUR FYRIR.
HALSETTING A SOLVY OG ÖBRU SÓA TEICHT L=4
GLÆNHVART FRIÐGANG A EIHINGUUT SÓA SERTTEICHINGAR.

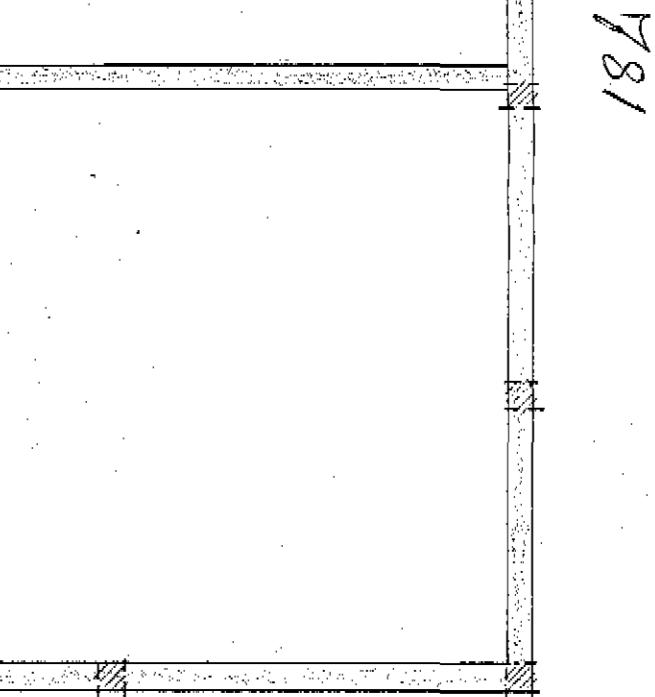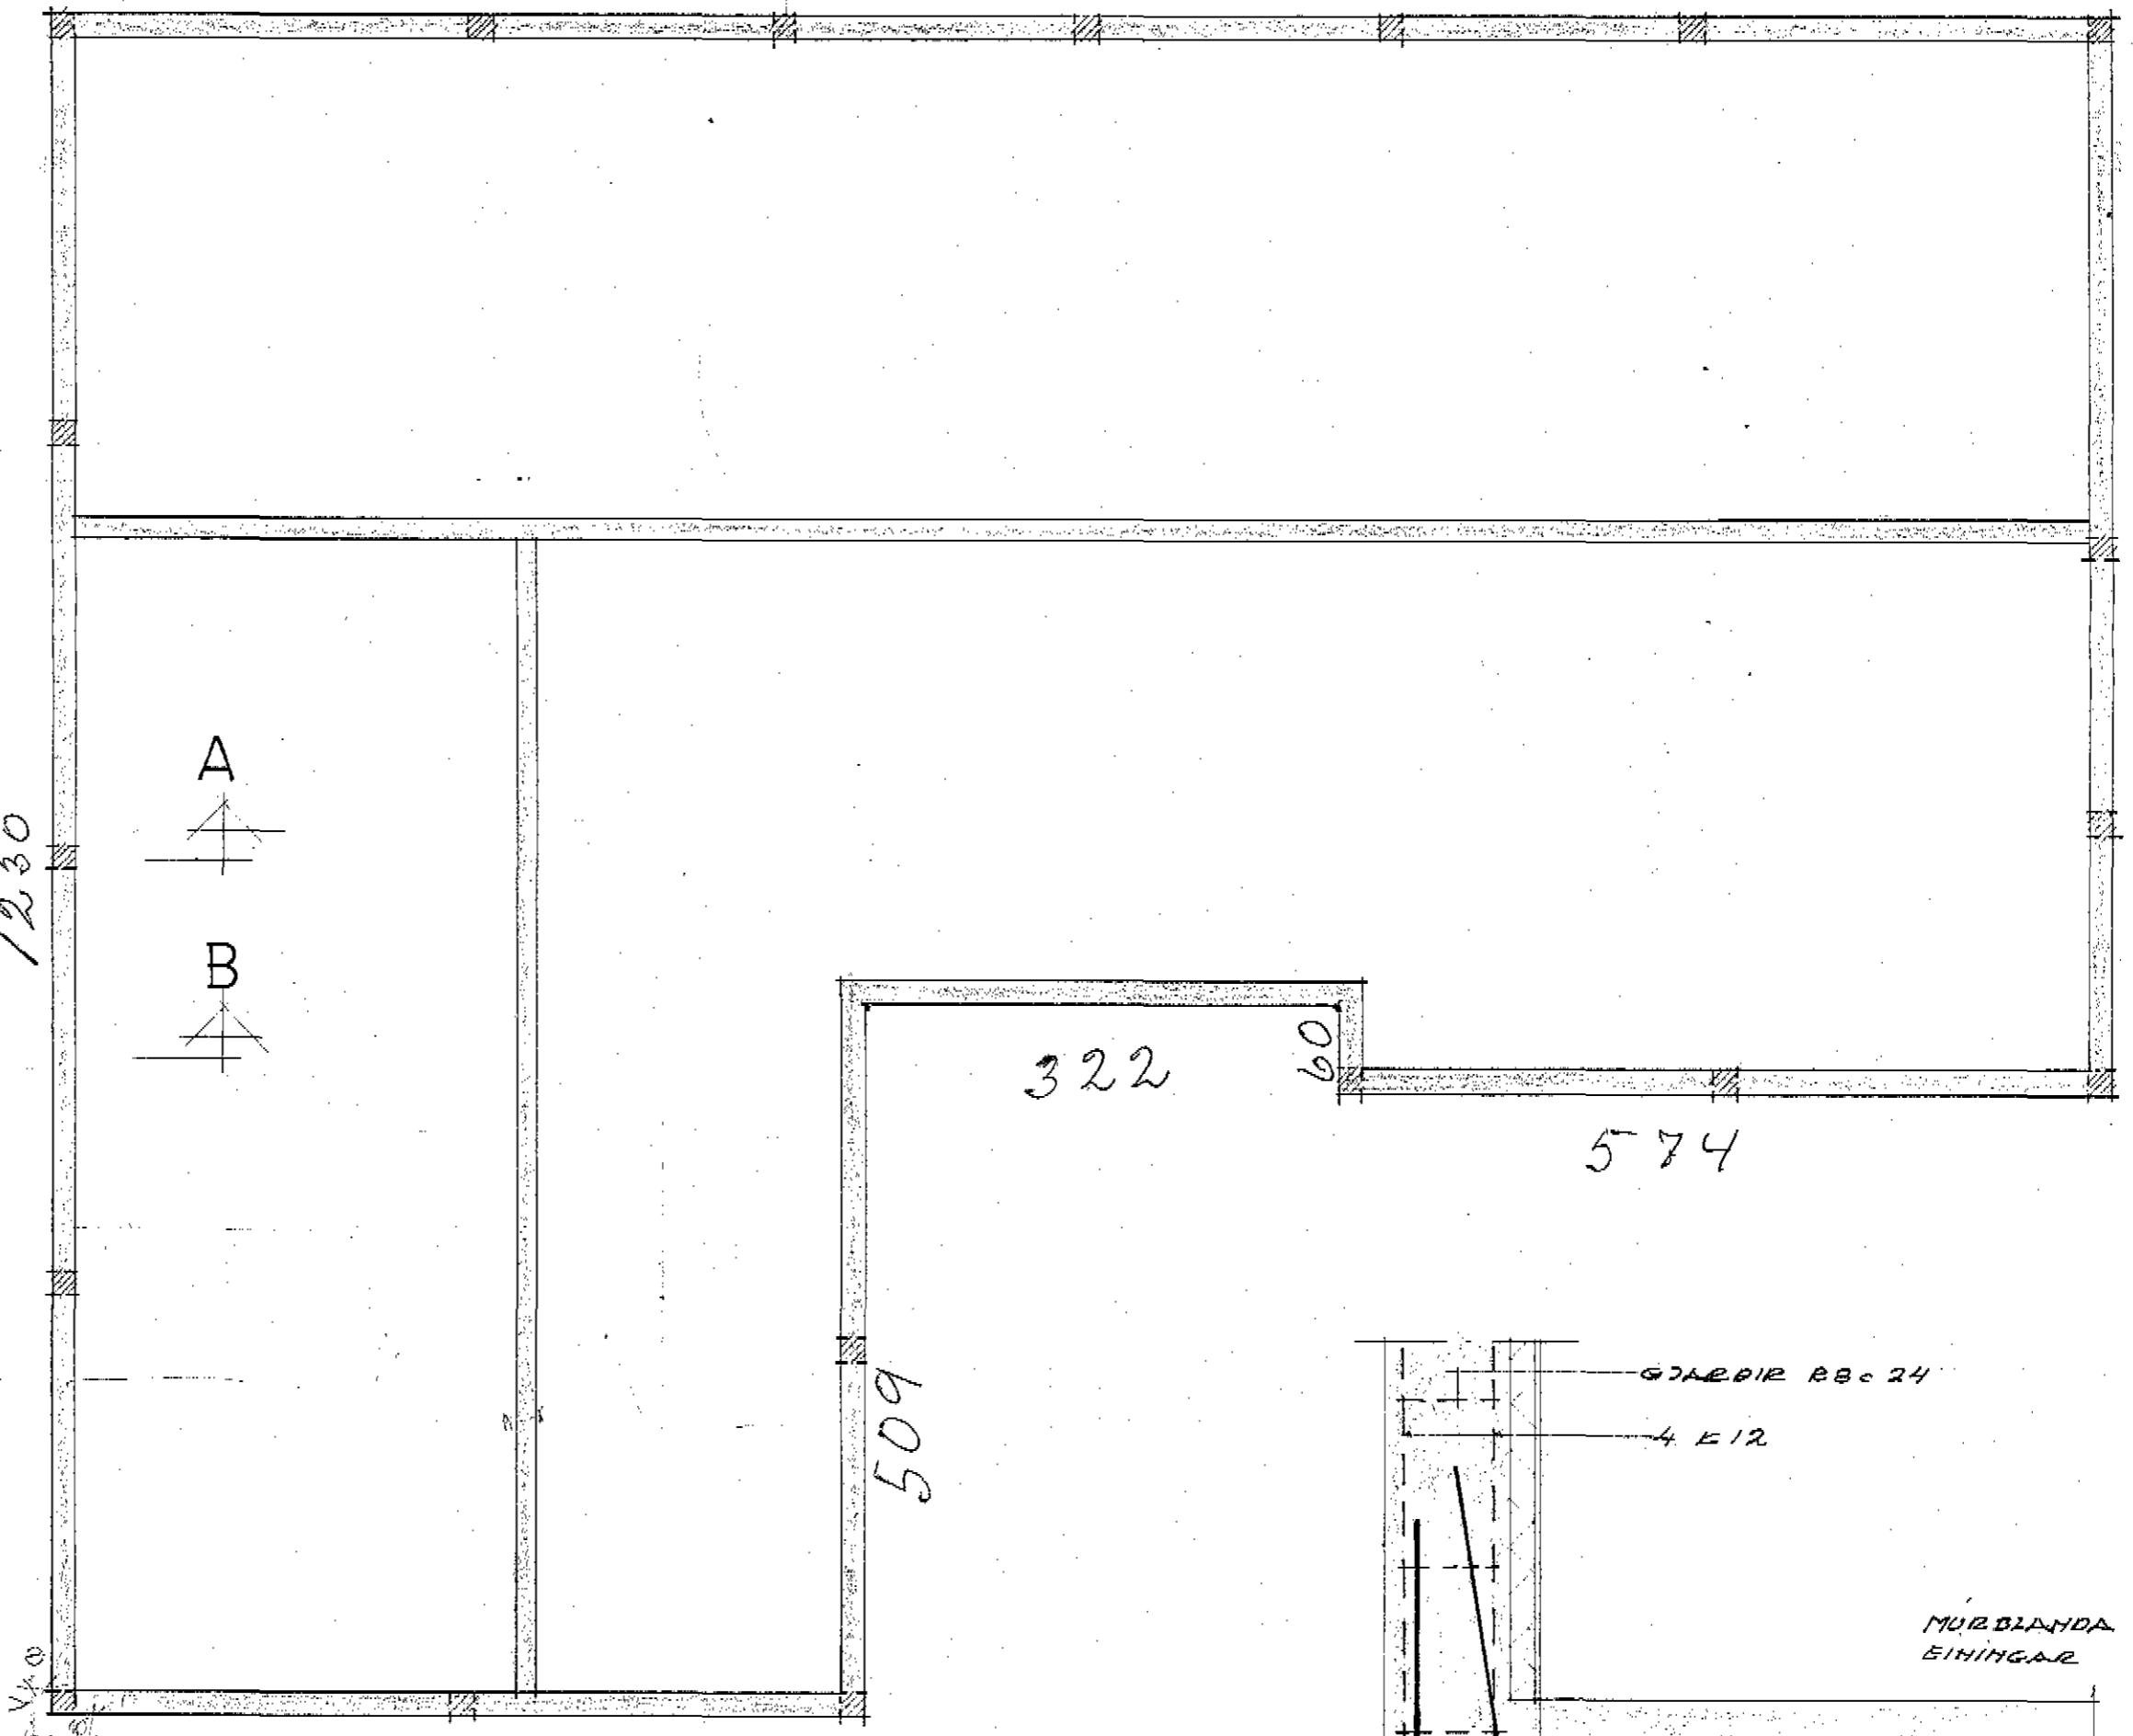

574

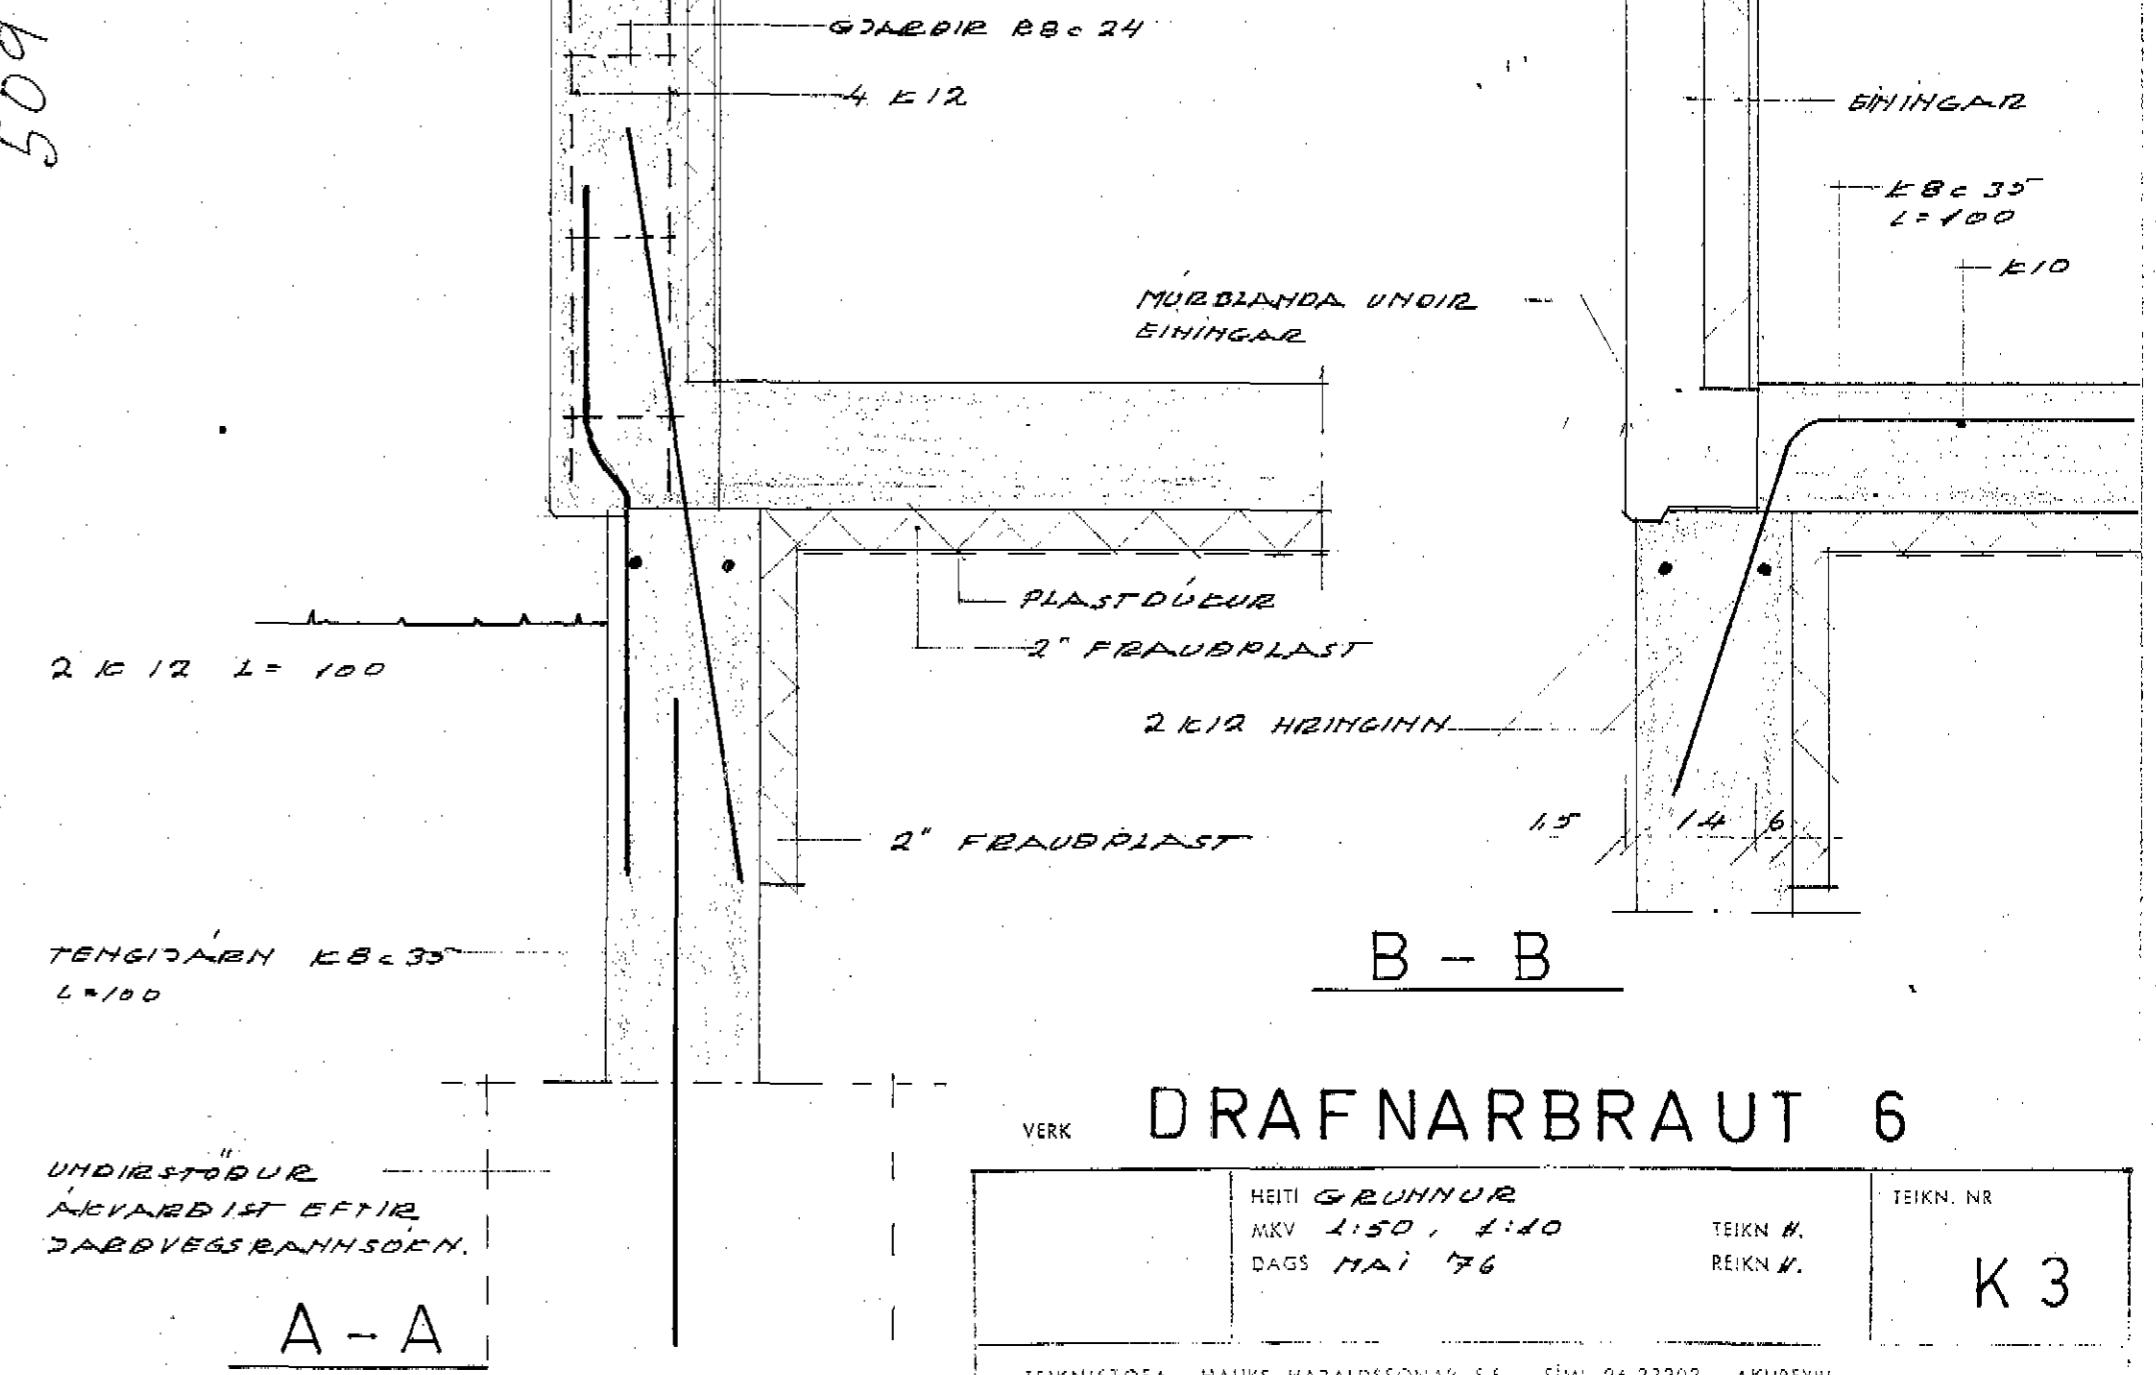

DRAFNARBRAUT 6

VERK
UNDIRSTÖÐUR
AKVARBIST EFTIR
DAROVEGSRAHMHSÓKKY.

A-A

HEITI GRUNNUR MKV 1:50, 1:10 DAGS MAI 76	TEIKN. N. REIKN. N.	TEIKN. NR.
		K 3