



HÚS ÓLÆS BORBERGSSONAR DALVIK M. 1:100


Samp. á fundi í
Byggnefnd f. 12 júní
1974

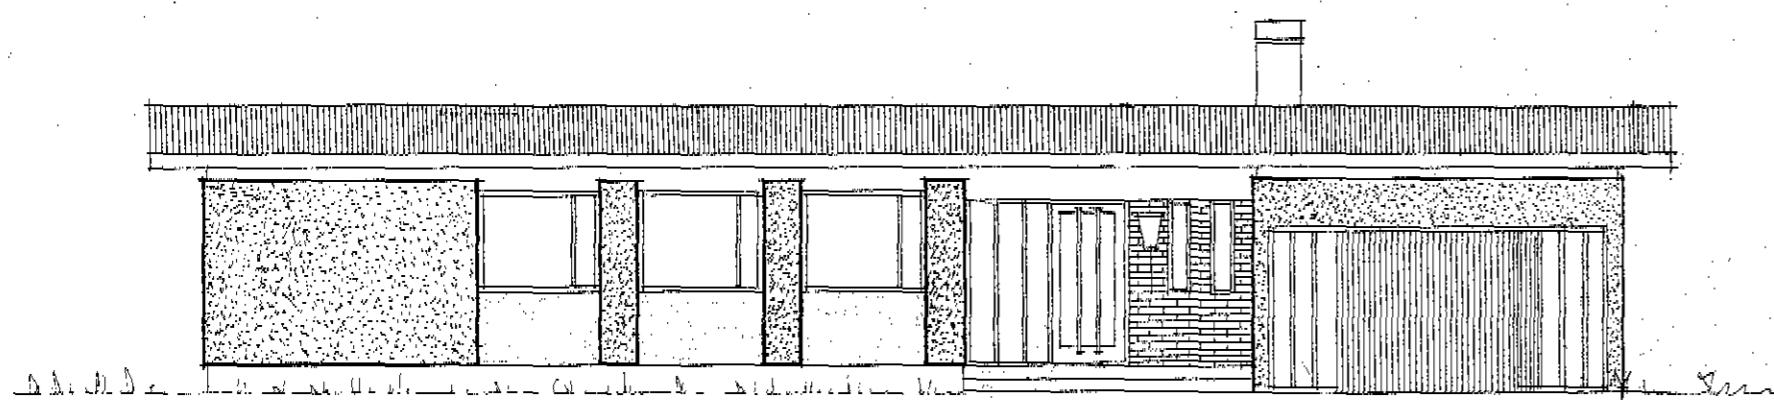


SUDUR

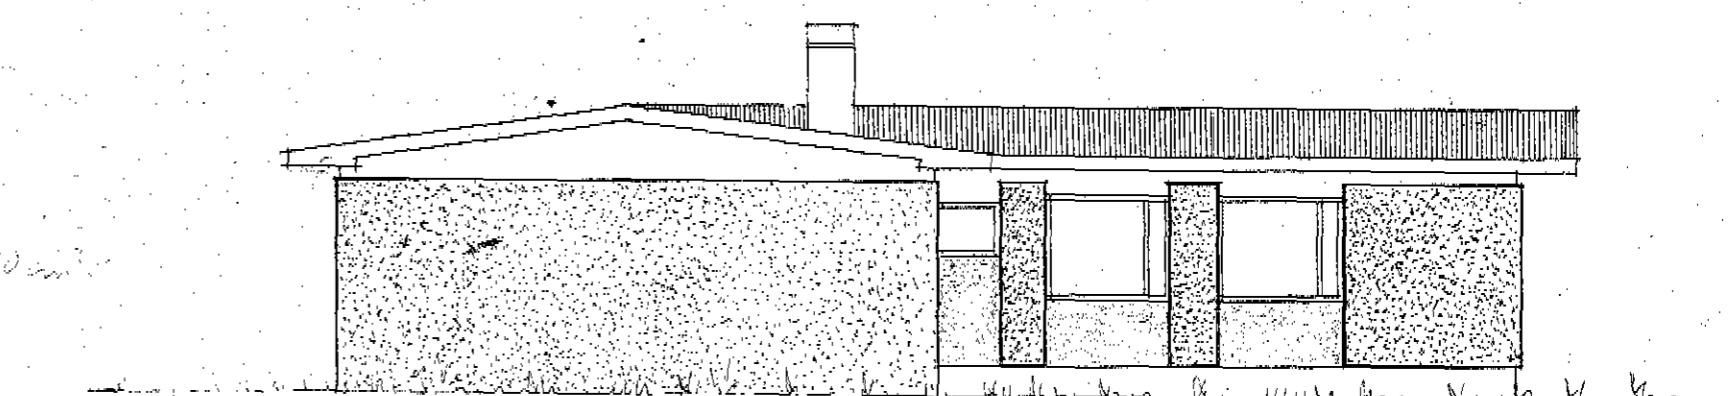

NORDUR

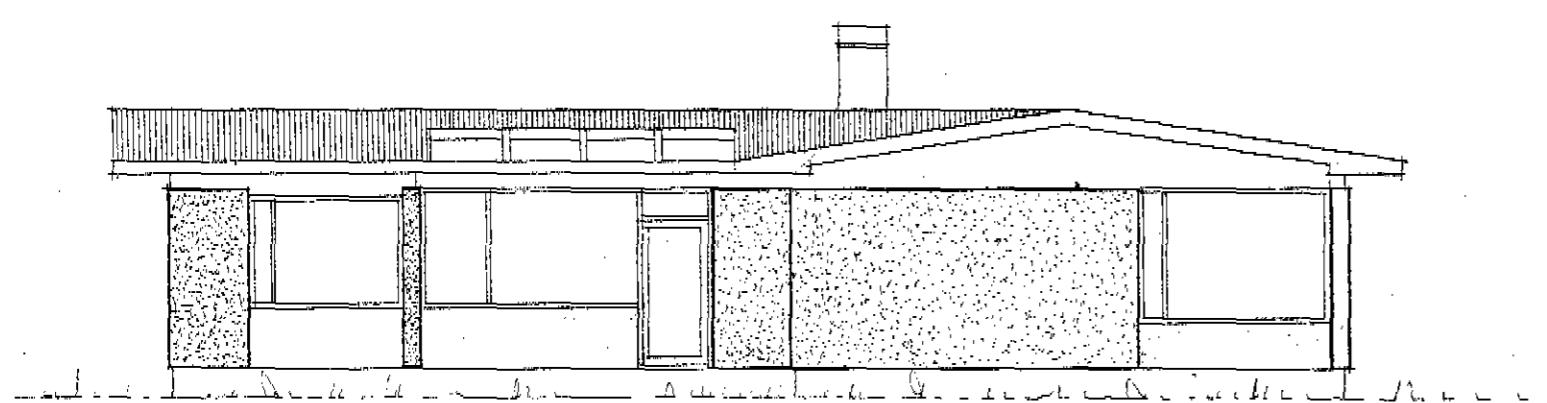

VESTUR

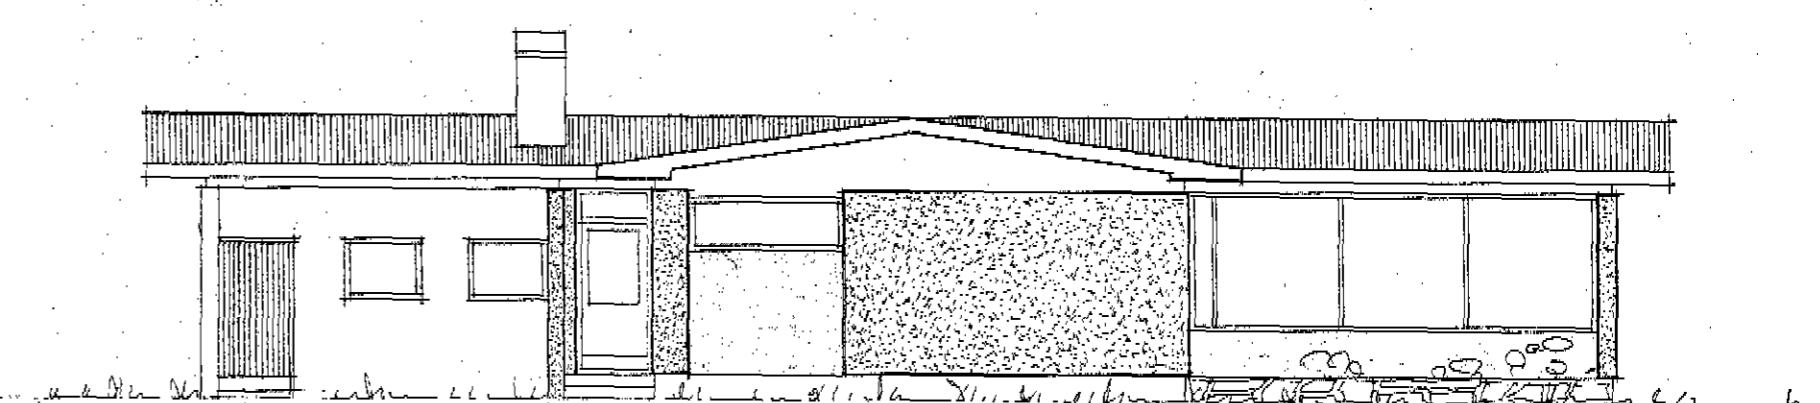

AUSTUR

REKKIAVÍK 1. JÓL 1974
Sjartan Steinson