

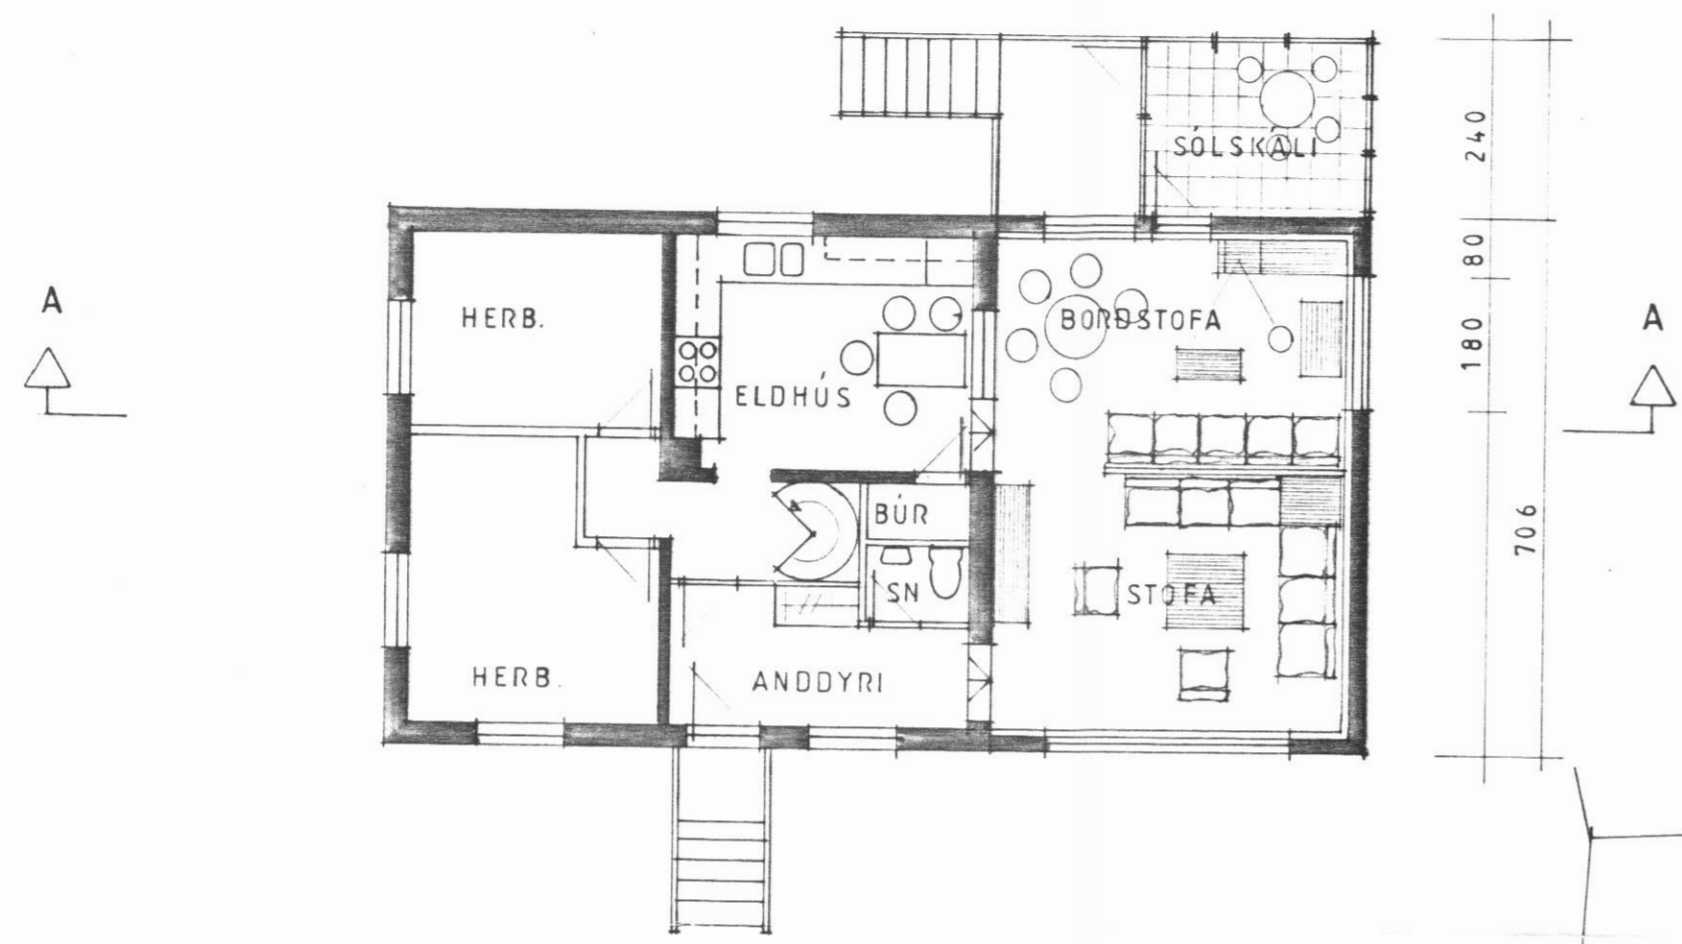


Saup. i byggingarvafud
 15. 07. 85 BYGGINGARFULLTRÚI
 AFJARDARSVÆDIS - VESTURSVÆDI
Josari Gunnarsson

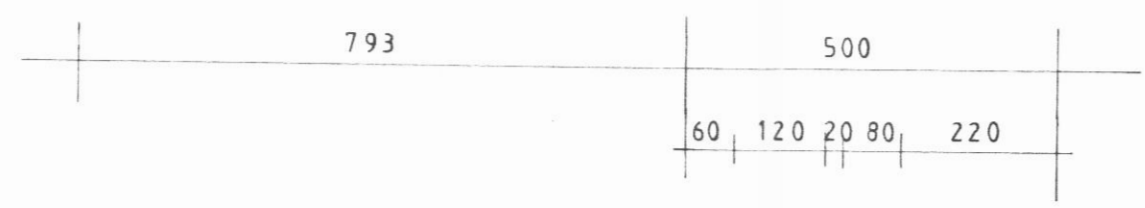


GRUNNMYND HÆÐAR

AFSTÖÐUMYND 1:500

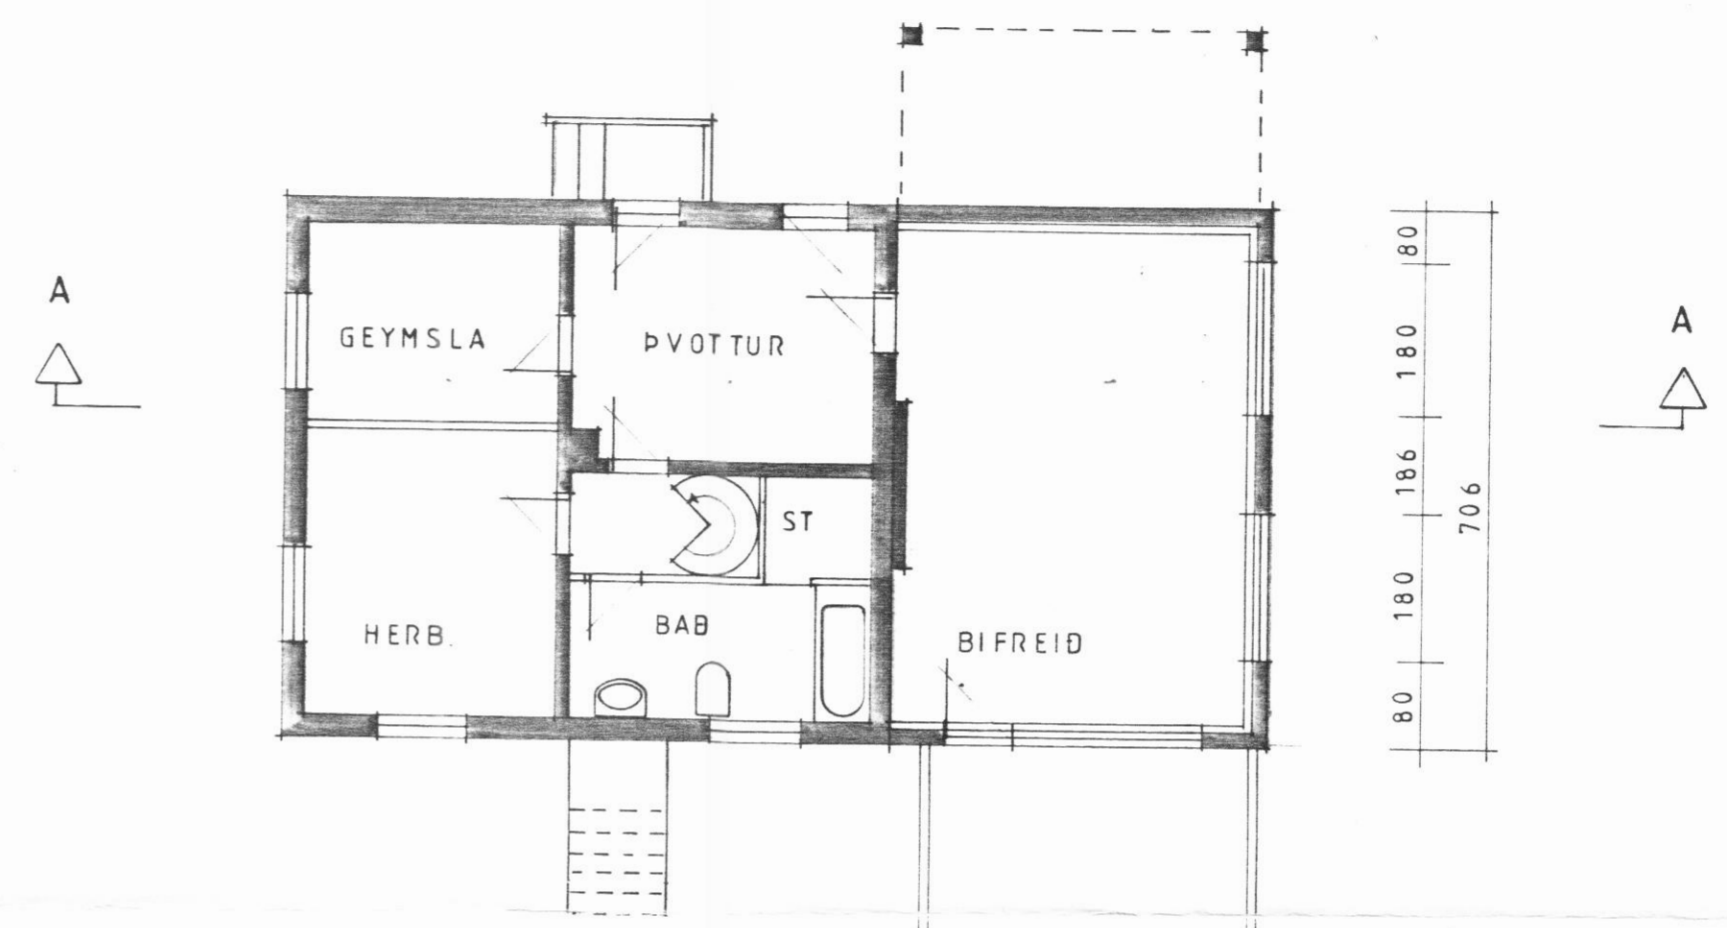

KJALLARI

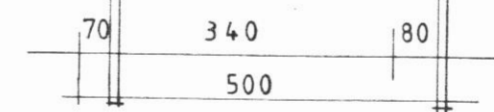

VERK

Sandgerði, ARSKÖGSSTRÖND.

	HEITI GRUNNMYND AFSTÖÐUMYND	TEIKN. NR
	MKV 1:100, 1:500 DAGS JÚNÍ '85	TEIKN. <i>[Signature]</i>
	YFIR	1
	VERK	

TEIKNISTOFA HAUKS HARALDSSONAR S.F.
 KAUPANGI - AKUREYRI - Sími 96 - 23202