




Saup. í byggingarskrefud
 15. 07. 85 BYGGINGARFULLTRÚI
 EYJAFJARÐABASVÆÐIS - VESTURSVÆÐI
Jóhanna Gunnarsdóttir

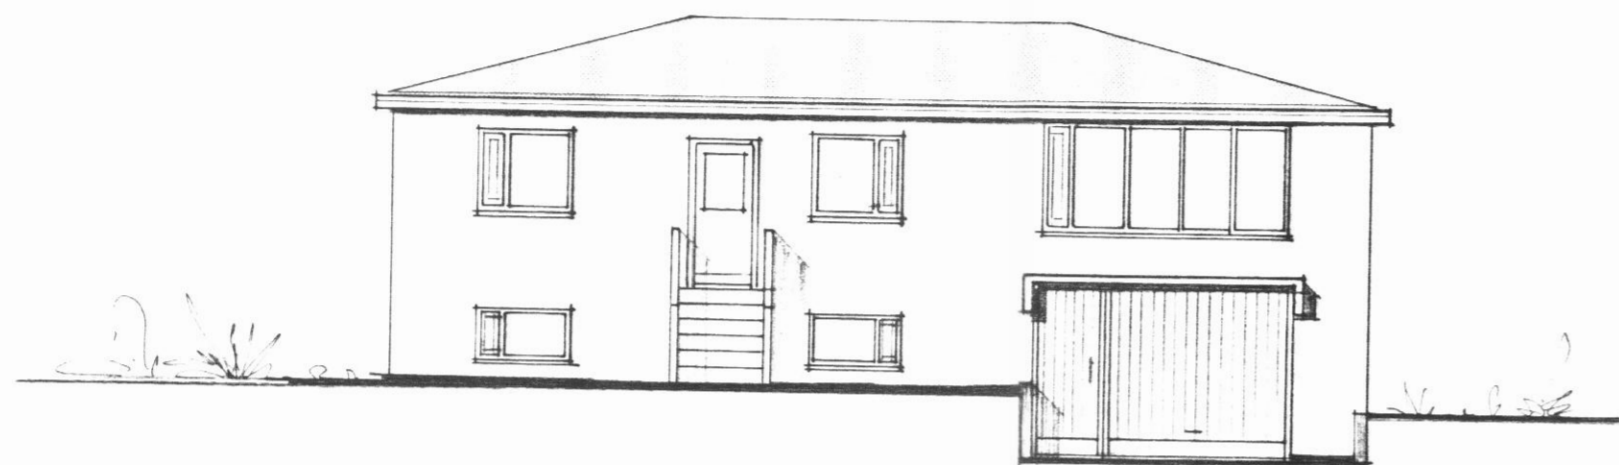


SUÐUR

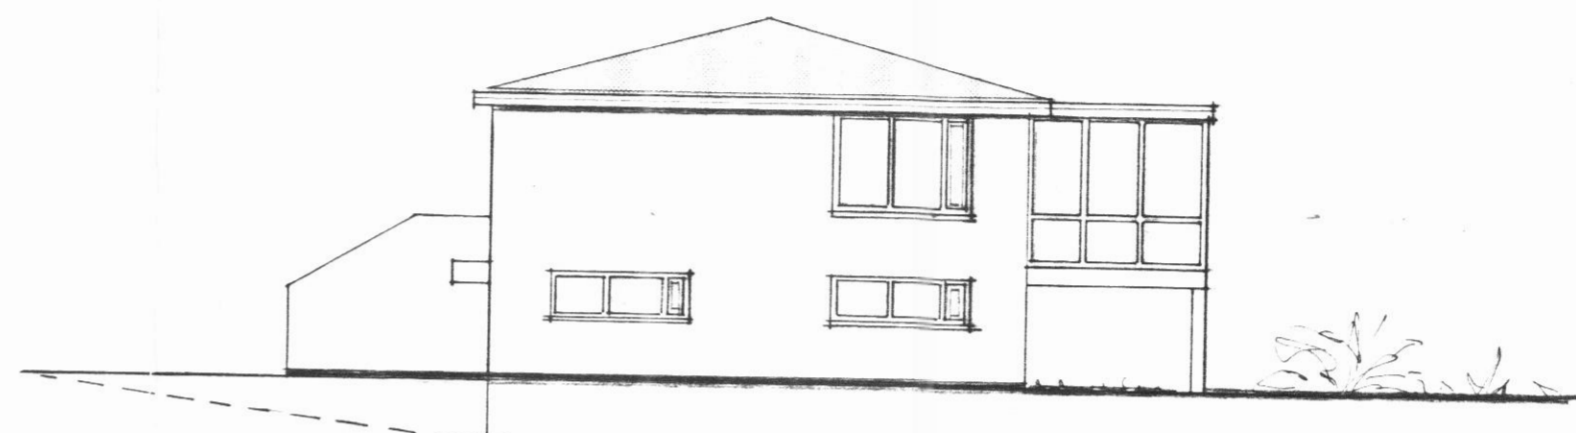


AUSTUR

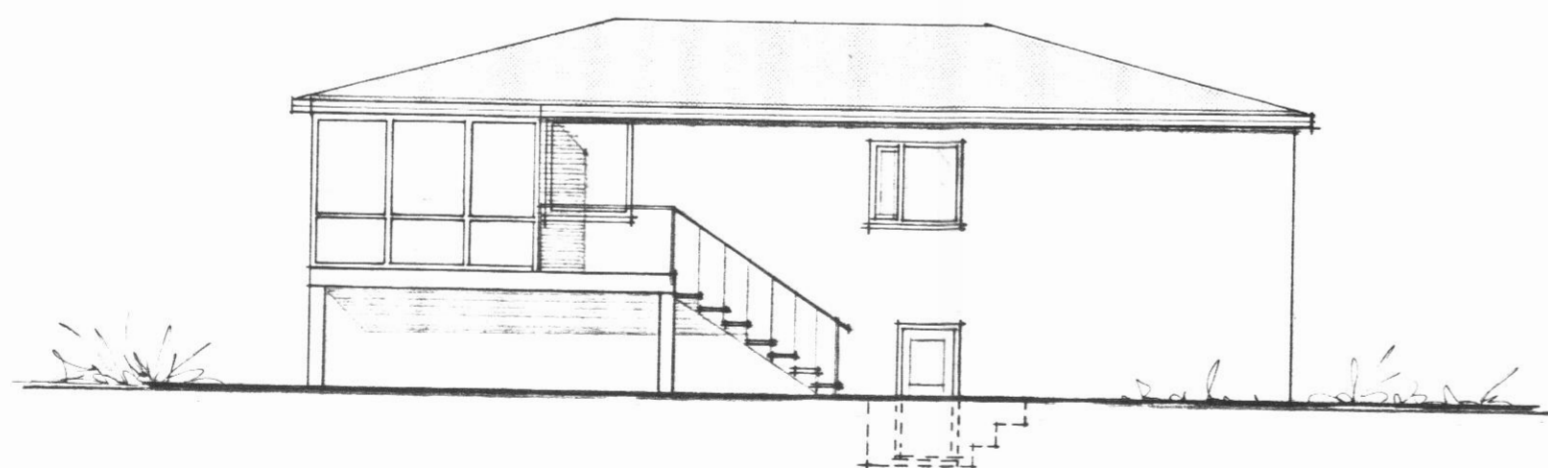

NORÐUR

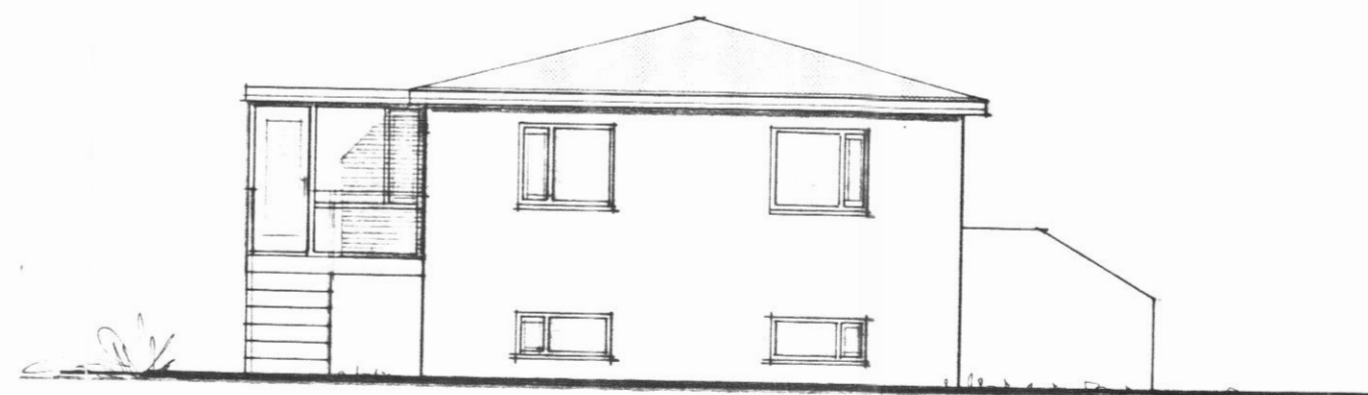

VESTUR

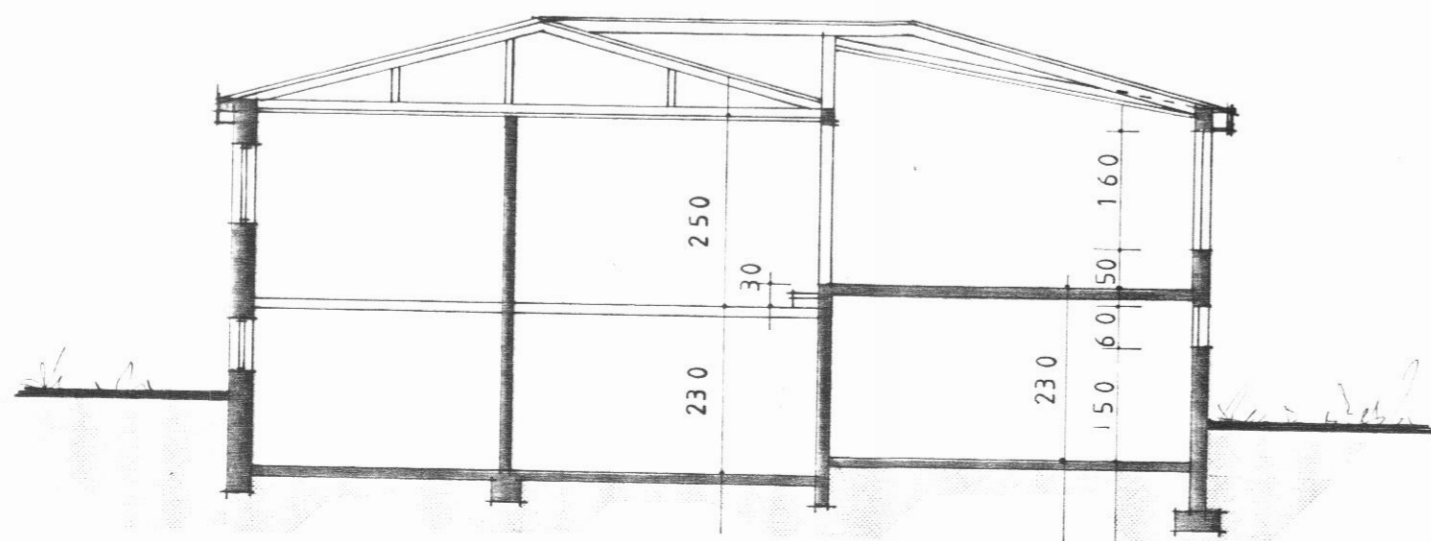

SNEIÐING A-A

VERK **Sandgerdi**, ÁRSKÓGSSTRÖND.

	HEITI ÚTLITSMYNDIR, SNEIÐING.	TEIKN NR
	MKV 1:100 DAGS JÚNÍ '85 REIKN <i>Haukur Haraldsson</i> YFIR	2
TEIKNISTOFA HAUKS HARALDSSONAR S.F.		VERK
KAUPANGI - AKUREYRI - SÍMI 96 - 23202		