



**SNID A-A 1:50
SAMLÍMD SPERRA**

SNID 12-12 1:20

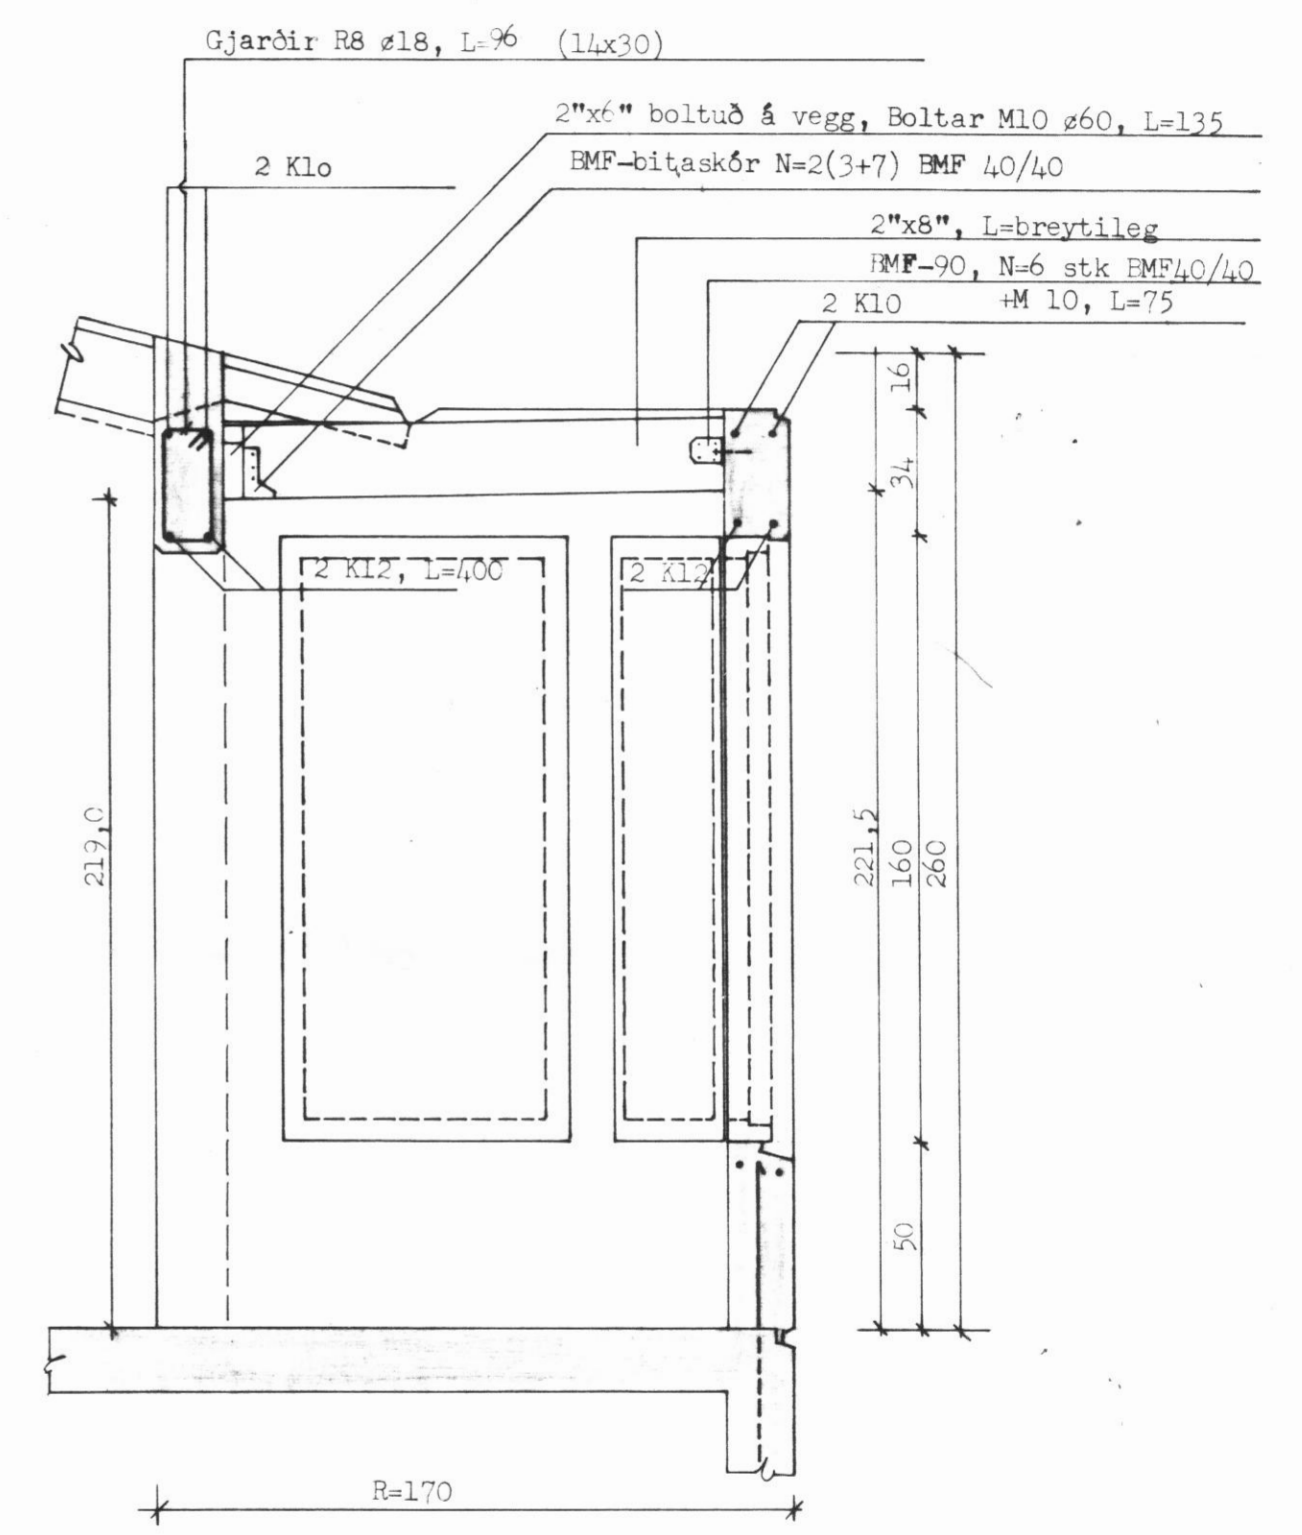

SNID 13-13 1:20

Almennar skýringar, sjá teikn, nr. k 04

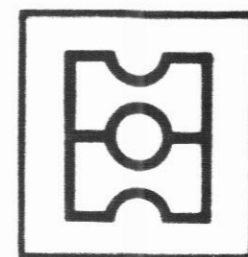

AÐALBRAUT

Árskógssandi

HEITI ÞAK OG VEGGIR
Snið 12 - 13

DAGS. okt. 86
MKV. 1:20
TEIKN. G.
VERK

K 06

teiknistofa

HAUKS HARALDSSONAR SF.
KAUPANGI AKUREYRI SÍMI 96 23202