




SNID 14-14 1:20

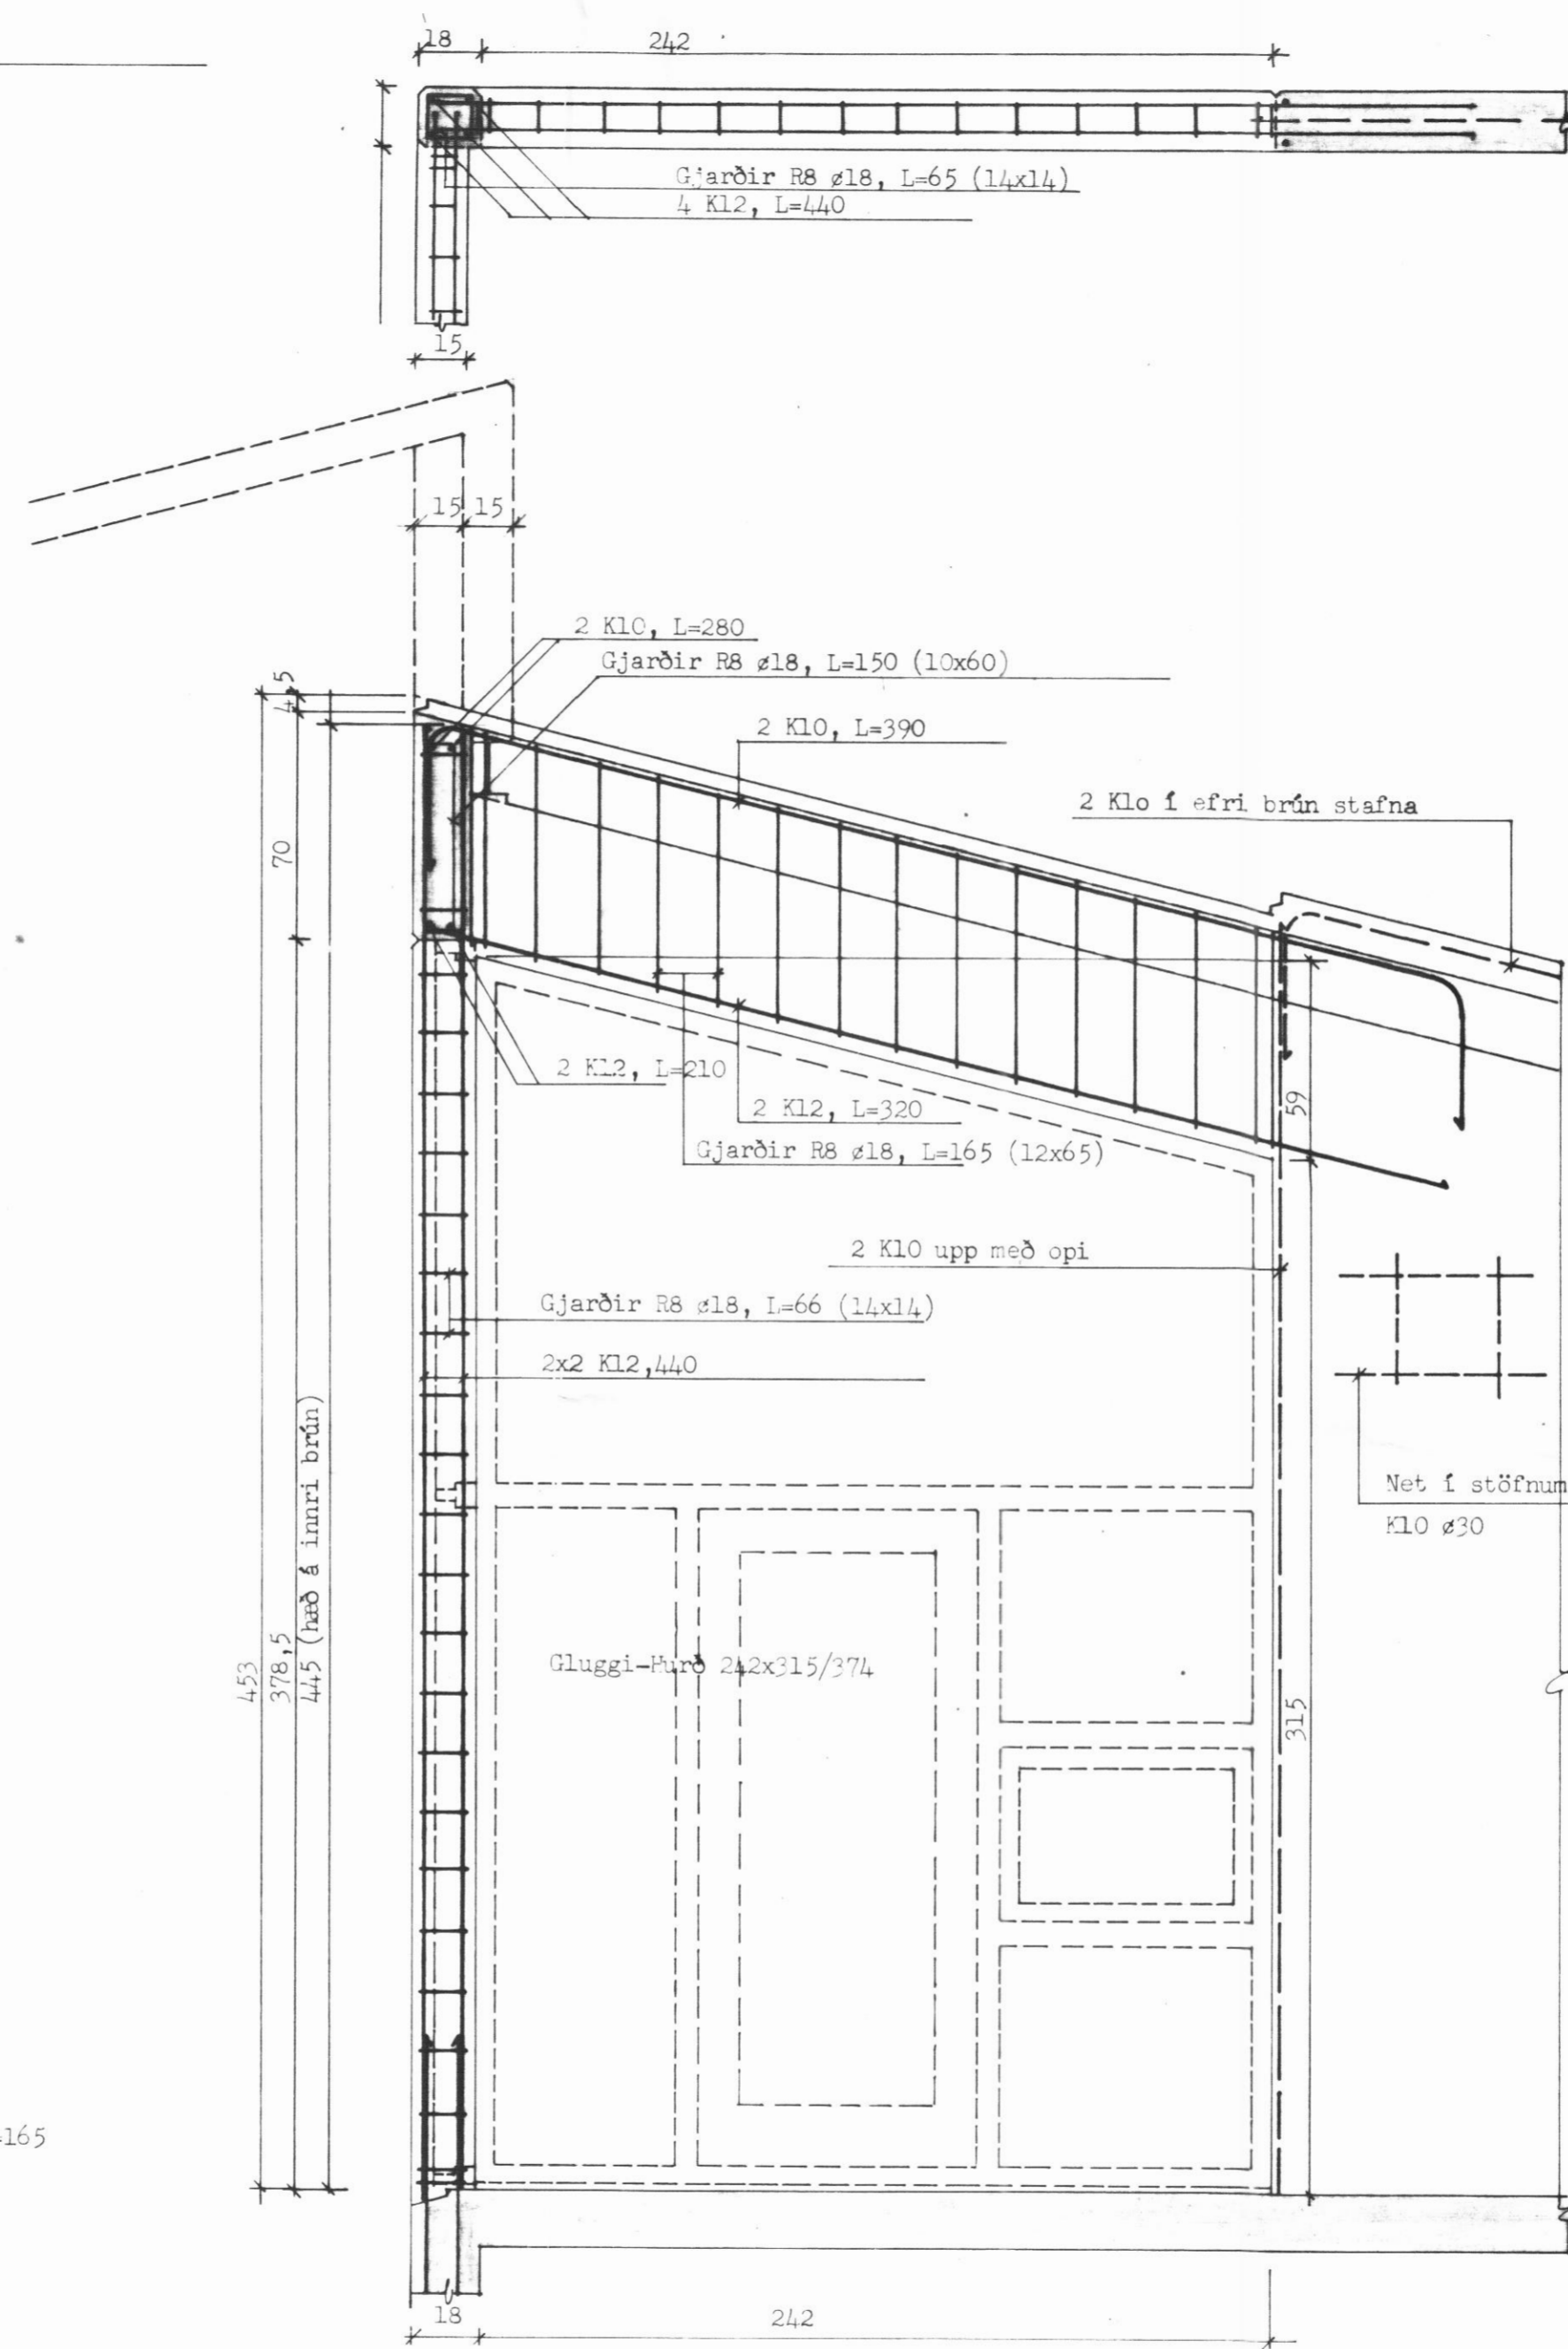

SNID 16-16 1:20

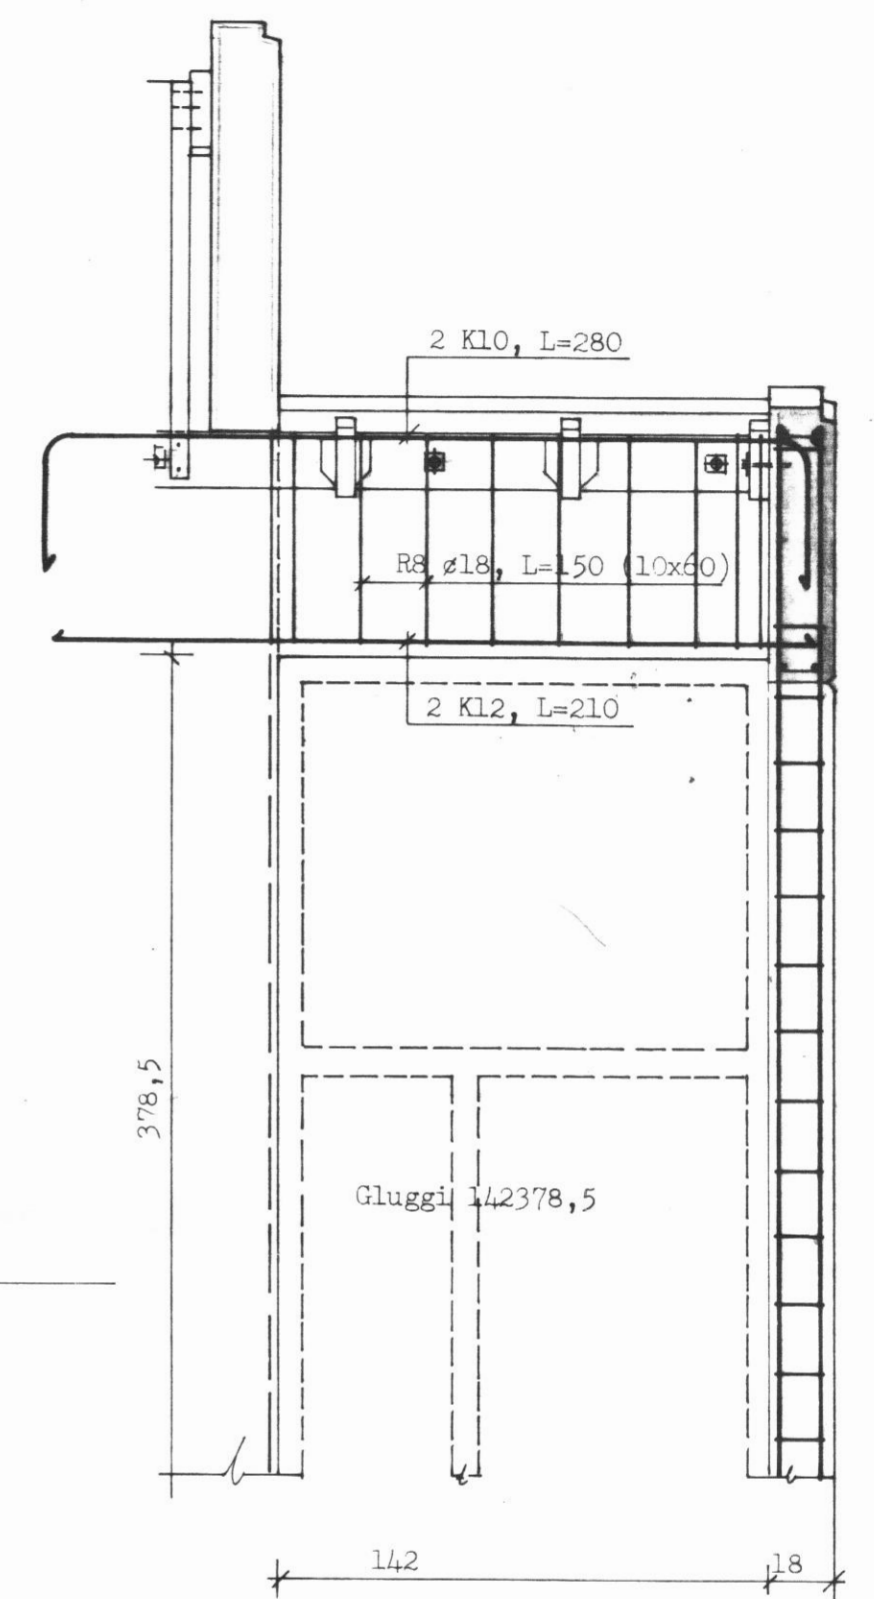


SNID 17-17 1:20

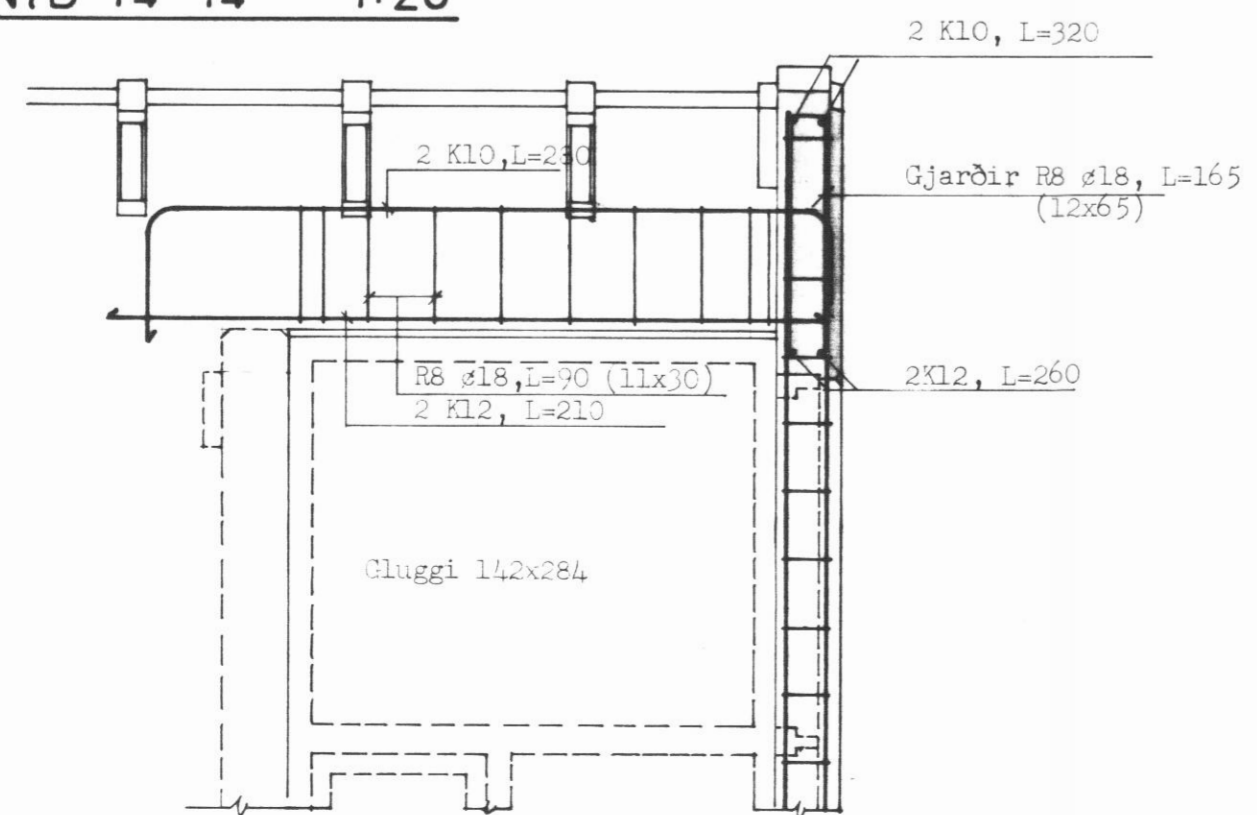

SNID 15-15 1:20

Almennar skýringar sjá teikn. nr. K 04

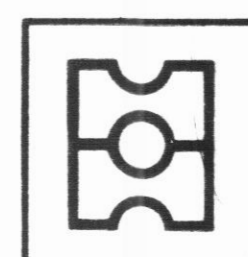

AÐALBRAUT

Árskógssandi

HEIM ÞAK OG VEGGIR  
Snið 14 - 17

DAGS. okt '86  
MKV. 1:20  
TEIKN. K 07  
VERK

teiknistofa

HAUKS HARALDSSONAR SF.  
KAUPANGI AKUREYRI SÍMI 96 23202