


AFSTÖÐUMYND 1:500

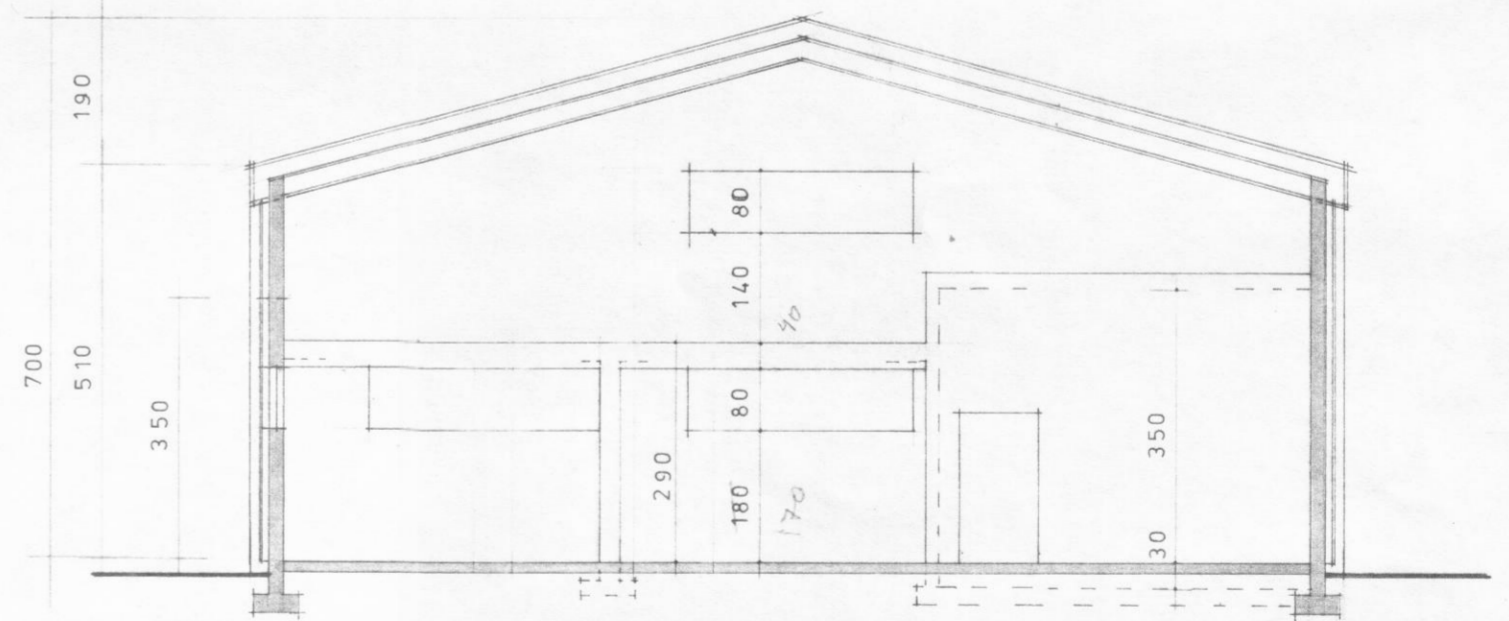

SNEIÐING A - A

VERK

SÓLRÚN h.f.

ÁRSKÓGSSANDI



HEITI AFSTÖÐUMYND, SNEIÐING

MKV 1:500 1:100 DAGS OKT. '78

TEIKN

REIKN

YFIRF

TEIKN. NR

1

VERK

TEIKNISTOFA HAUKS HARALDSSONAR S.F. SÍMI 96-23202 AKUREYRI