




RANDBITI SNIÐ b-b, 1:20

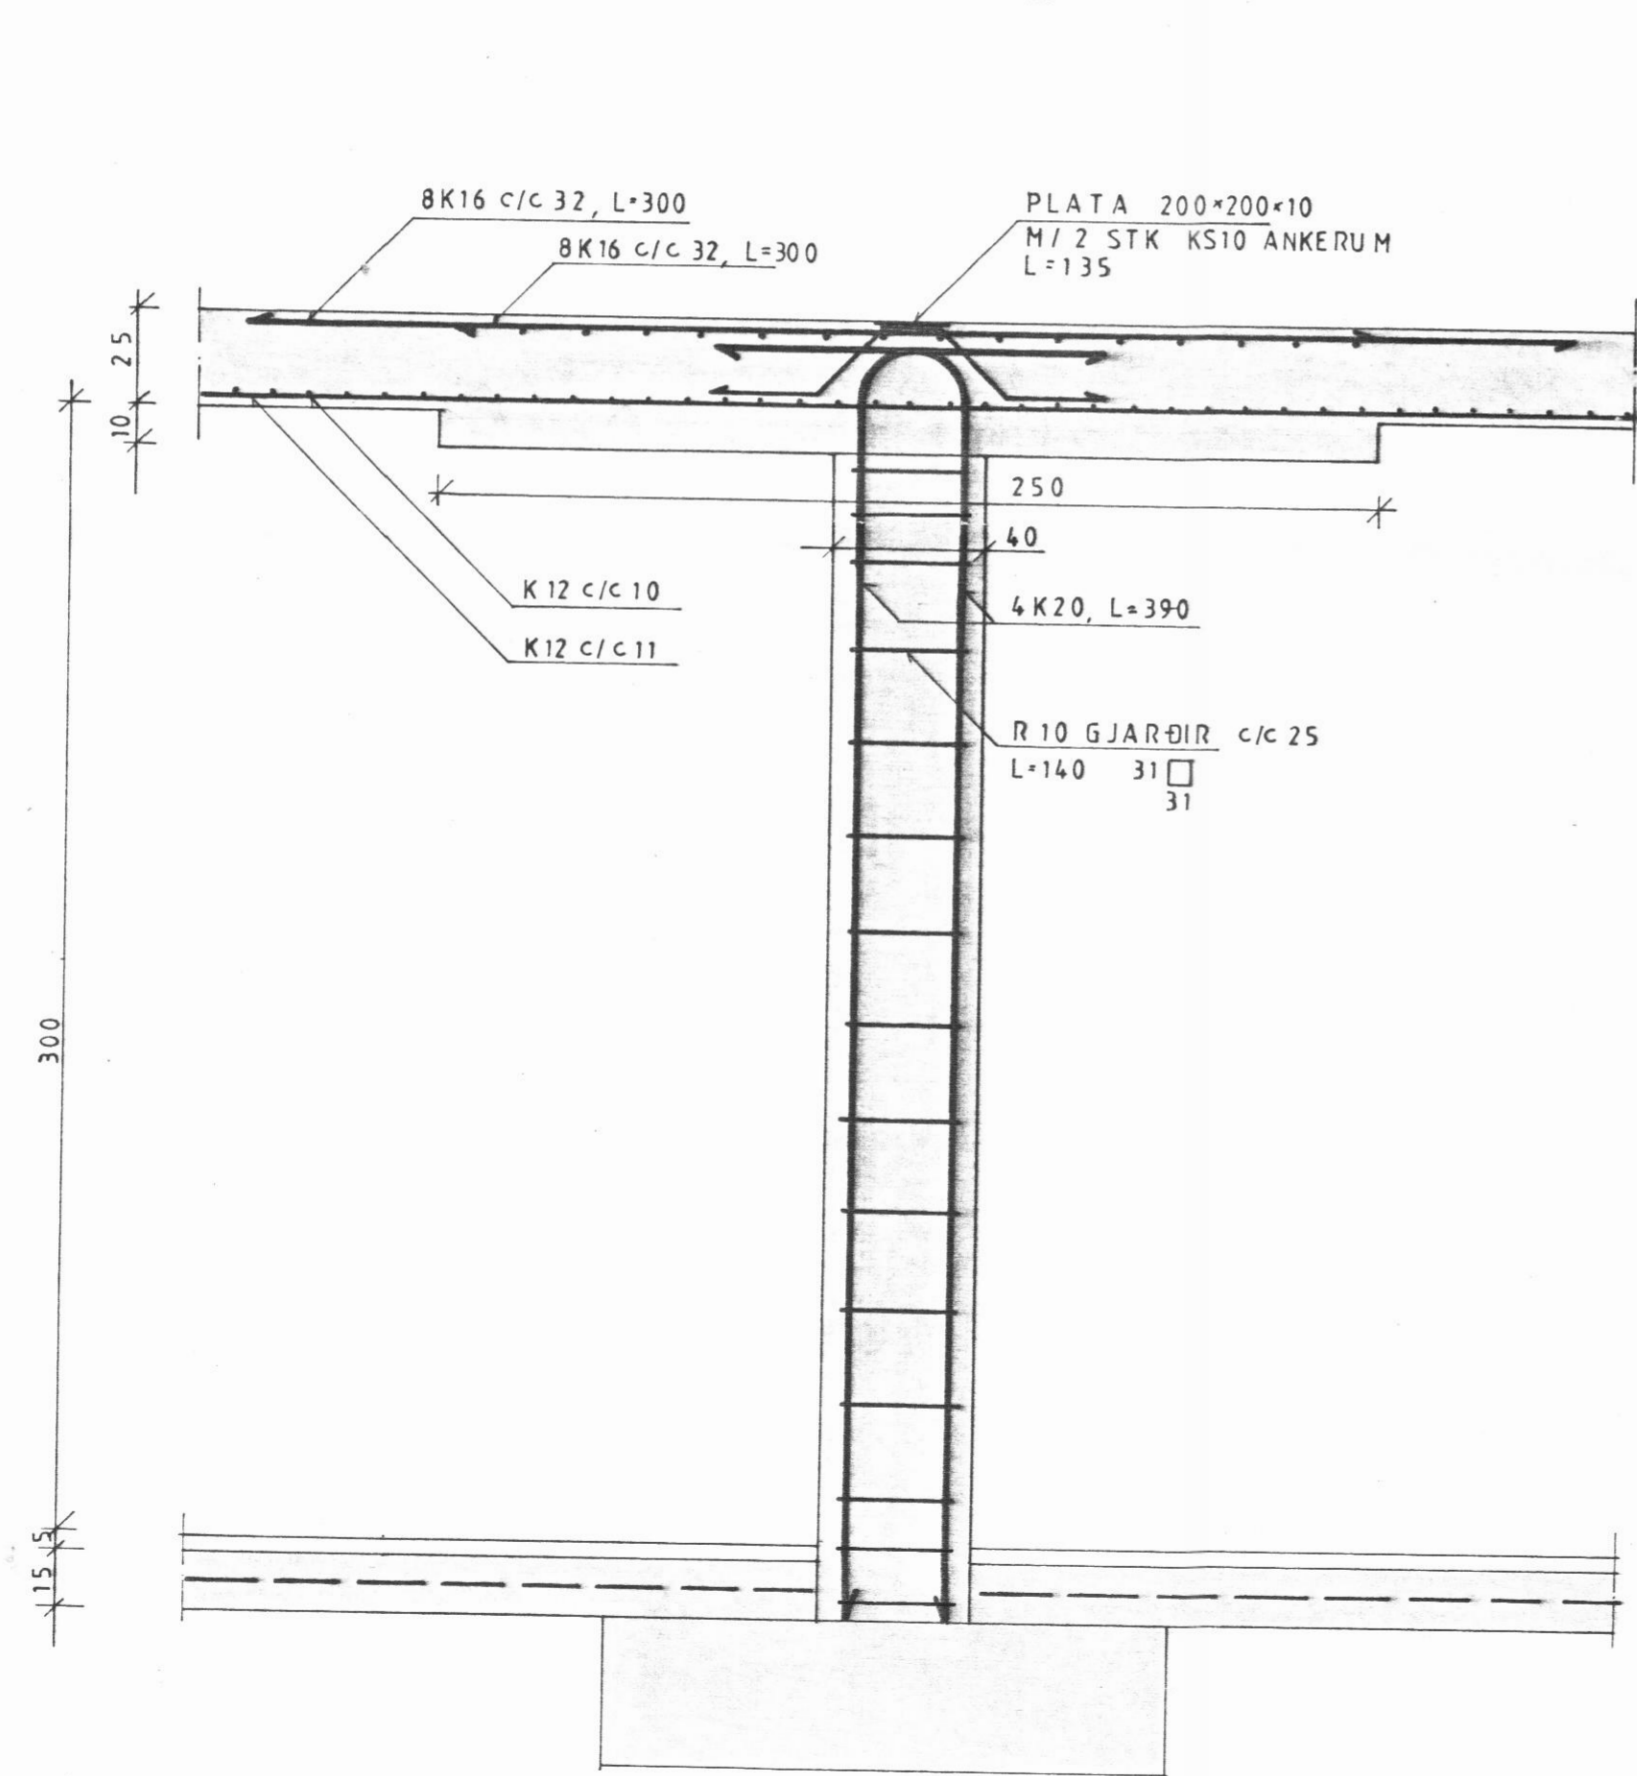


SNIÐ 11-11, 1:20

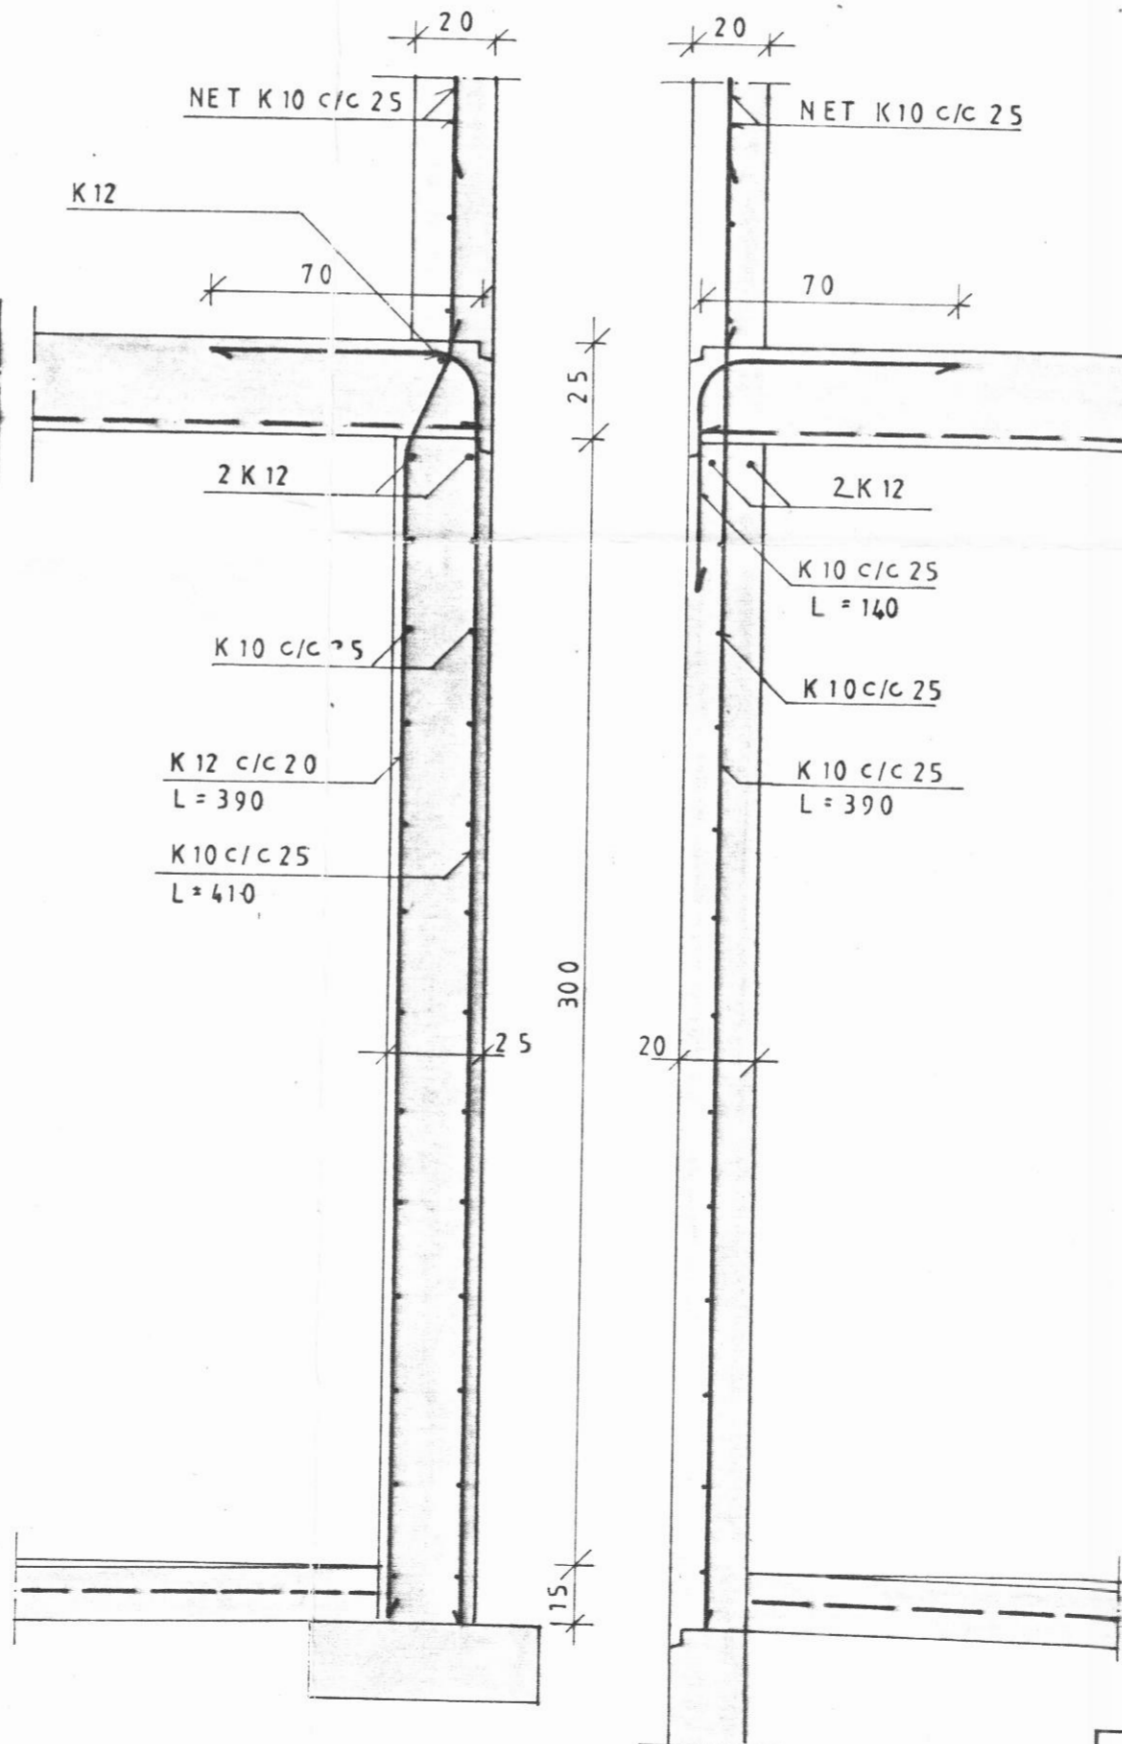


SNIÐ 12-12, 1:20

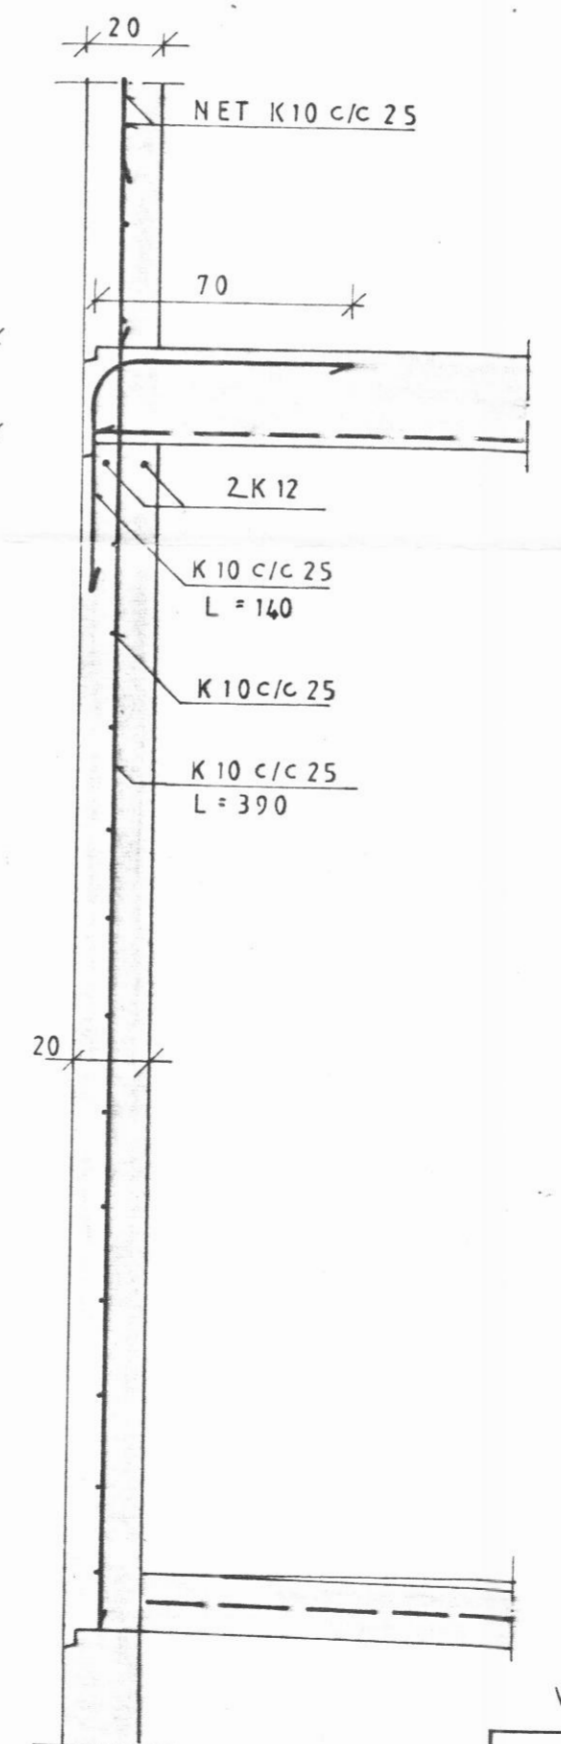

SNIÐ 13-13, 1:20

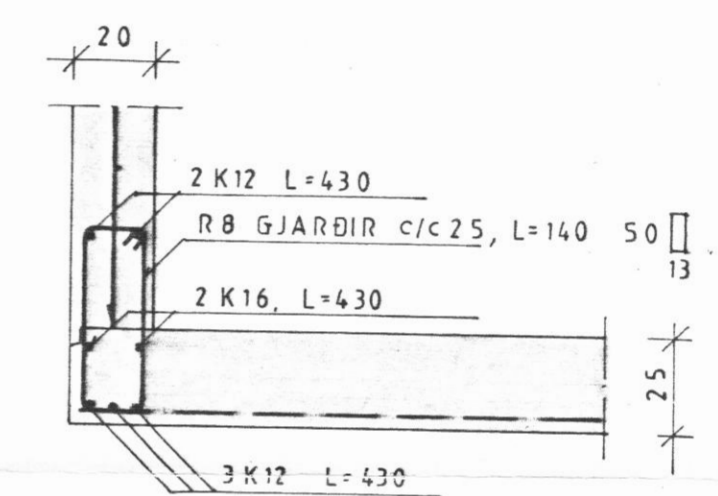

SNIÐ 14-14, 1:20

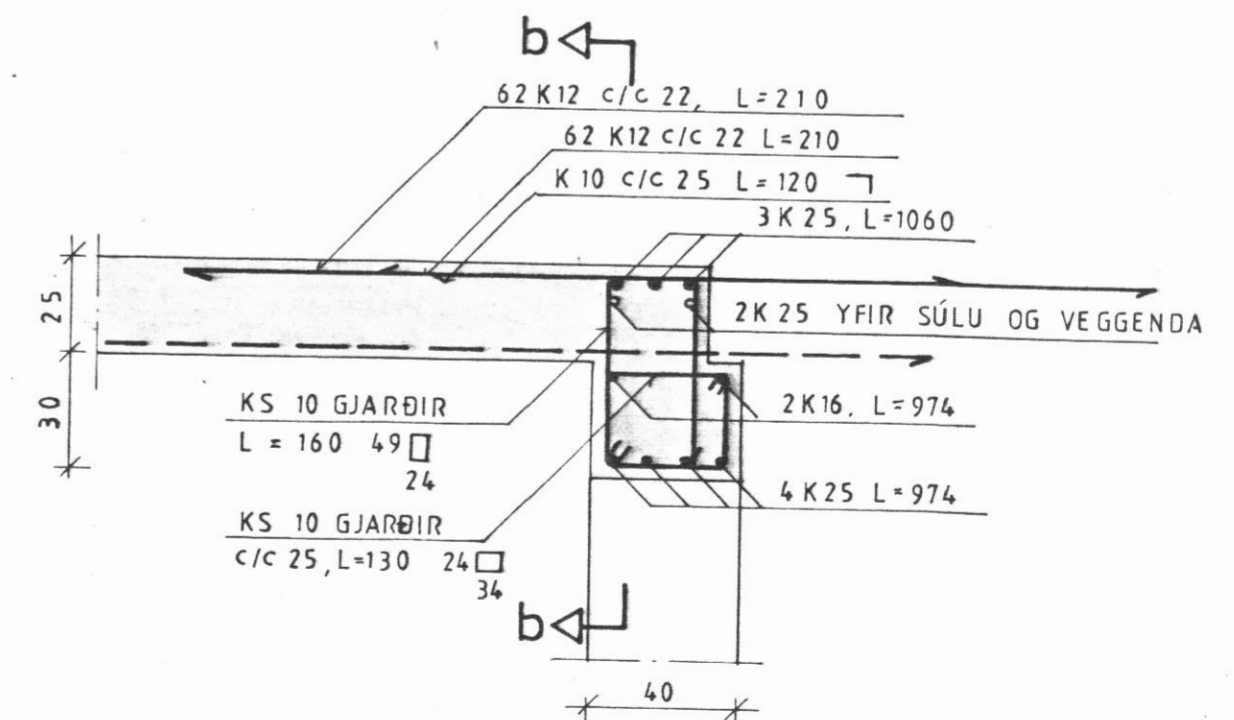

SNIÐ 15-15, 1:20

VERK	SÓLRÚN h.f.		TEIKN NR K4 VERK
	HEITI GÓLFPLATA, SNIÐ	TEIKNAB	
	MKV 1:20	DAGS 'AGÚST '85 REIKNAB YFIRF	
TEIKNISTOFA HAUKS HARALDSSONAR S.F. KAUPANGI - AKUREYRI - SÍMI 96 - 23202			