


Mötl. 14.02.'97

BYGGINGAFULLTRÚI
EYJAFJARDARSVEIÐI


Samþ. 06.05.'99

Jóhanna Gunnarsdóttir


BYGGINGAFULLTRÚI
EYJAFJARDARSVEIÐI

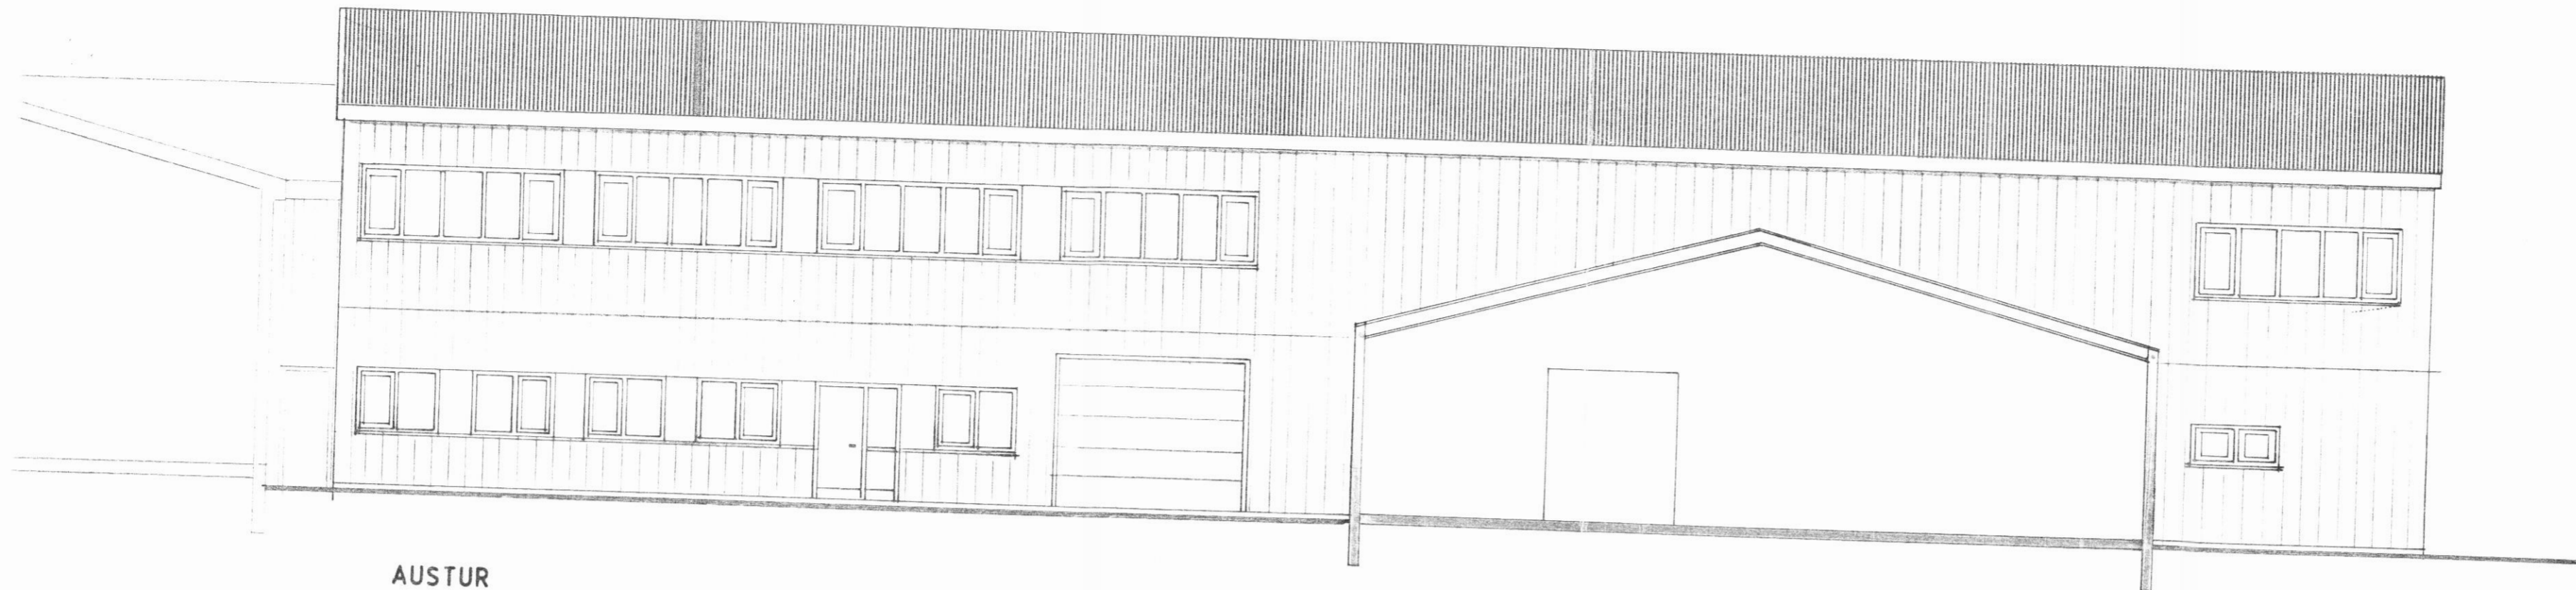


AUSTUR

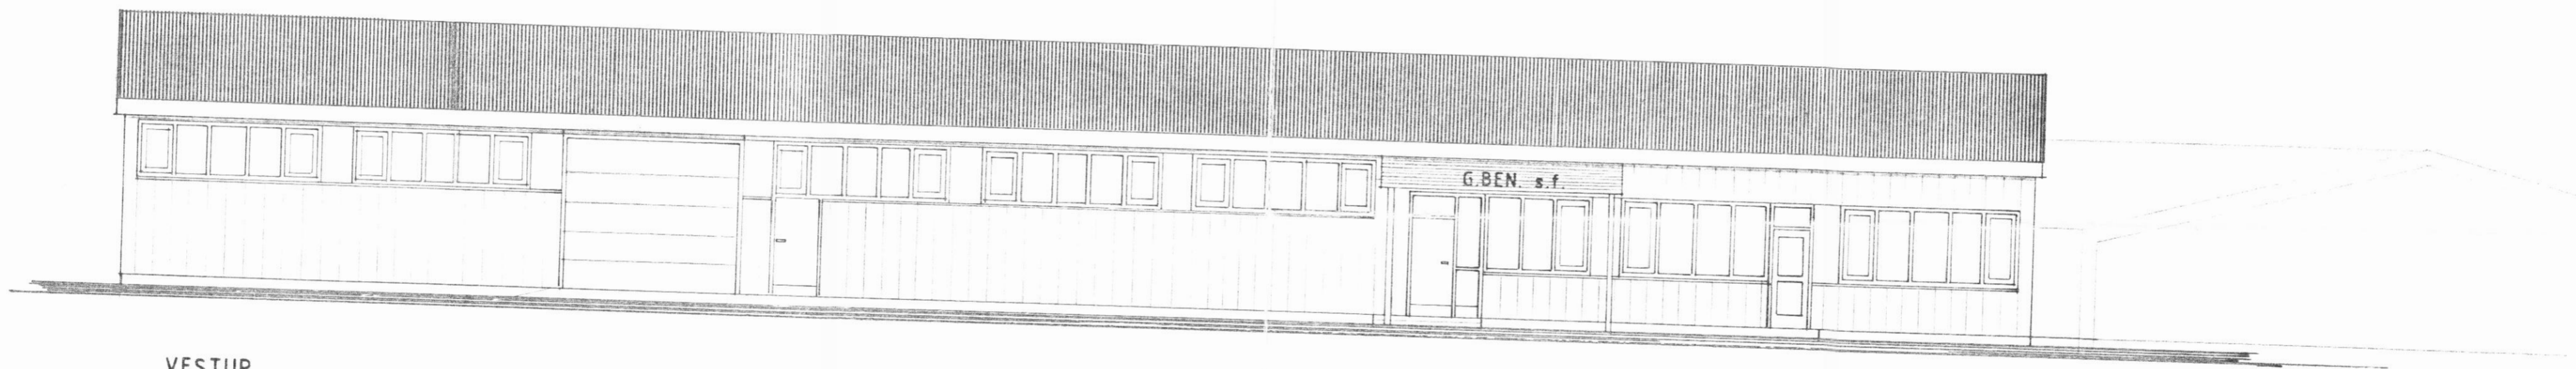

VESTUR

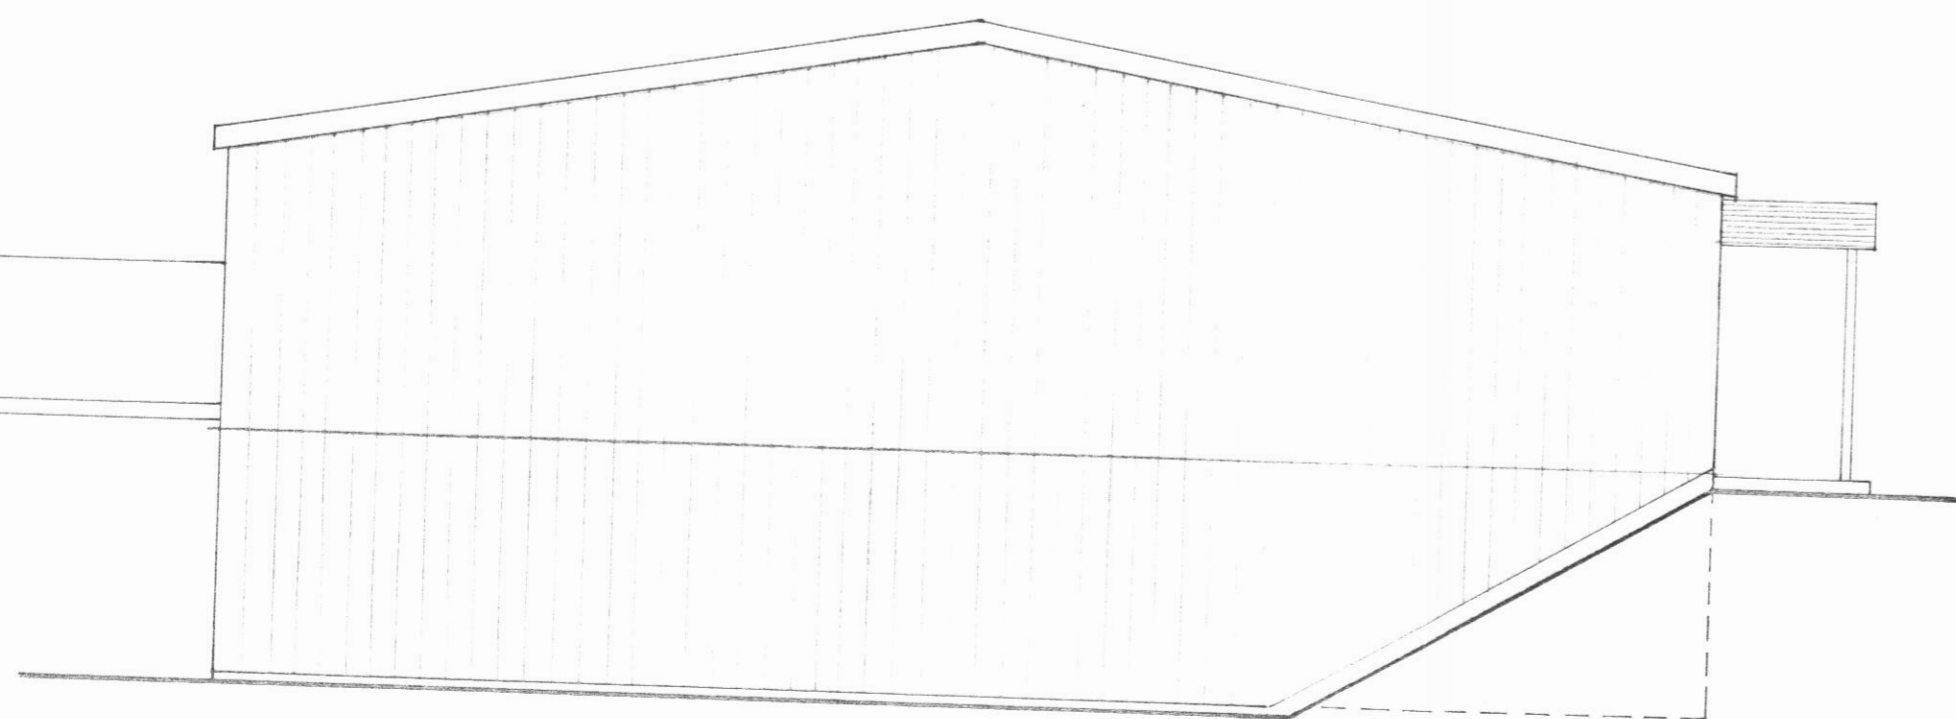

NORÐUR

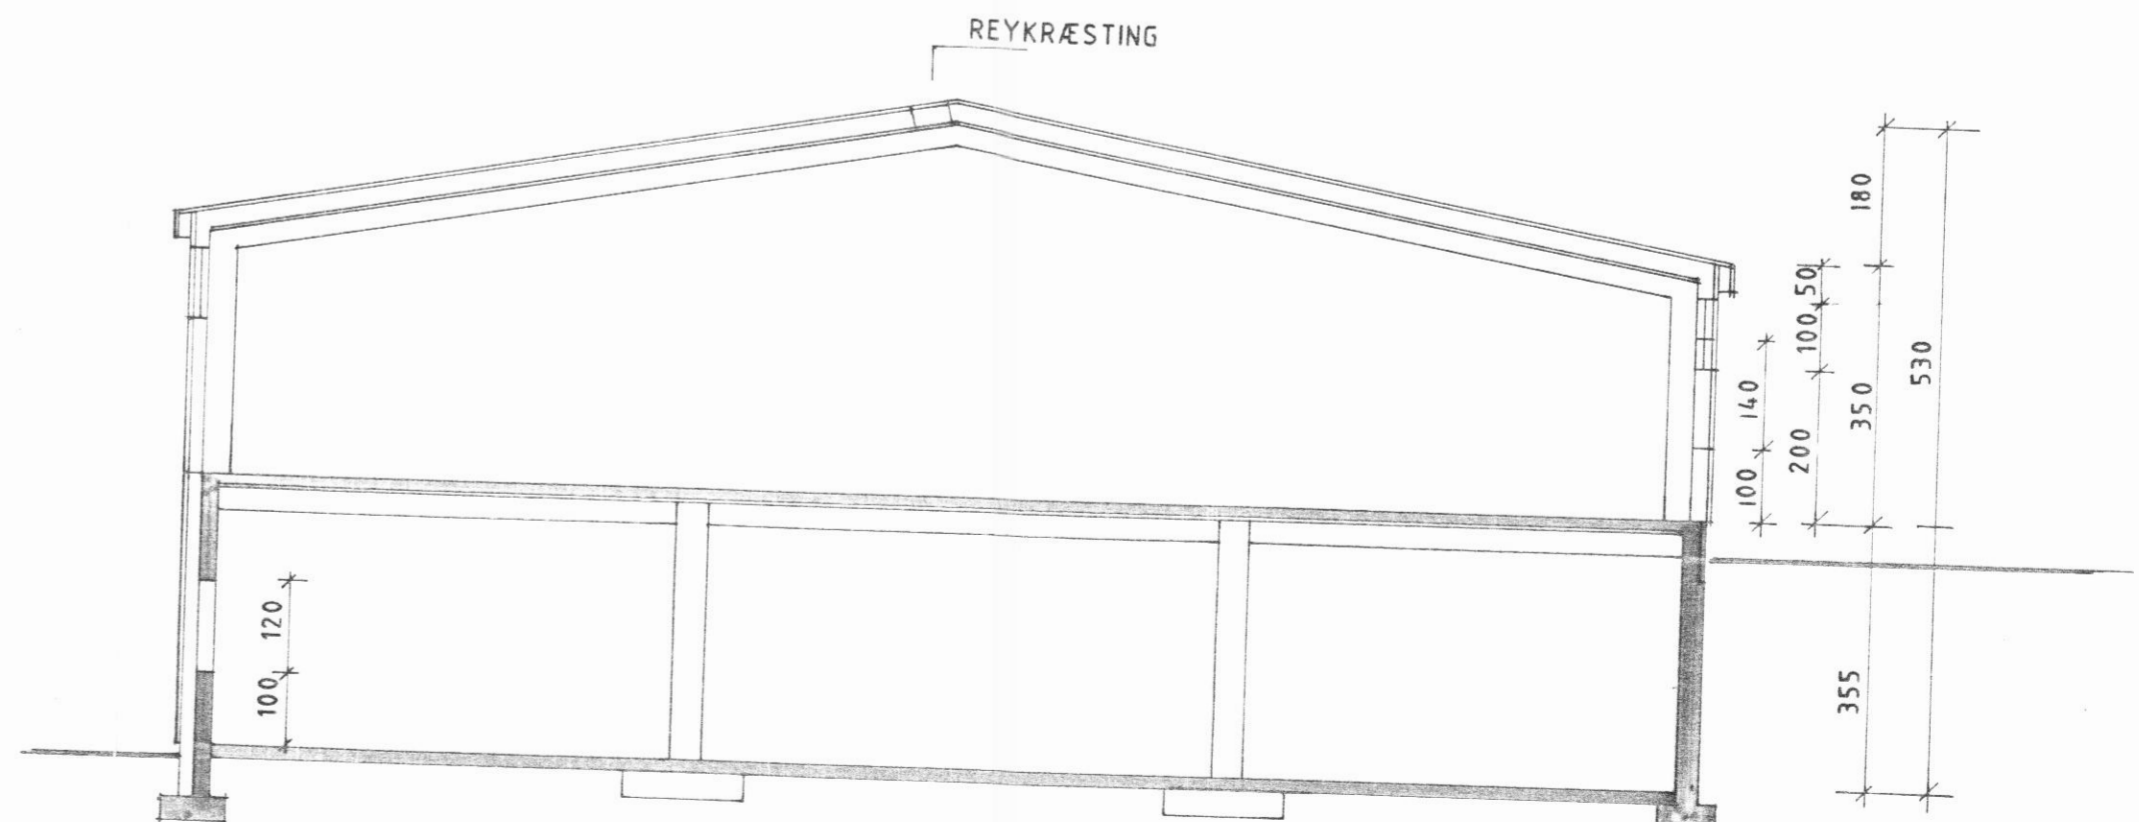

SNID AA

G. BEN. s. f.

ÁRSKÓGSSTRÖND

HEITI ÚTLITSMYNDIR, SNID AA

DAGS. JÚNÍ 1995


MKV. 1:100

TEIKN. H.A.G.

VERK

A4

BREYTING: STÆKKUN SKRIFSTOFURÝMIS JÚLÍ 1995.

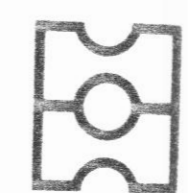

teiknistofa

HAUKS HARALDSSONAR SF.