



i samskeyti komi 6 st N 40/100

12 mm bolti komi gegnum eyru og sperru skifa ϕ 30 komi undir röf
milli sperru og eyra komi gaddaskifa ϕ 50 (bulldog)

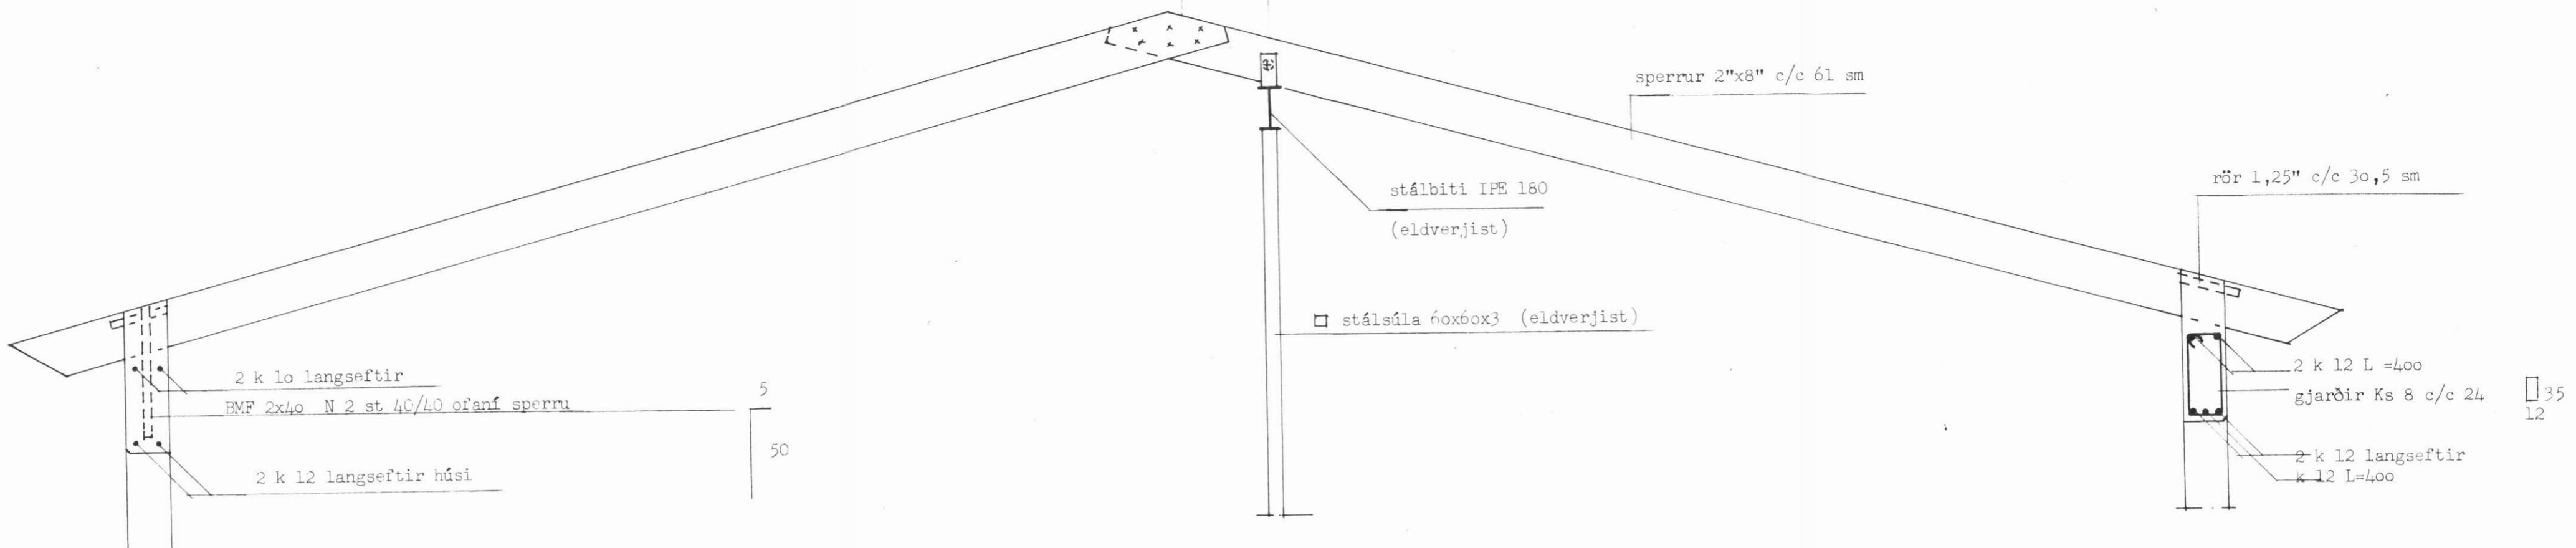

BITI B1


6 - 6

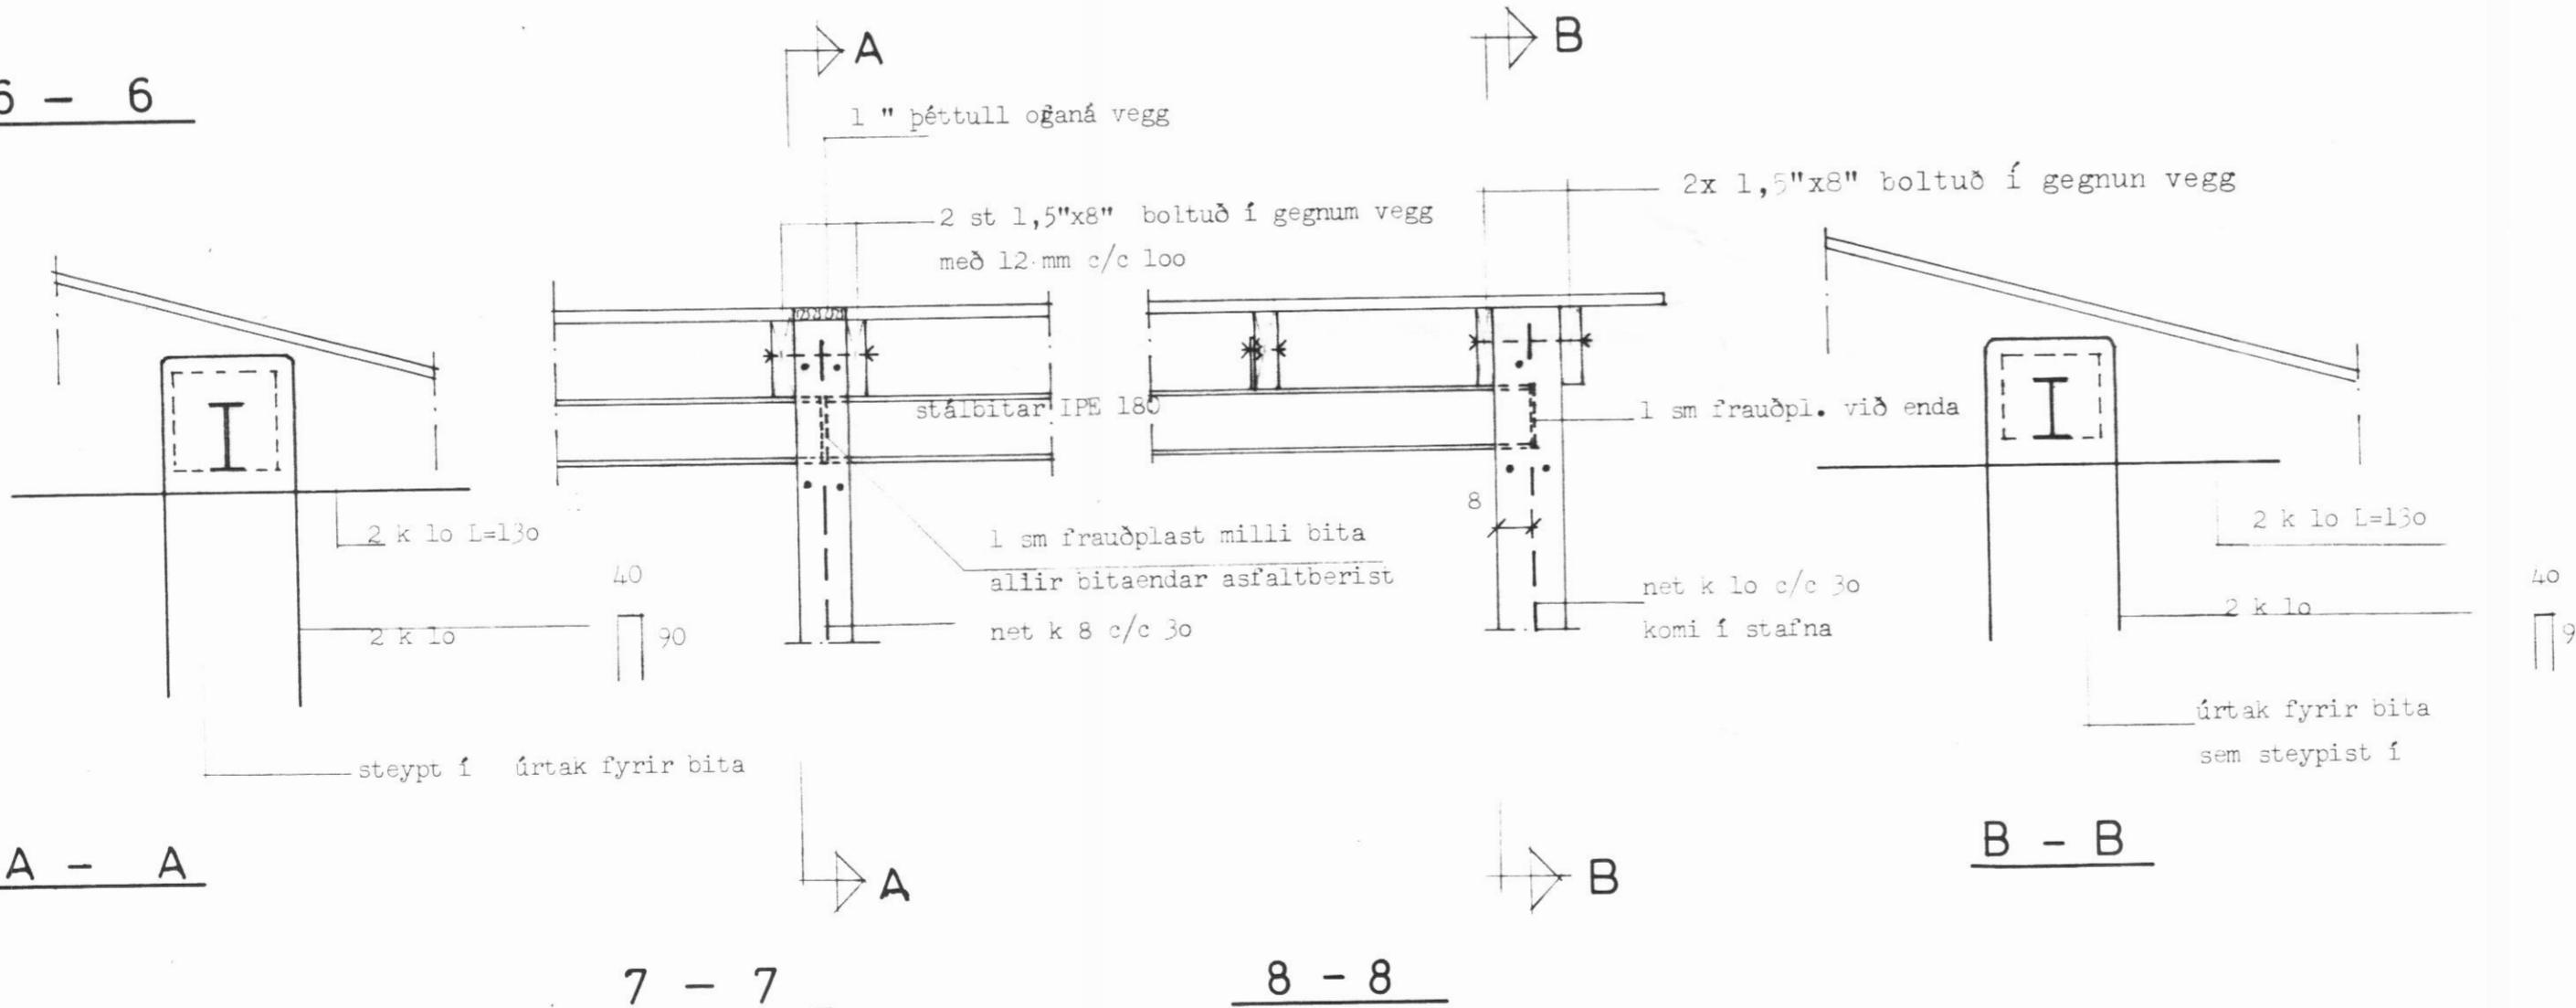


A - A

7 - 7

8 - 8

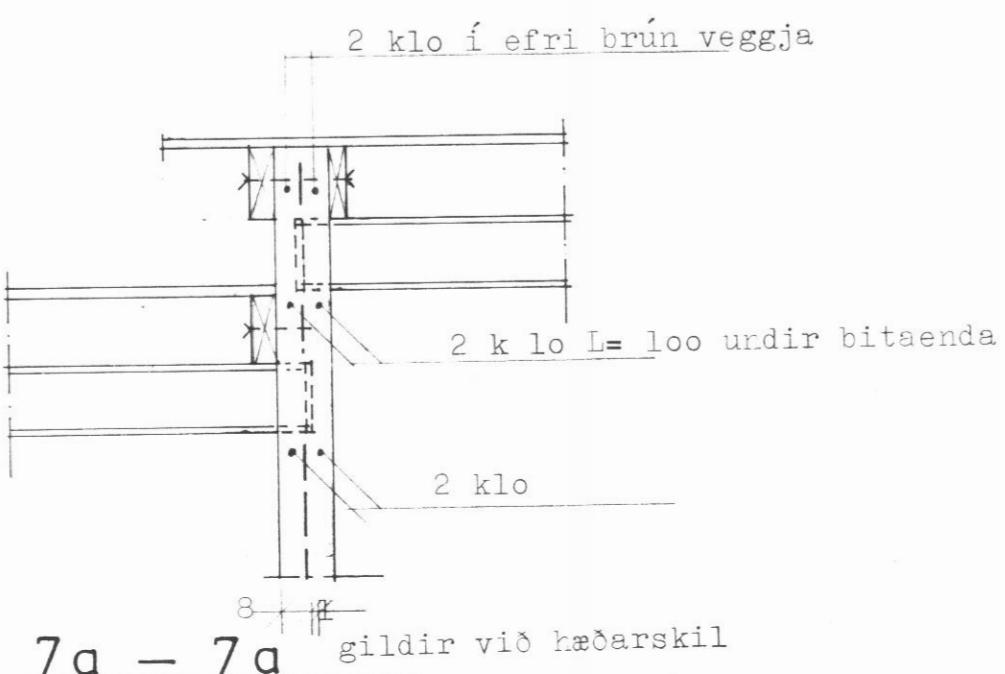

ÖLDUGATA 25-27-29, ARSKÓGSSANDI

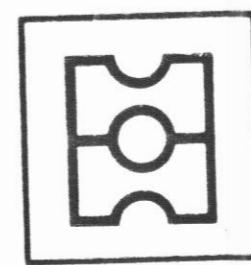

HEITI pak og veggir snið

DAGS. júní 1987
MKV. 1:20
TEIKN. hh

VERK

teiknistofa

HAUKS HARALDSSONAR SF.
KAUPANGI AKUREYRI SÍMI 96 23202

K 4