
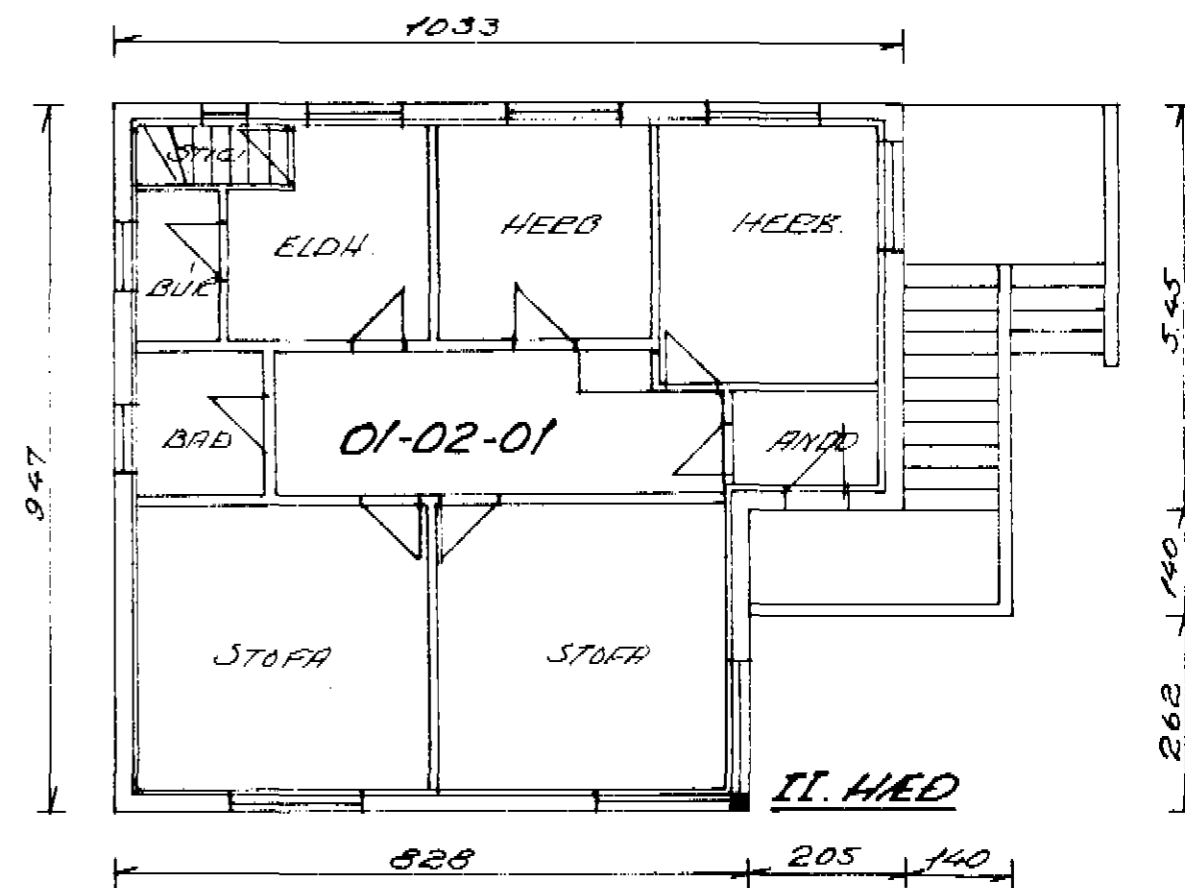


INNVEGGIÐ STAÐSETTIE SKV. LAUSL. MÆLINGU
 GLUGGAR " " 'AGIÐKUN'

MN.
 01-01-01 34.20 m²
 01-02-01 89.60 m² } 522,2 m²
 ÞAKRYNI

02-01-01 60.49 m² } 193,6 m²
 ÞAKRYNI

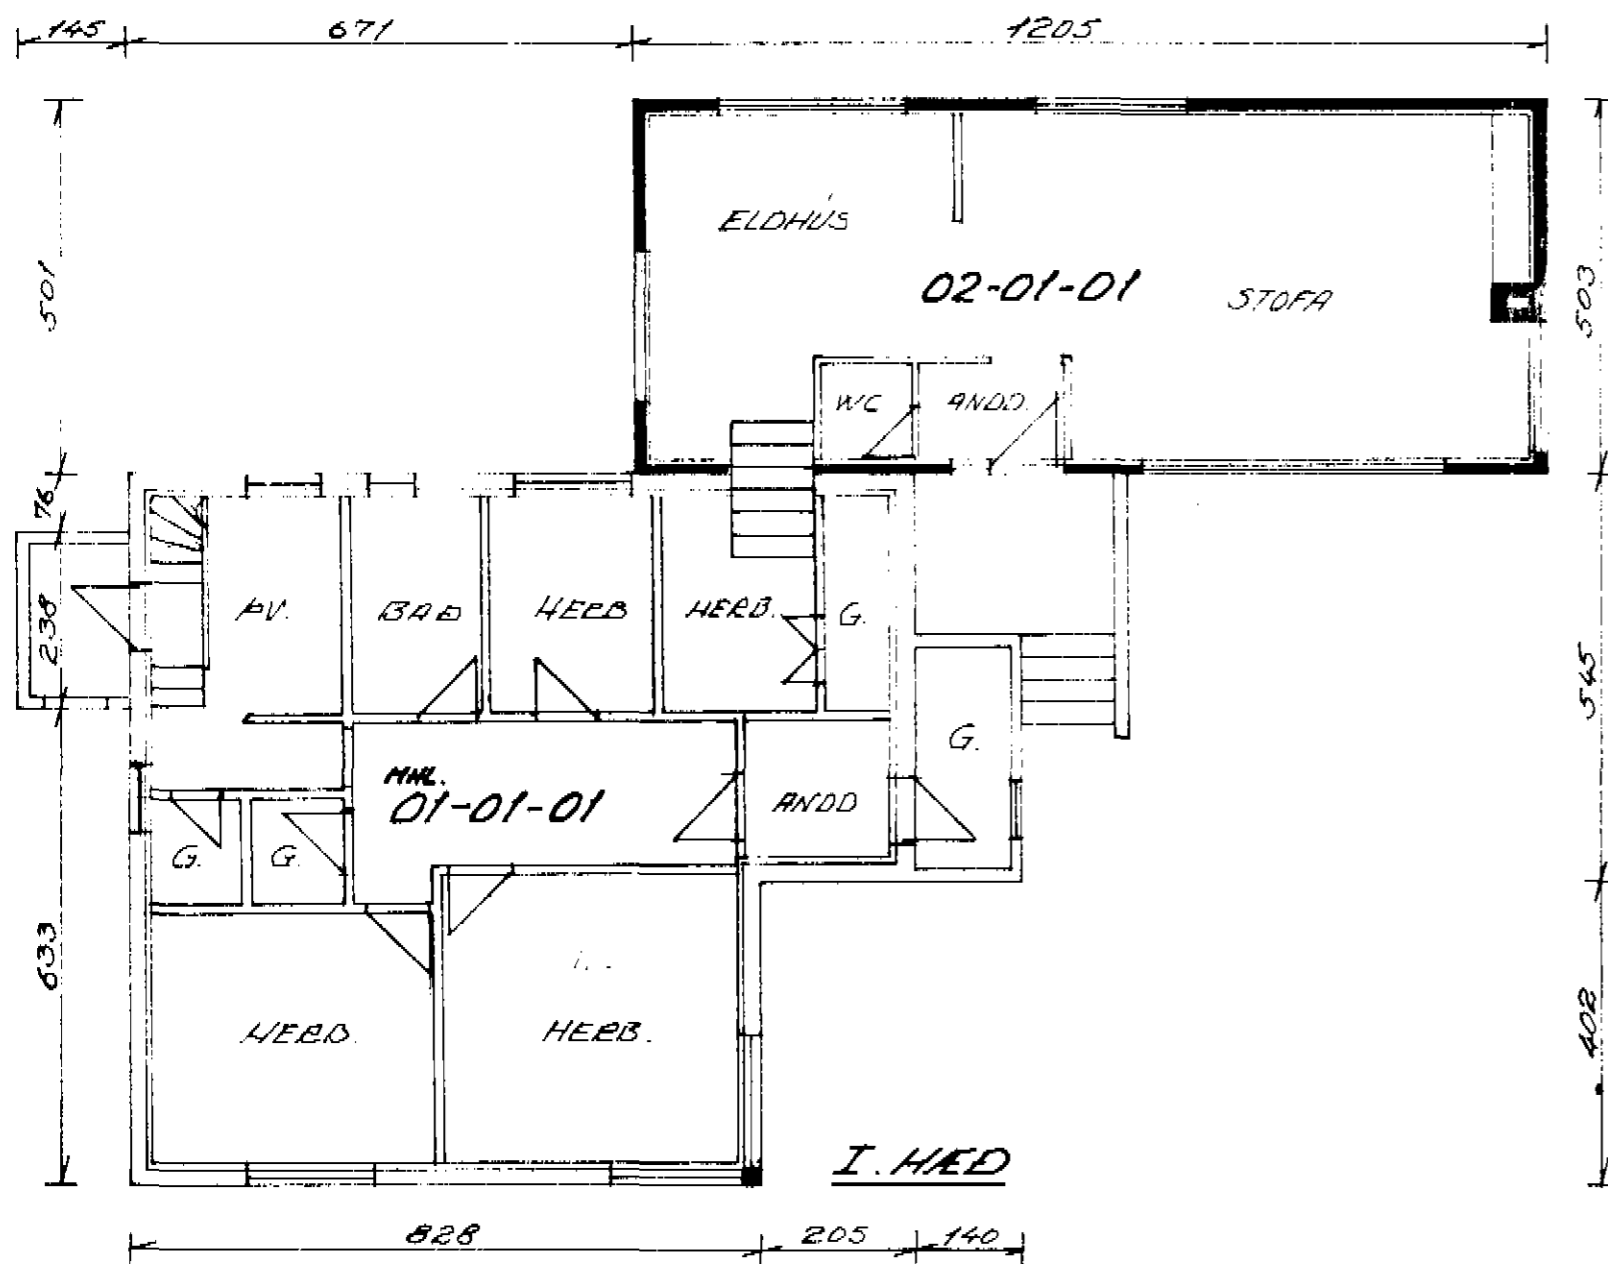

BLAÐKARBEIÐ 9, DALVIK
 M=1:100
 82.02.25 E.