


GRUNNPLAN

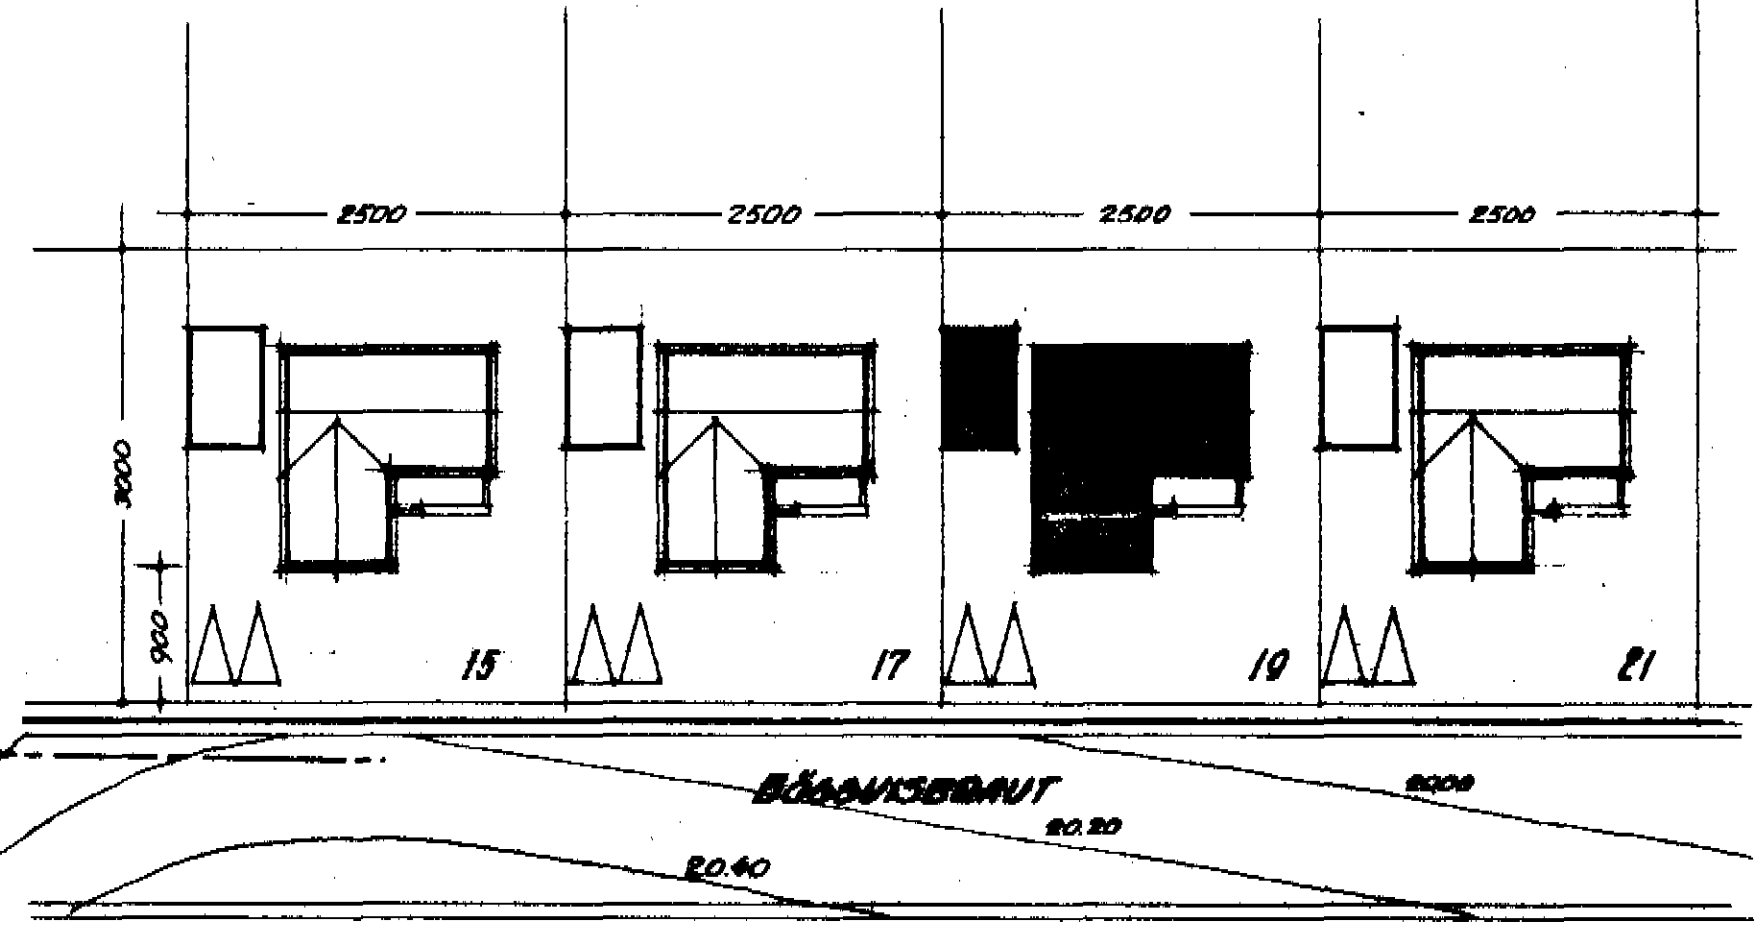

BÖGGUSBRAUT 19. DALVÍK		MÆLIKVARDI 1:100 1:500
GRUNNPLAN, AFTÖÐUMYND		VERKEFNS NR. 78026-1
TEKNIstofan EYRARLANDSVEGI 20 S.F. AKUREYRI		ARUPEYRI 7. JÚLÍ 1978 ANNALD. HANNAHALL