




BYGGINGAR
18. júlí 1983
N. H.
DALVÍK

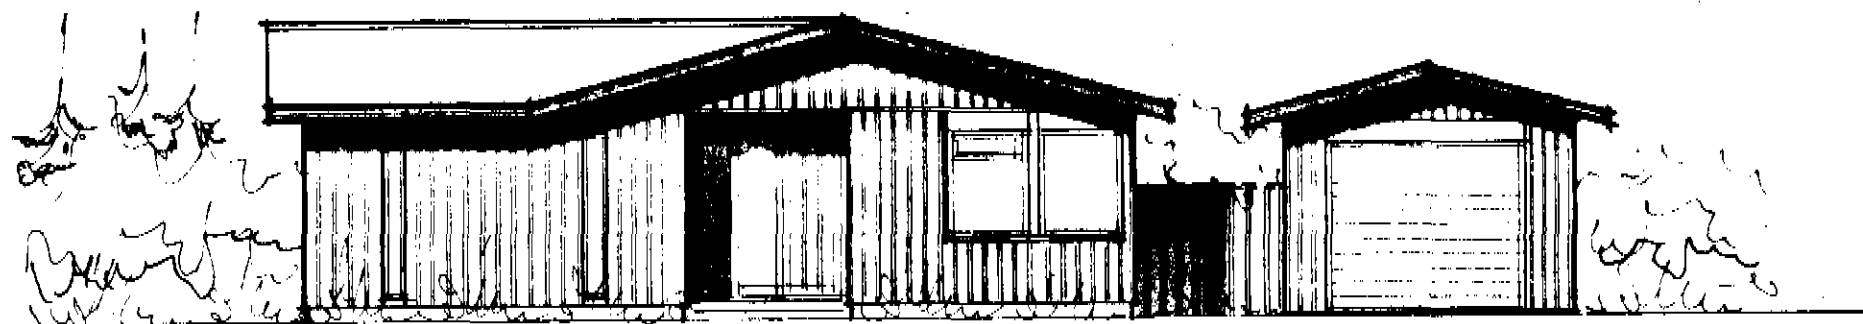


áustur

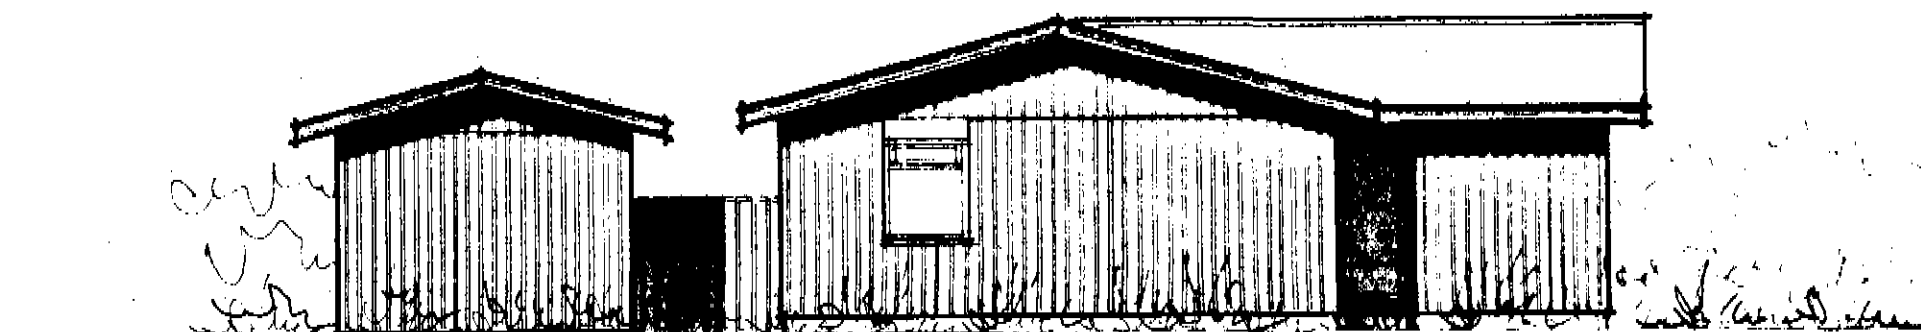

vestur

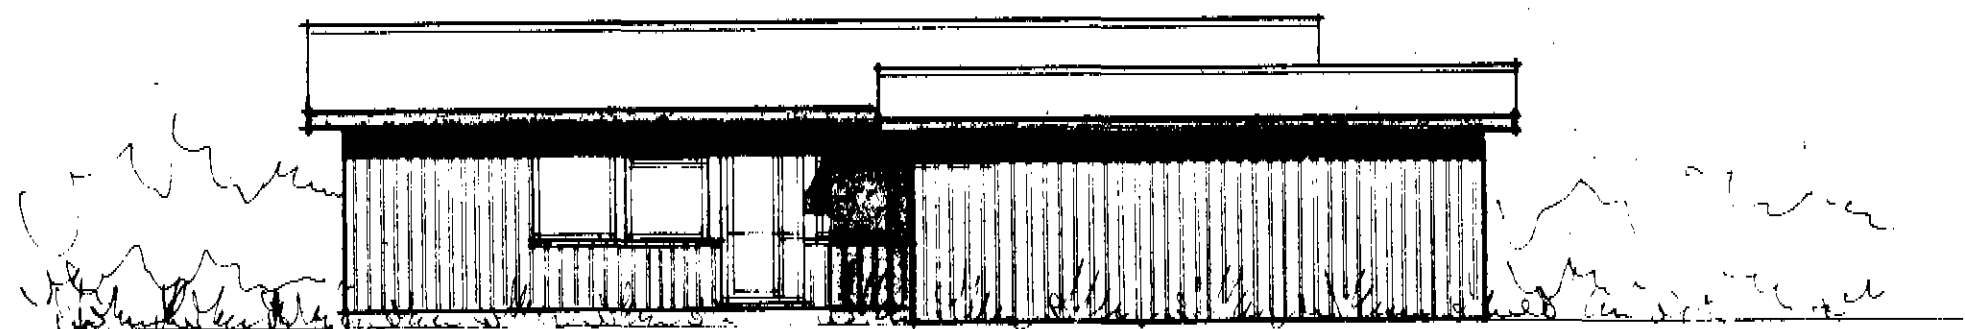

norður

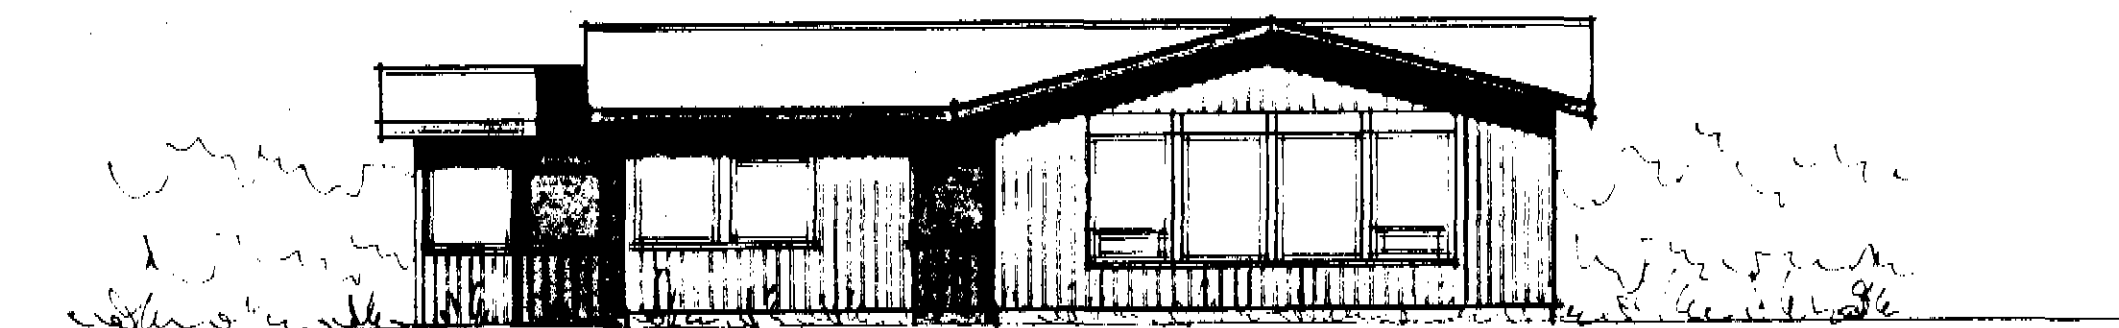

suður

es

TEIKNISTOFNA BORGHTYNI 20 RÚM S. 33930

EDVARD GUÐMUNDSSON

SGURDUR KJARTANSSON

Edvard Guðmundsson
Sigurður Kjartansson

DAGI. júní 1983

BREYTT. jan. 84