



VESTUR.

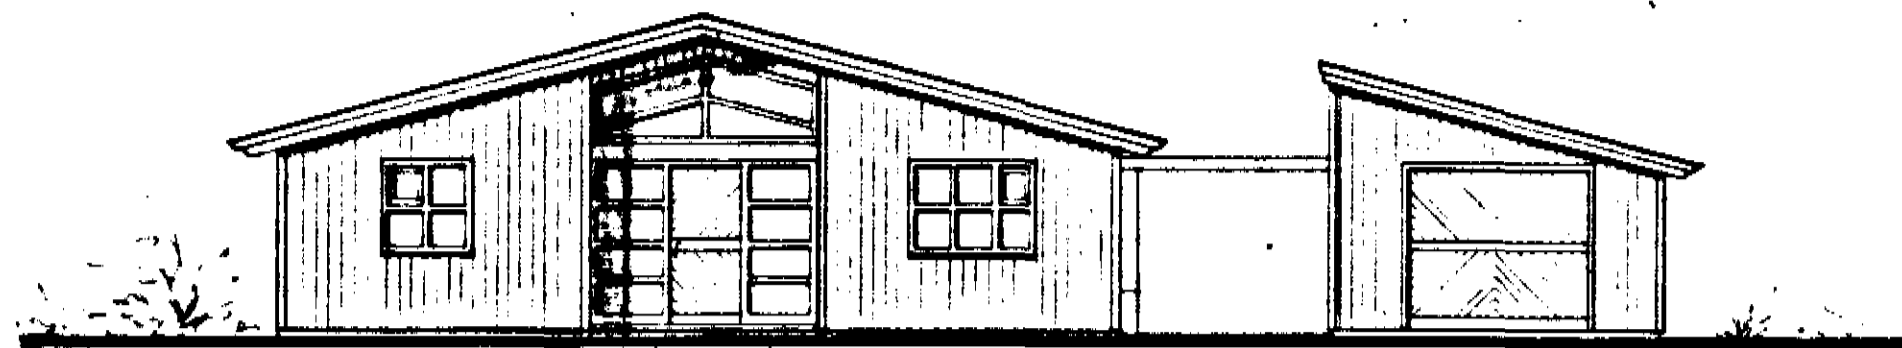


AUSTUR



SUÐUR

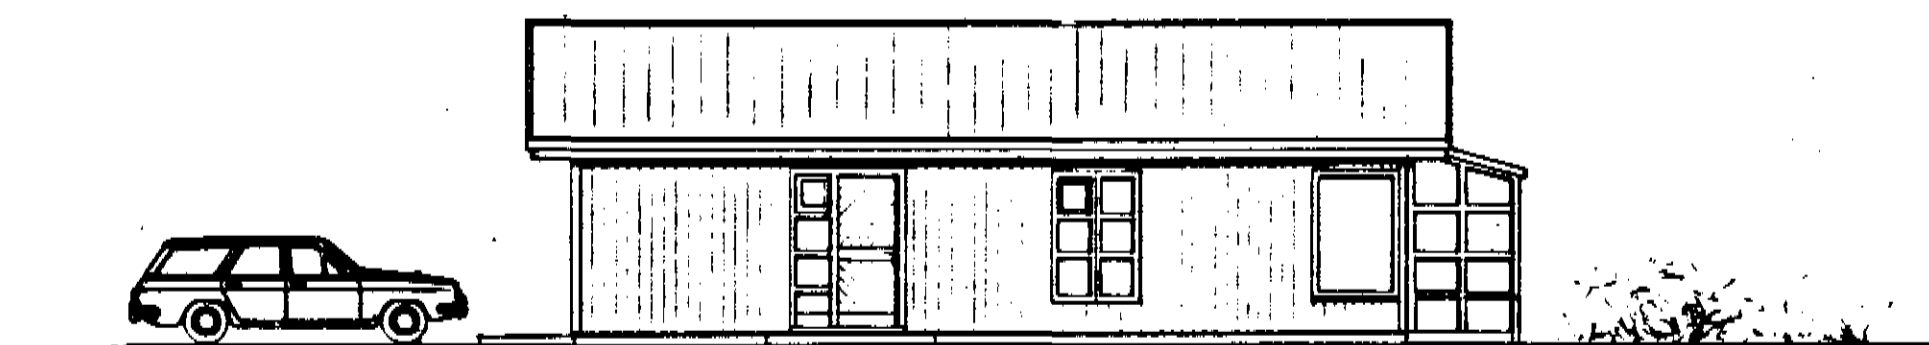


NORÐUR

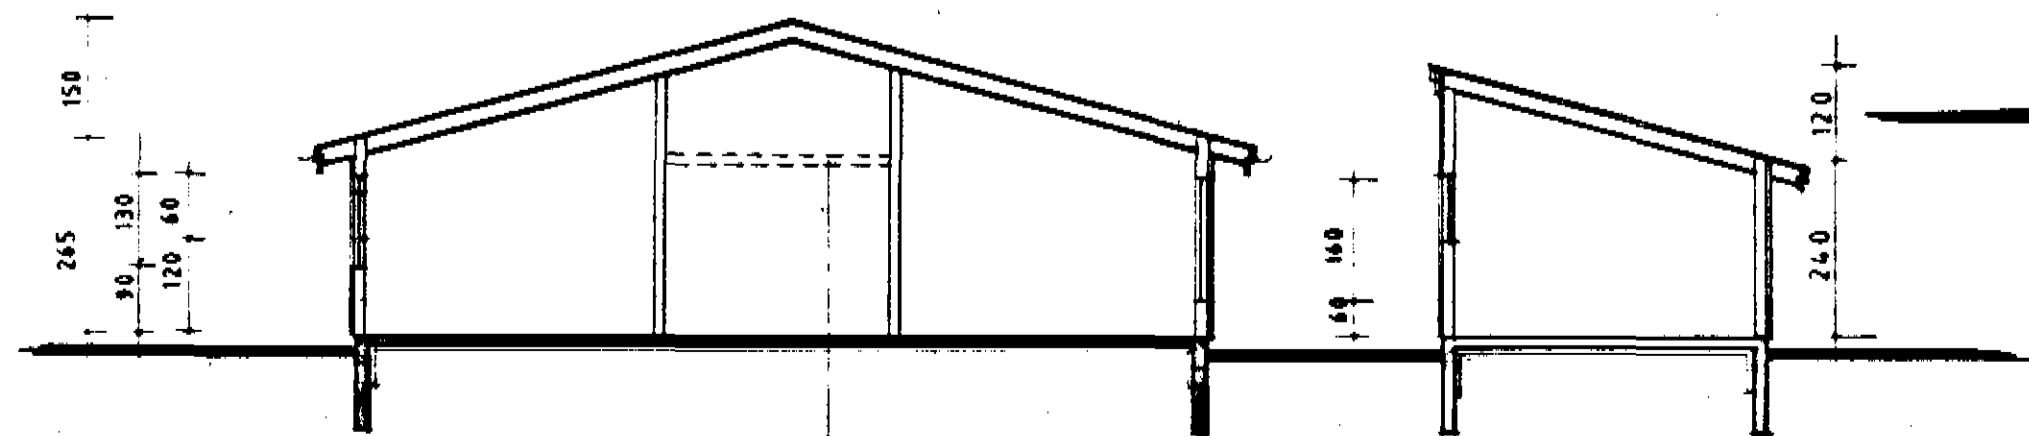

SNEIÐING A-A

PALLUR EDA ÖPIÐ RÝMI

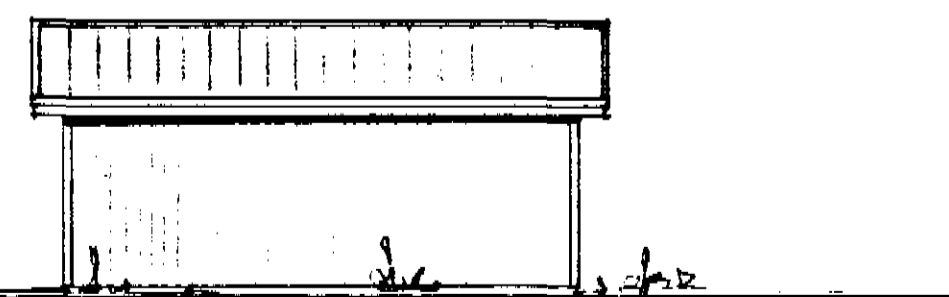

NORÐUR BÍLG.

	<b>BÖGGVISBRAUT 6 OG 8</b>		<b>A02</b>	
	HEITI ÖFLITSMYNDIR, SNEIÐING			DAGS. JULI '93
	<i>Hauks Haraldsson</i>			MKV. 1:100
	<b>teiknistofa</b>			TEIKN. HH DAG VERK
		HAUKS HARALDSSONAR SF. KAUPANGI AKUREYRI SÍMI 96 23202		