



GRUNNMYND mkv. 1:100

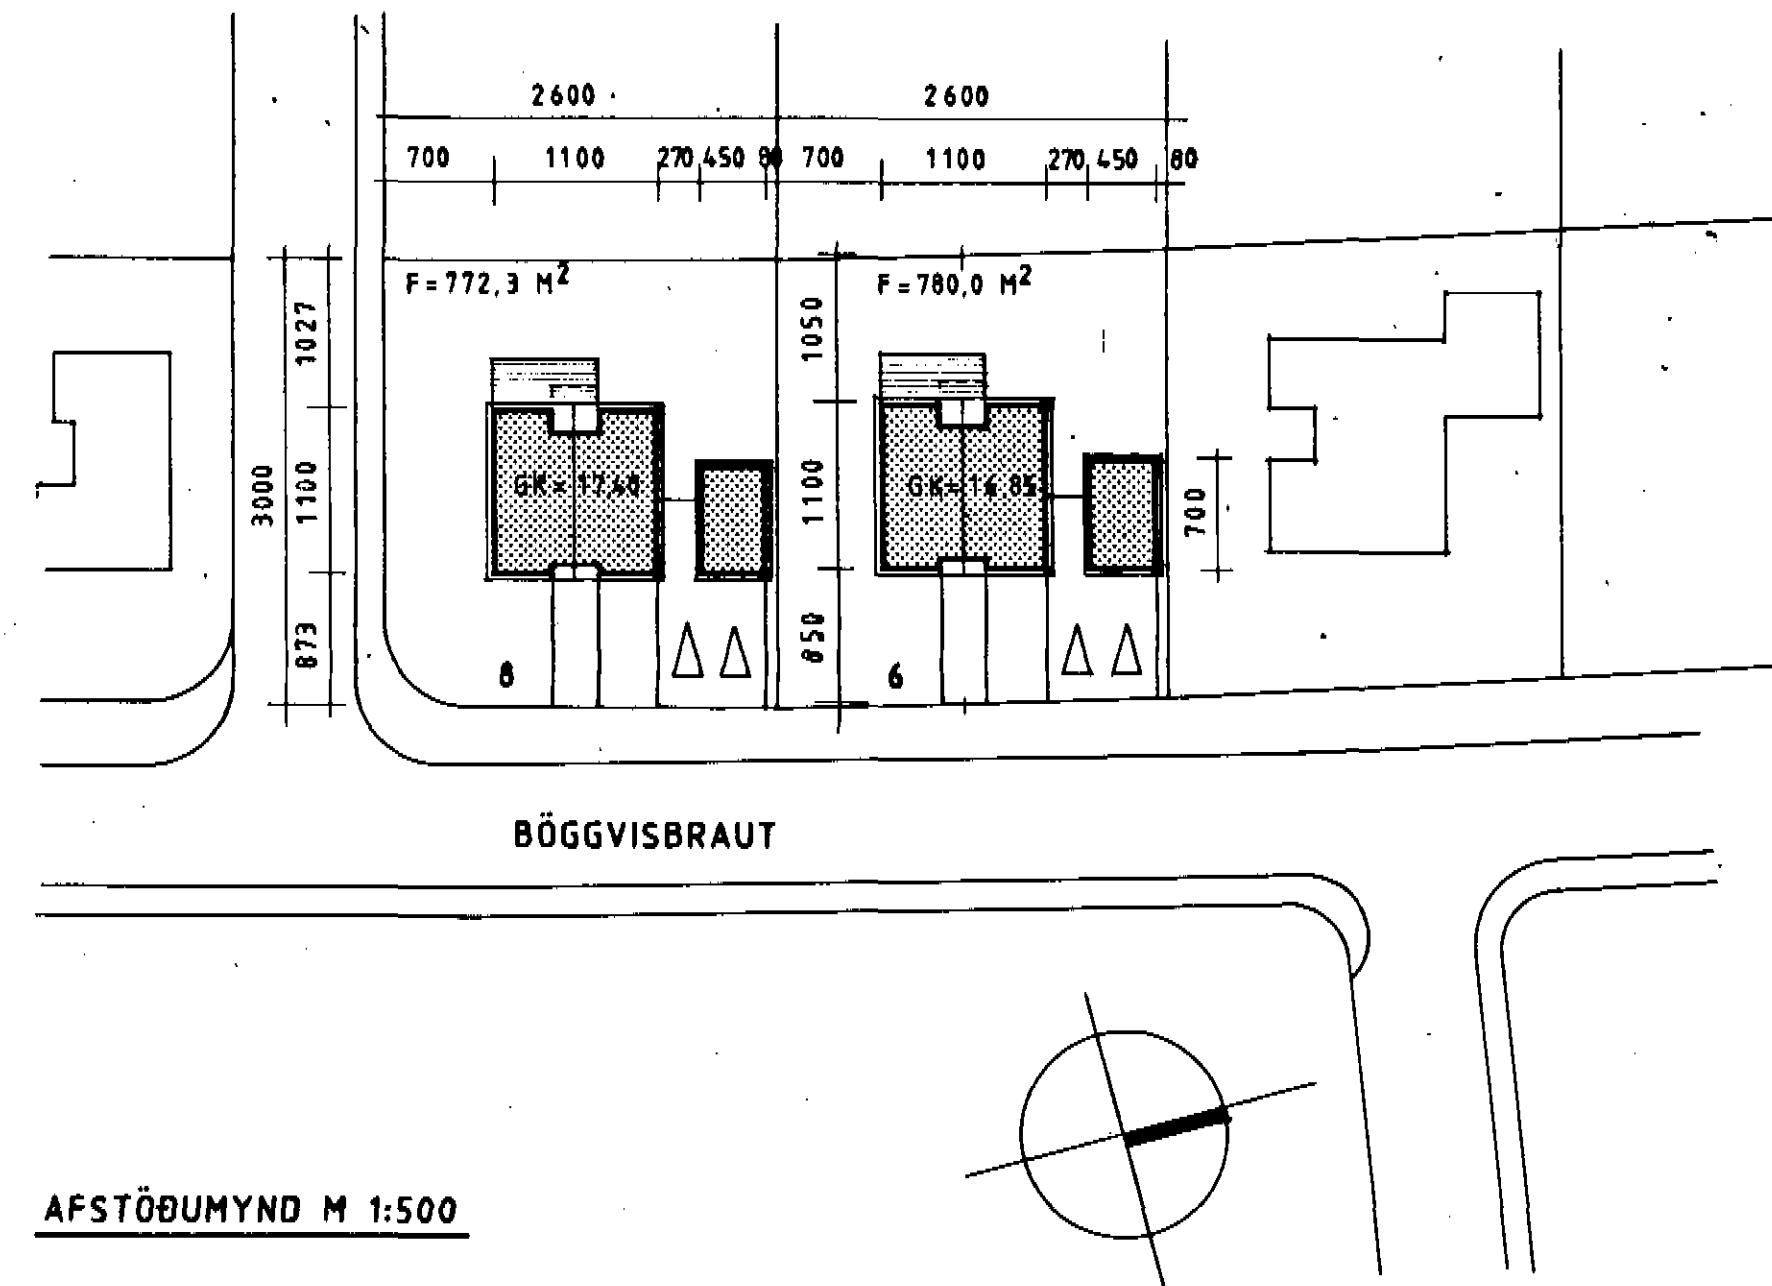

STÆRÐIR:		
HÚS	116 m ²	394,0 M ³
BILGEYMSLA	31,5 m ²	94,5 -
	147,5 -	488,5 -

BÖGGVISBRAUT 8

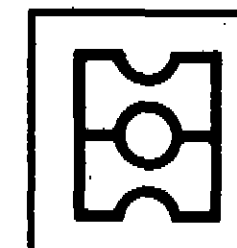

HEITI GRUNNMYND, AFSTÖBUMYND

DAGS. JÚLÍ
MKV. 1:100, 1:500
TEIKN. HH DAG
VERK

A01

teiknistofa

HAUKS HARALDSSONAR SF.
KAUPANGI AKUREYRI SÍMI 96 23202