



Sannþykki á dómdu  
 byggingarmeistar  
 þ. 6 maí 1974

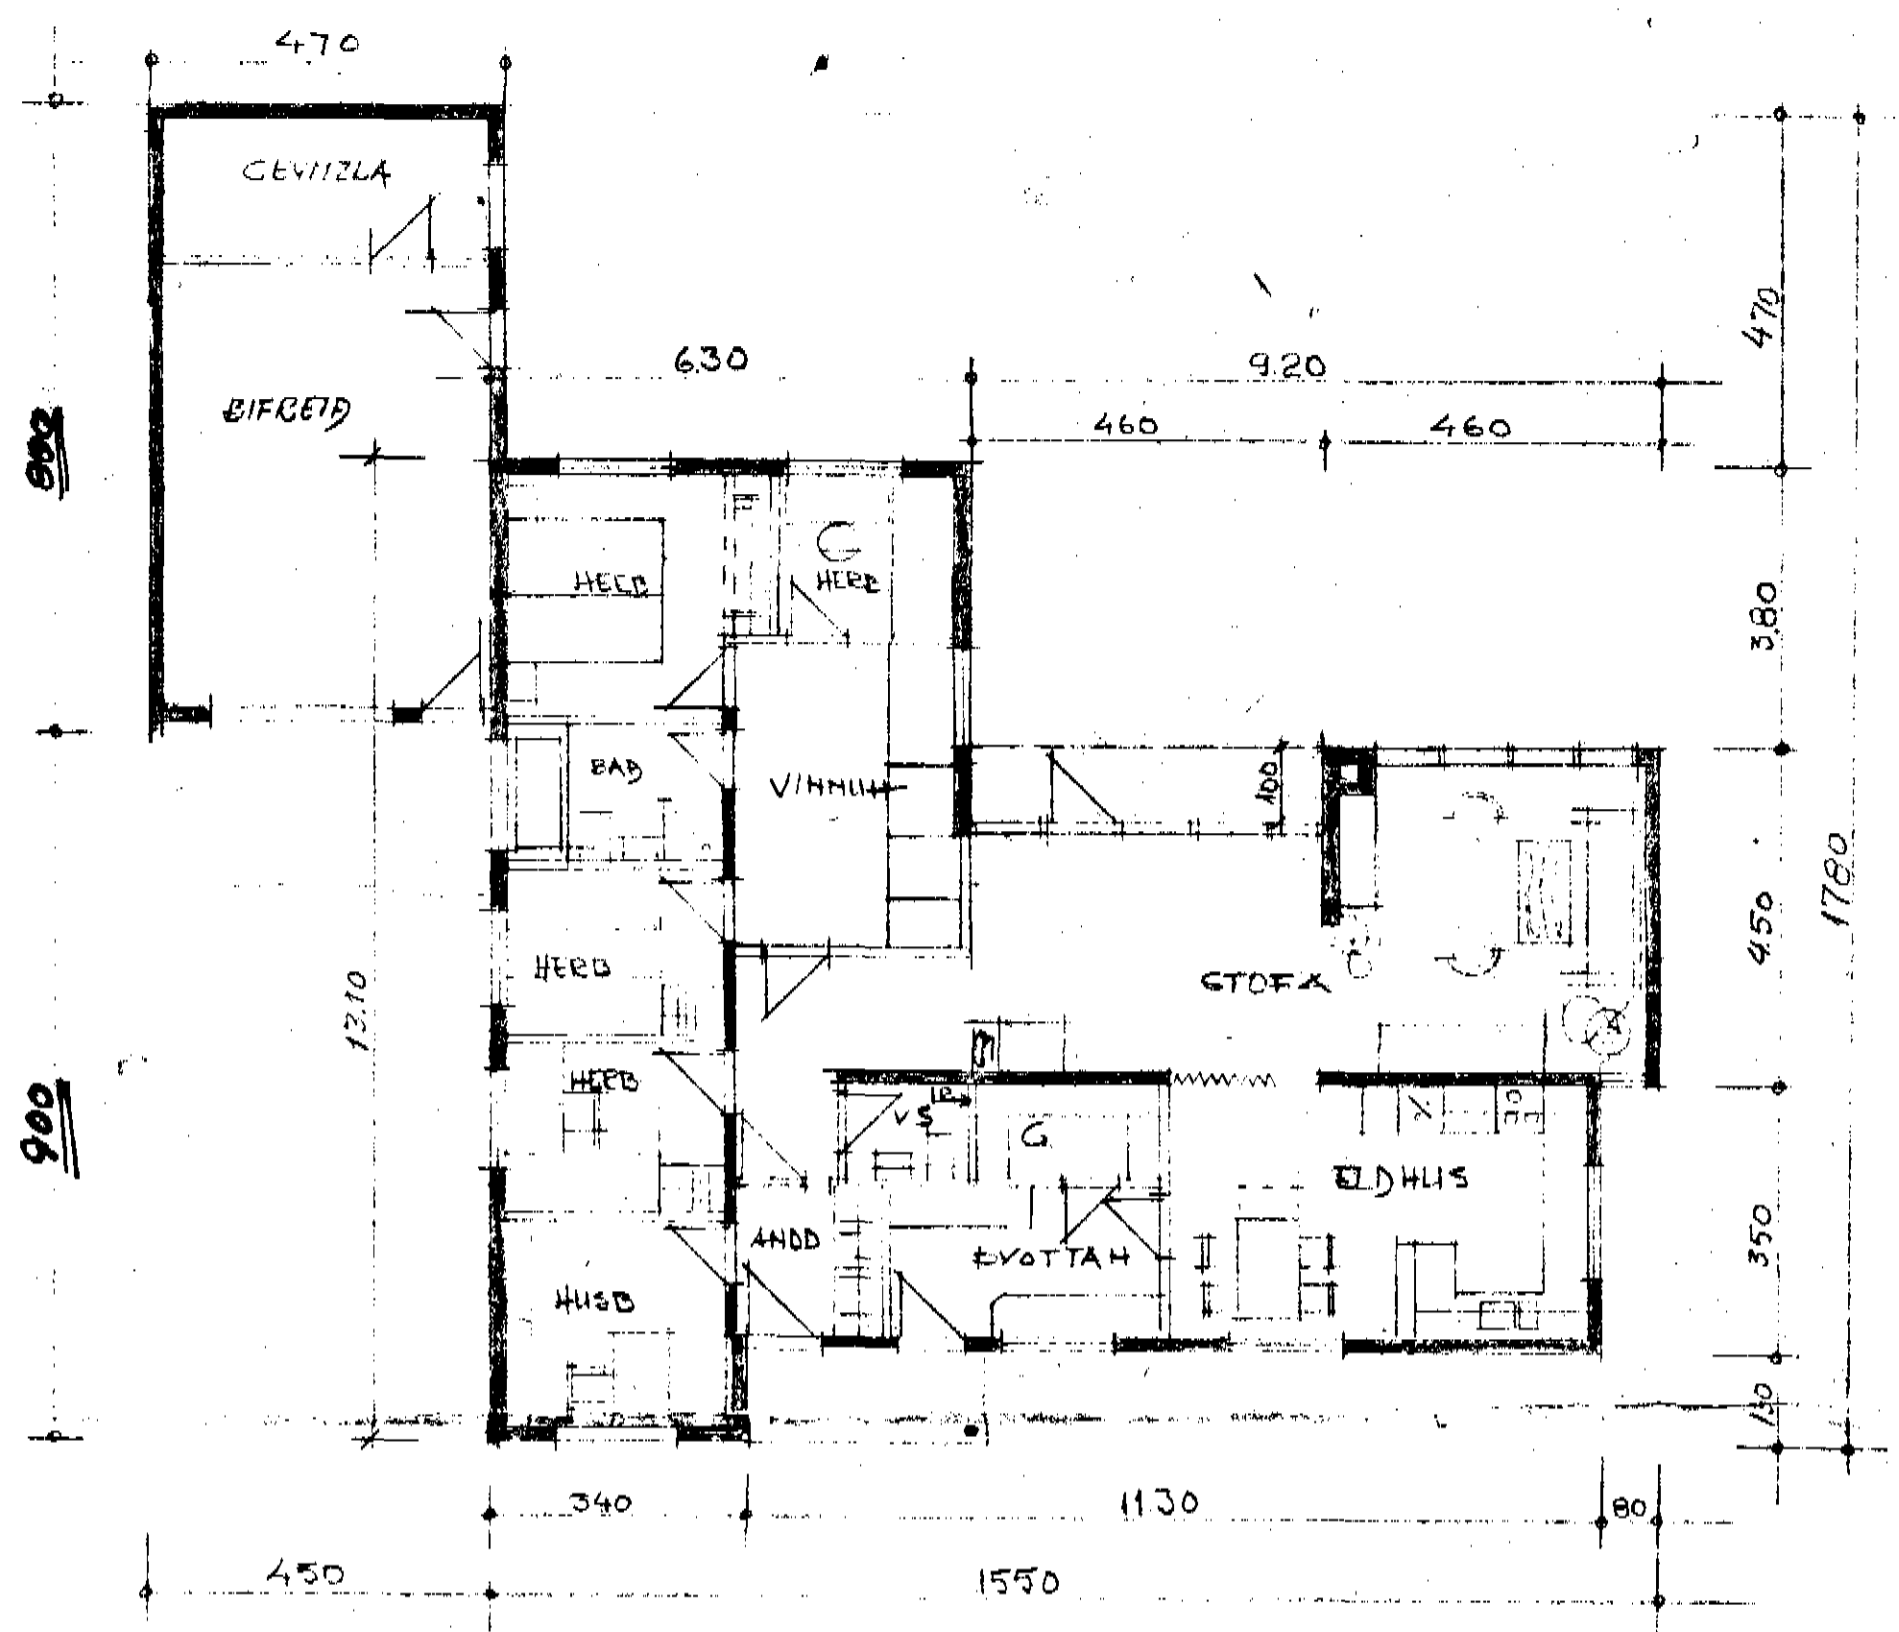


GRUNNMYNI


FLATARMÁL	BR	NETTÓ
HLIS	148,0	125,0 m <sup>2</sup>
BÍLSK.	36,0	

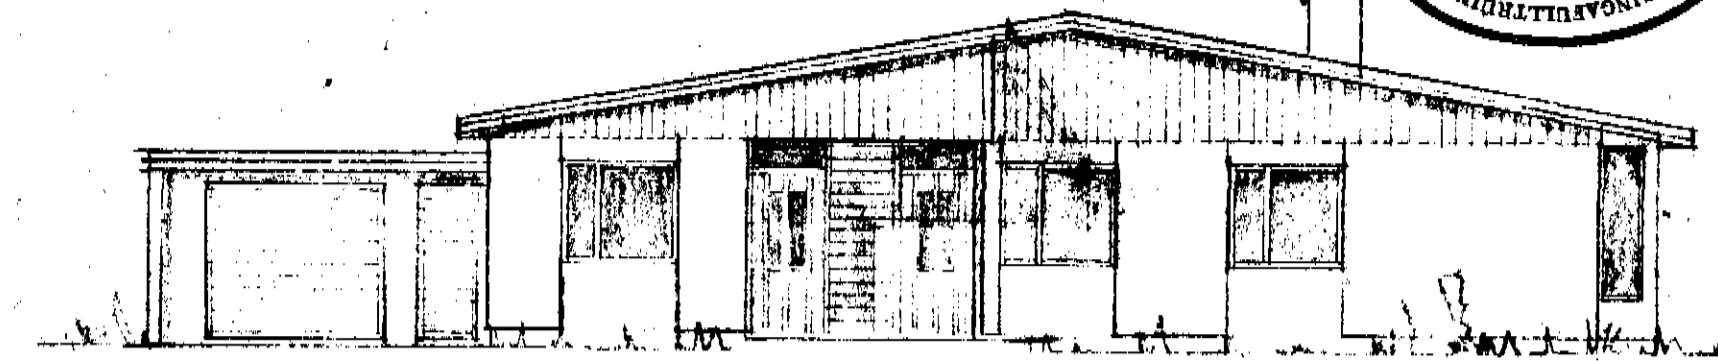


VESTUR

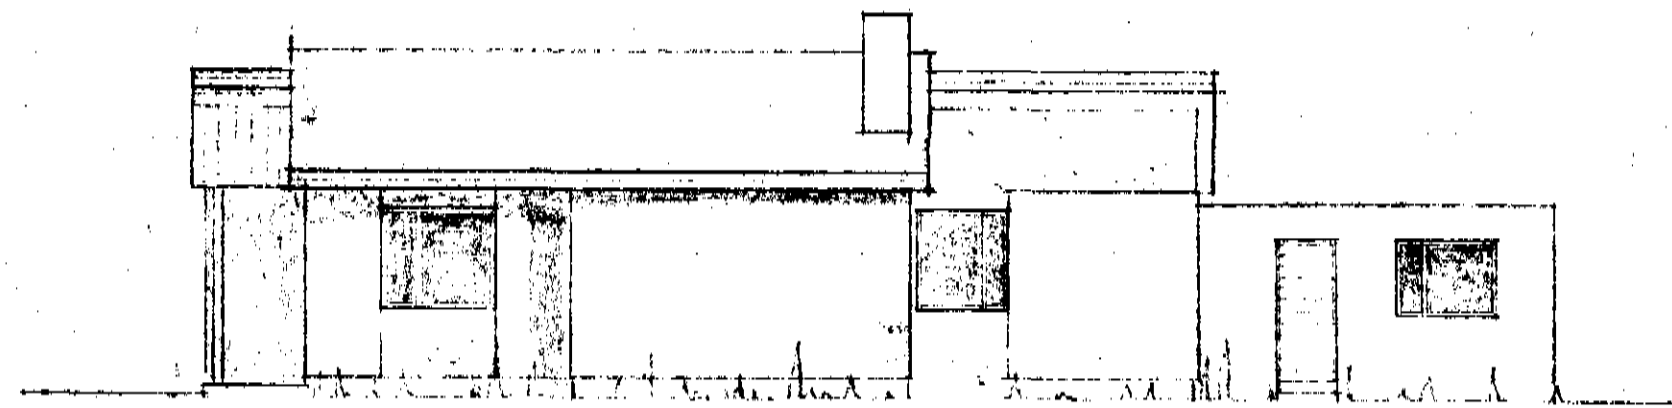


SUDUR

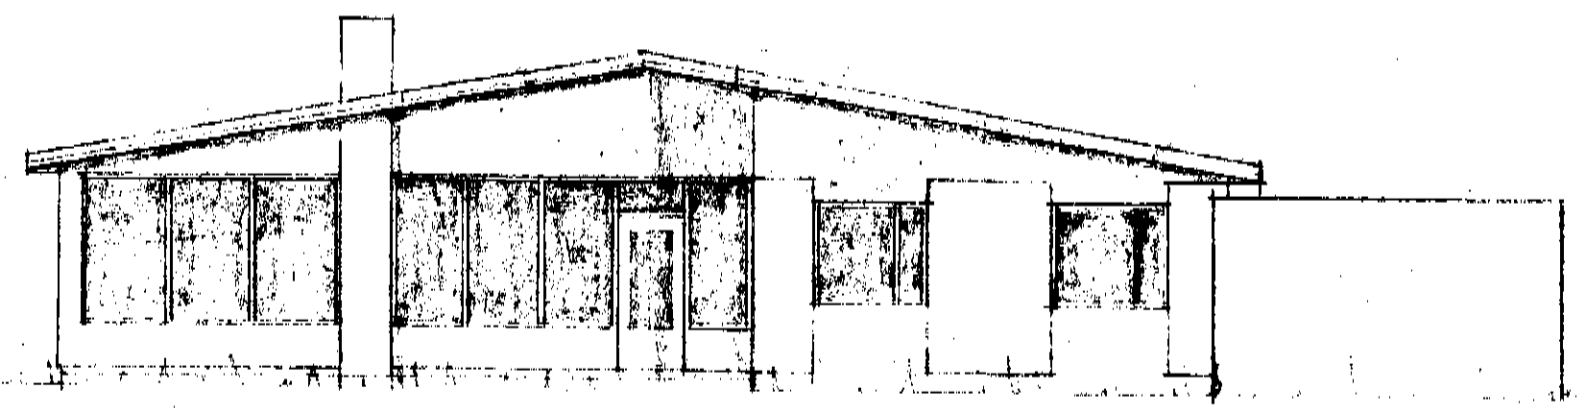

AUSTUR

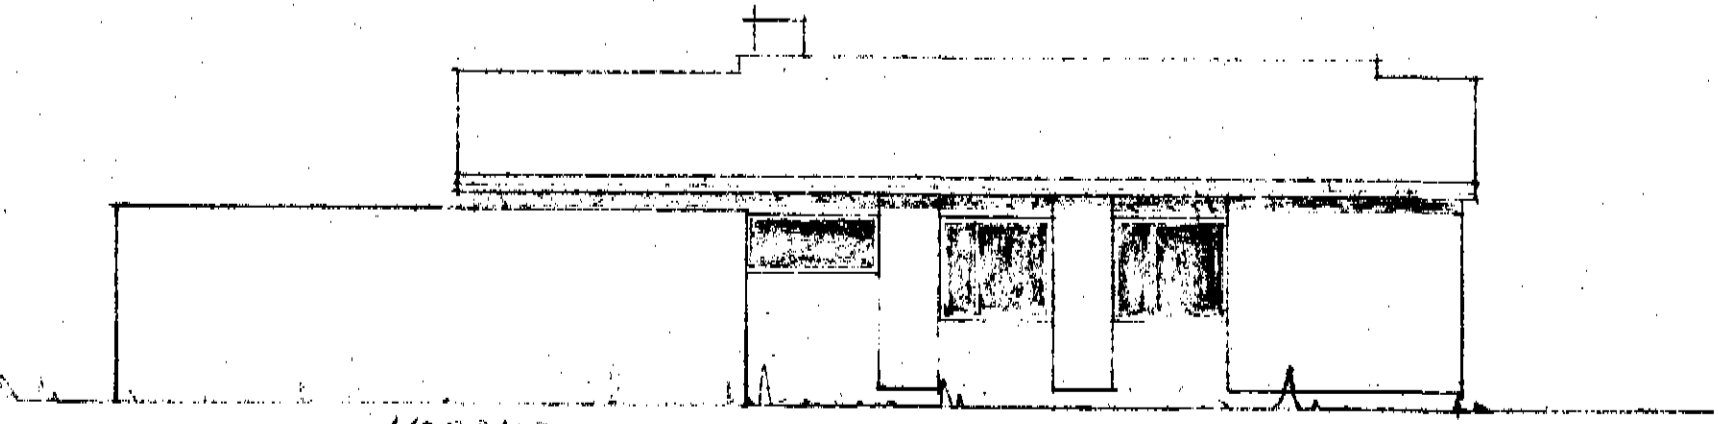


NORÐUR

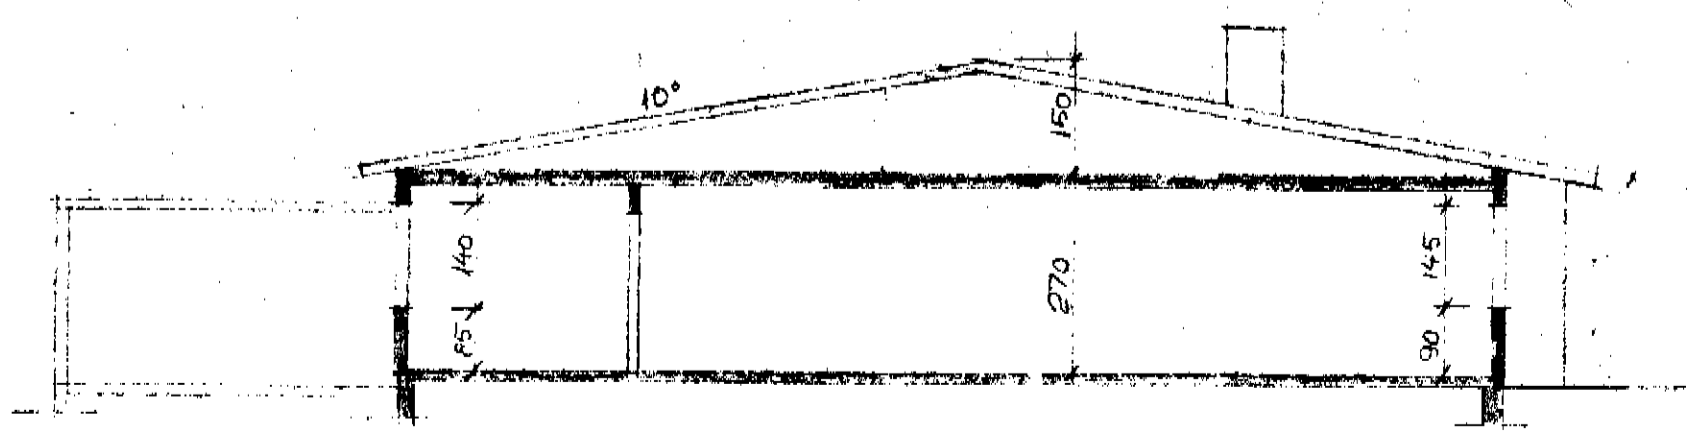

SNID

AFSTÖÐUN  
 M 1:500

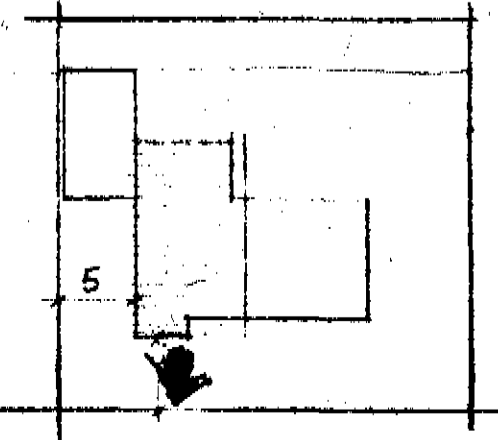

BÖGGVISBRAUT 7

M 1:100  
 HAGI '74  
 Sveinbjörn Sveinbjörnsson