



GRUNNMYND AF AUSTURSTAFNI MKV 1:20

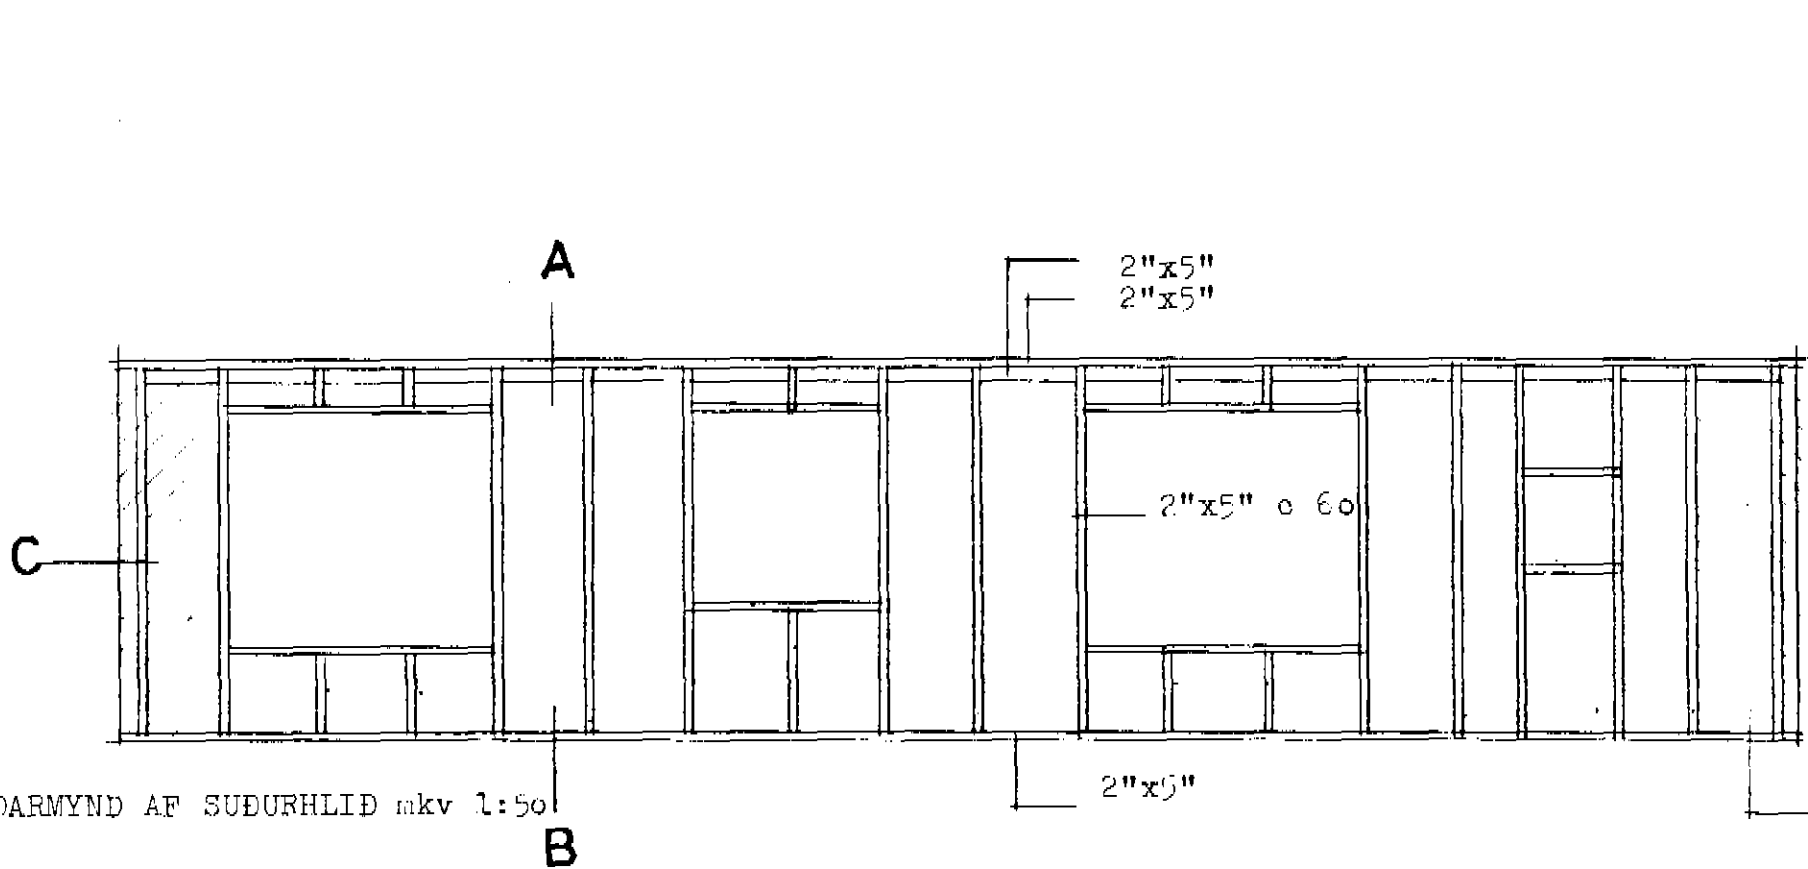


HLIDARMYND AF SUÐURHLÍÐ mkv 1:50

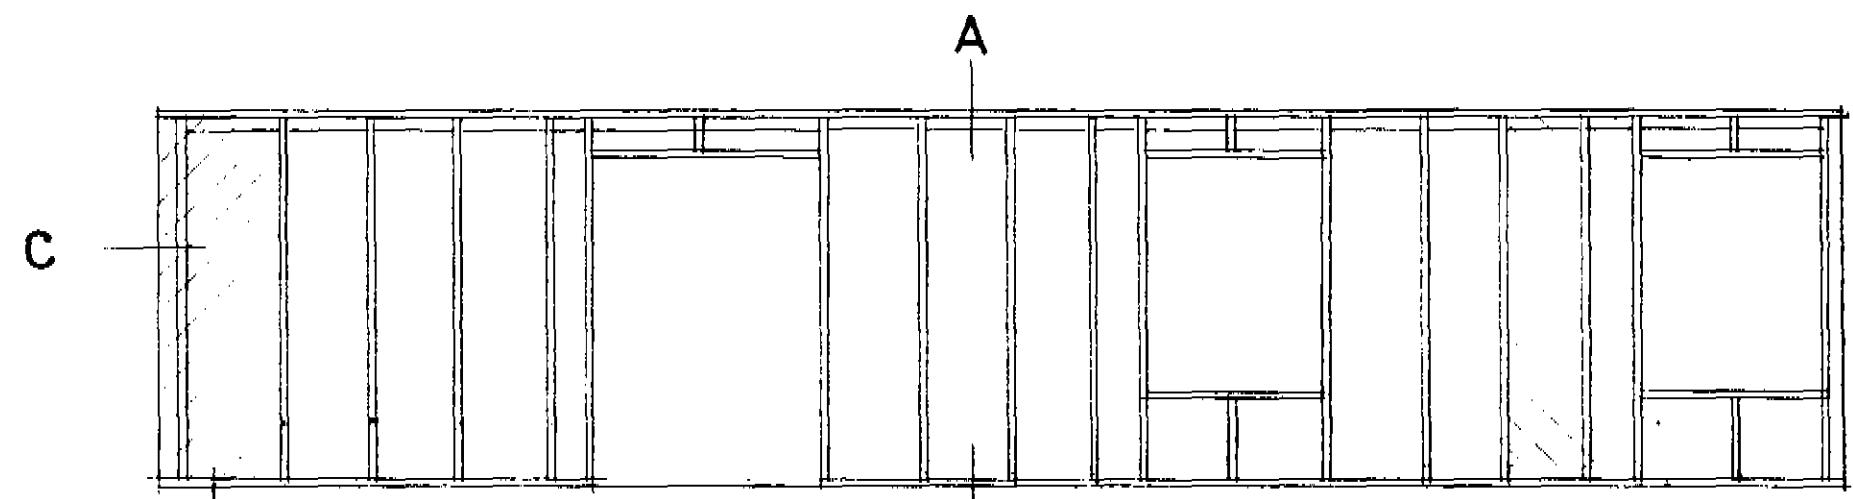

HLIDARMYND AF NORÐURHLÍÐ mkv 1:50

Ath: hlutateikn. A-B-C-D sjá Ko5

BÖGGVISBRAUT 6

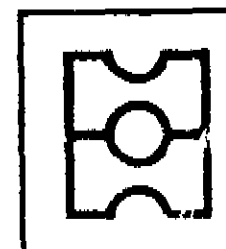

HEITI STAFN  
SUÐURHLIE  
NORÐURHLIE

**teiknistofa**

DAGS. Agust 90  
MKV. 1:20 1:50  
TEIKN. H. H. H.  
VERK

K 03

HAUKS HARALDSSONAR SF.  
KAUPANGI AKUREYRI SIMI 96 23202