




RAMPYKKT I BYGGINGANEFND
 15 AUG 1990
 DALVIKUR

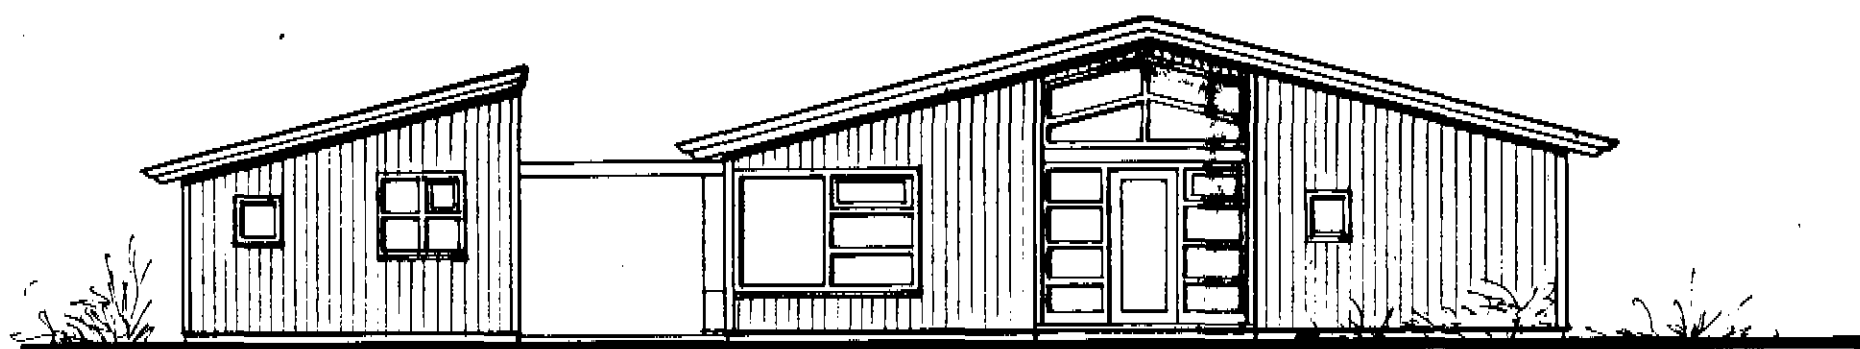


VESTUR.

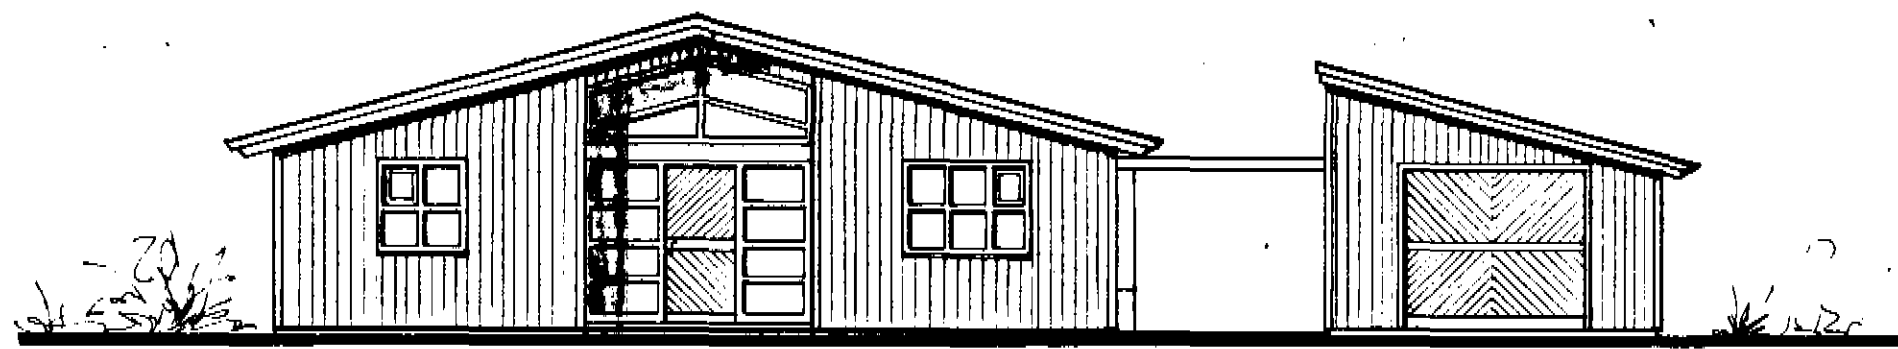


AUSTUR

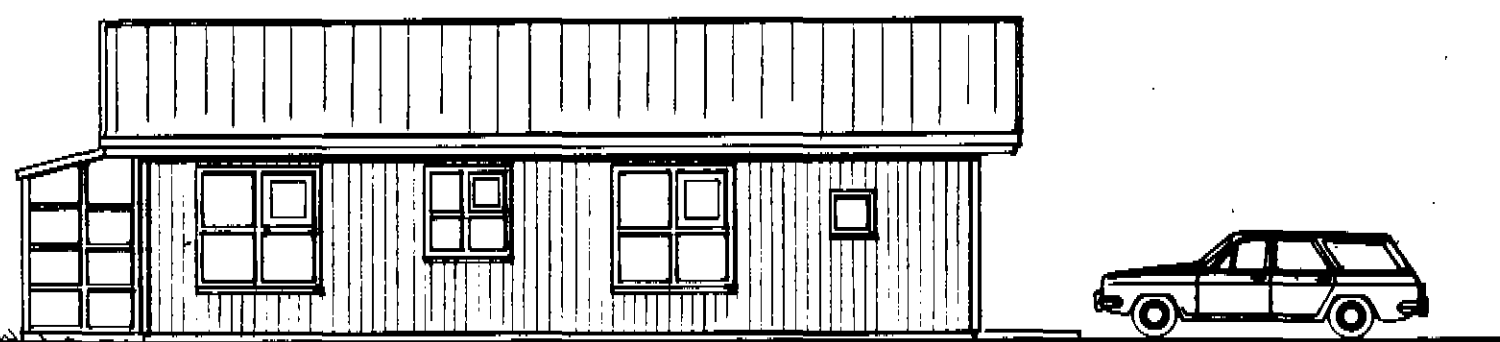


SUÐUR

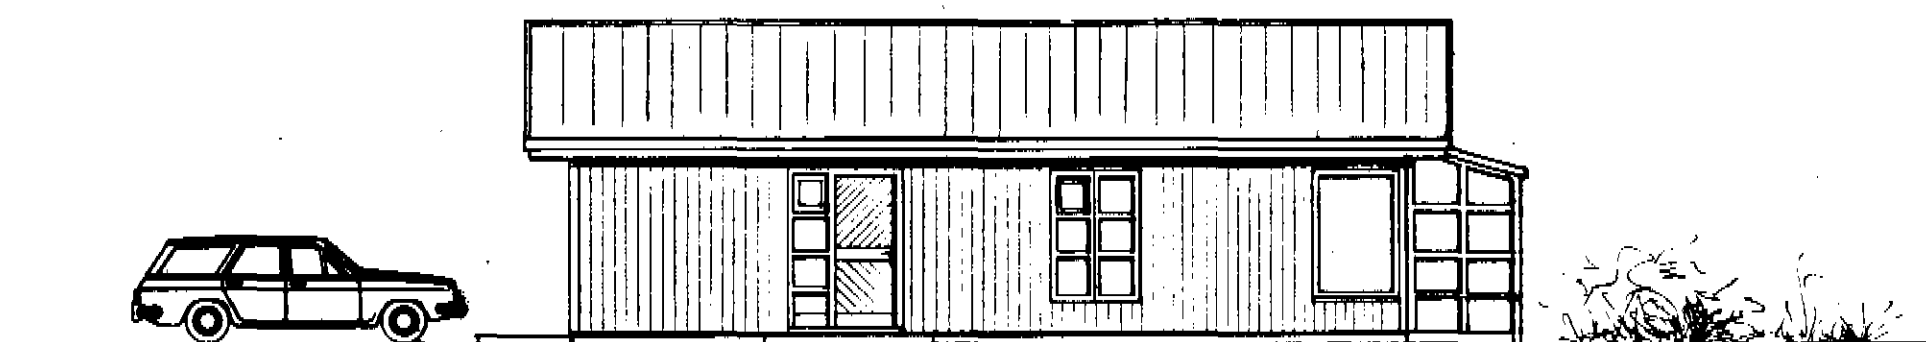

NORÐUR

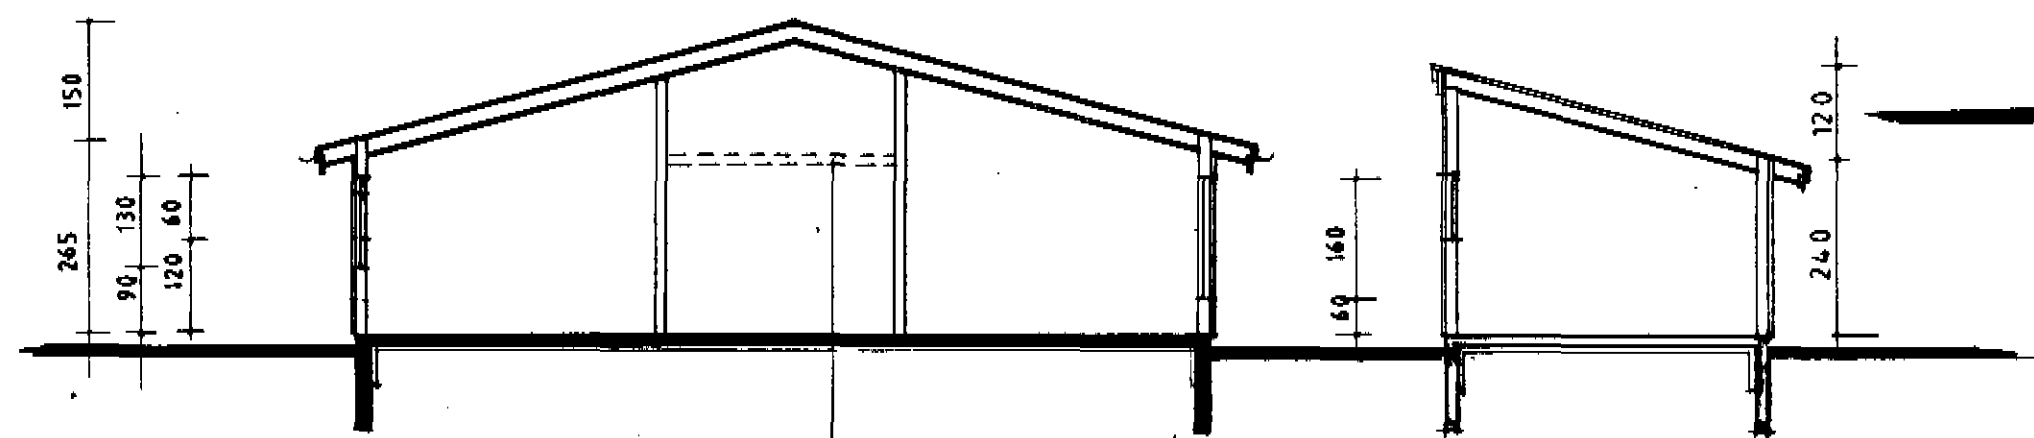

SNEIÐING A-A

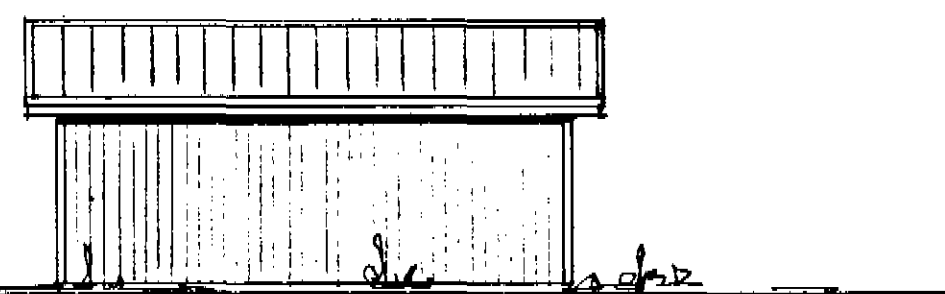

NORÐUR BÍLG.

BÖGGVISBRAUT 6

HEITI ÚTLITSMYNDIR,
 SNEIÐING

teiknistofa

DAGS. JÚLÍ 1990
 MKV. 1:100
 TEIKN. HH. DAG-11
 VERK

A02

HAUKS HARALDSSONAR SF.
 KAUPANGI AKUREYRFI SÍMI 98 23202