
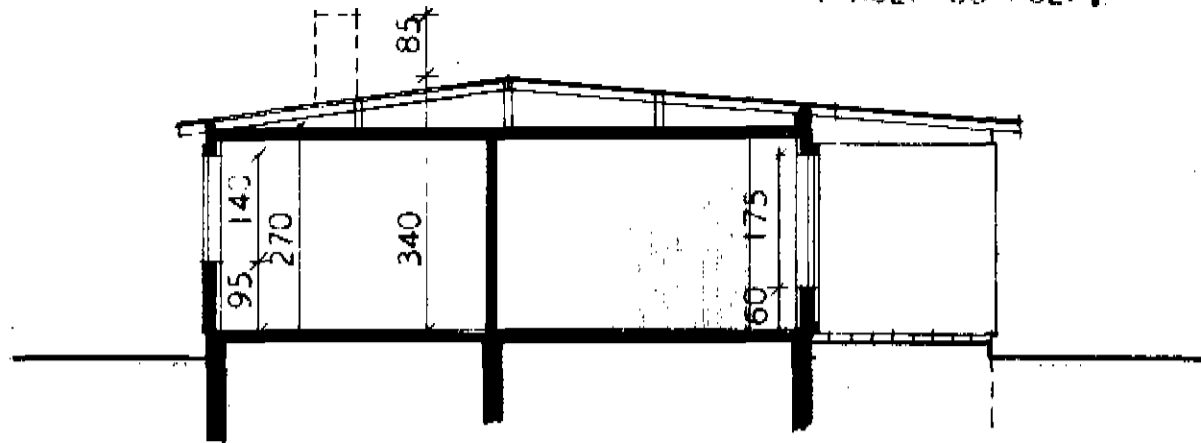


HÍÐ BRUNNARS FRÍÐLEIFSSONAR




ÞALI FA

ATH: VEGGIR HITAKLEFA SKULU GERDIR
ÚR STEINI OG KLEFINN MÚRHÓÐADUR
Í HÓLF OG GÓLF.

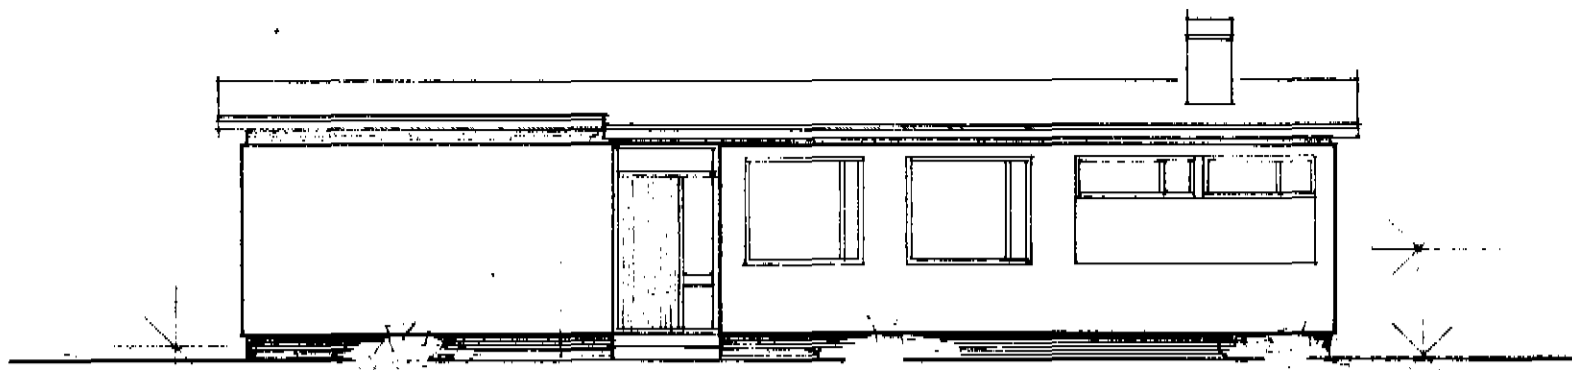

SNEIDING

FLATARMÁL BRÚTTÓ = 122,0 M²
FLATARMÁL NETTÓ = 107,0 M²

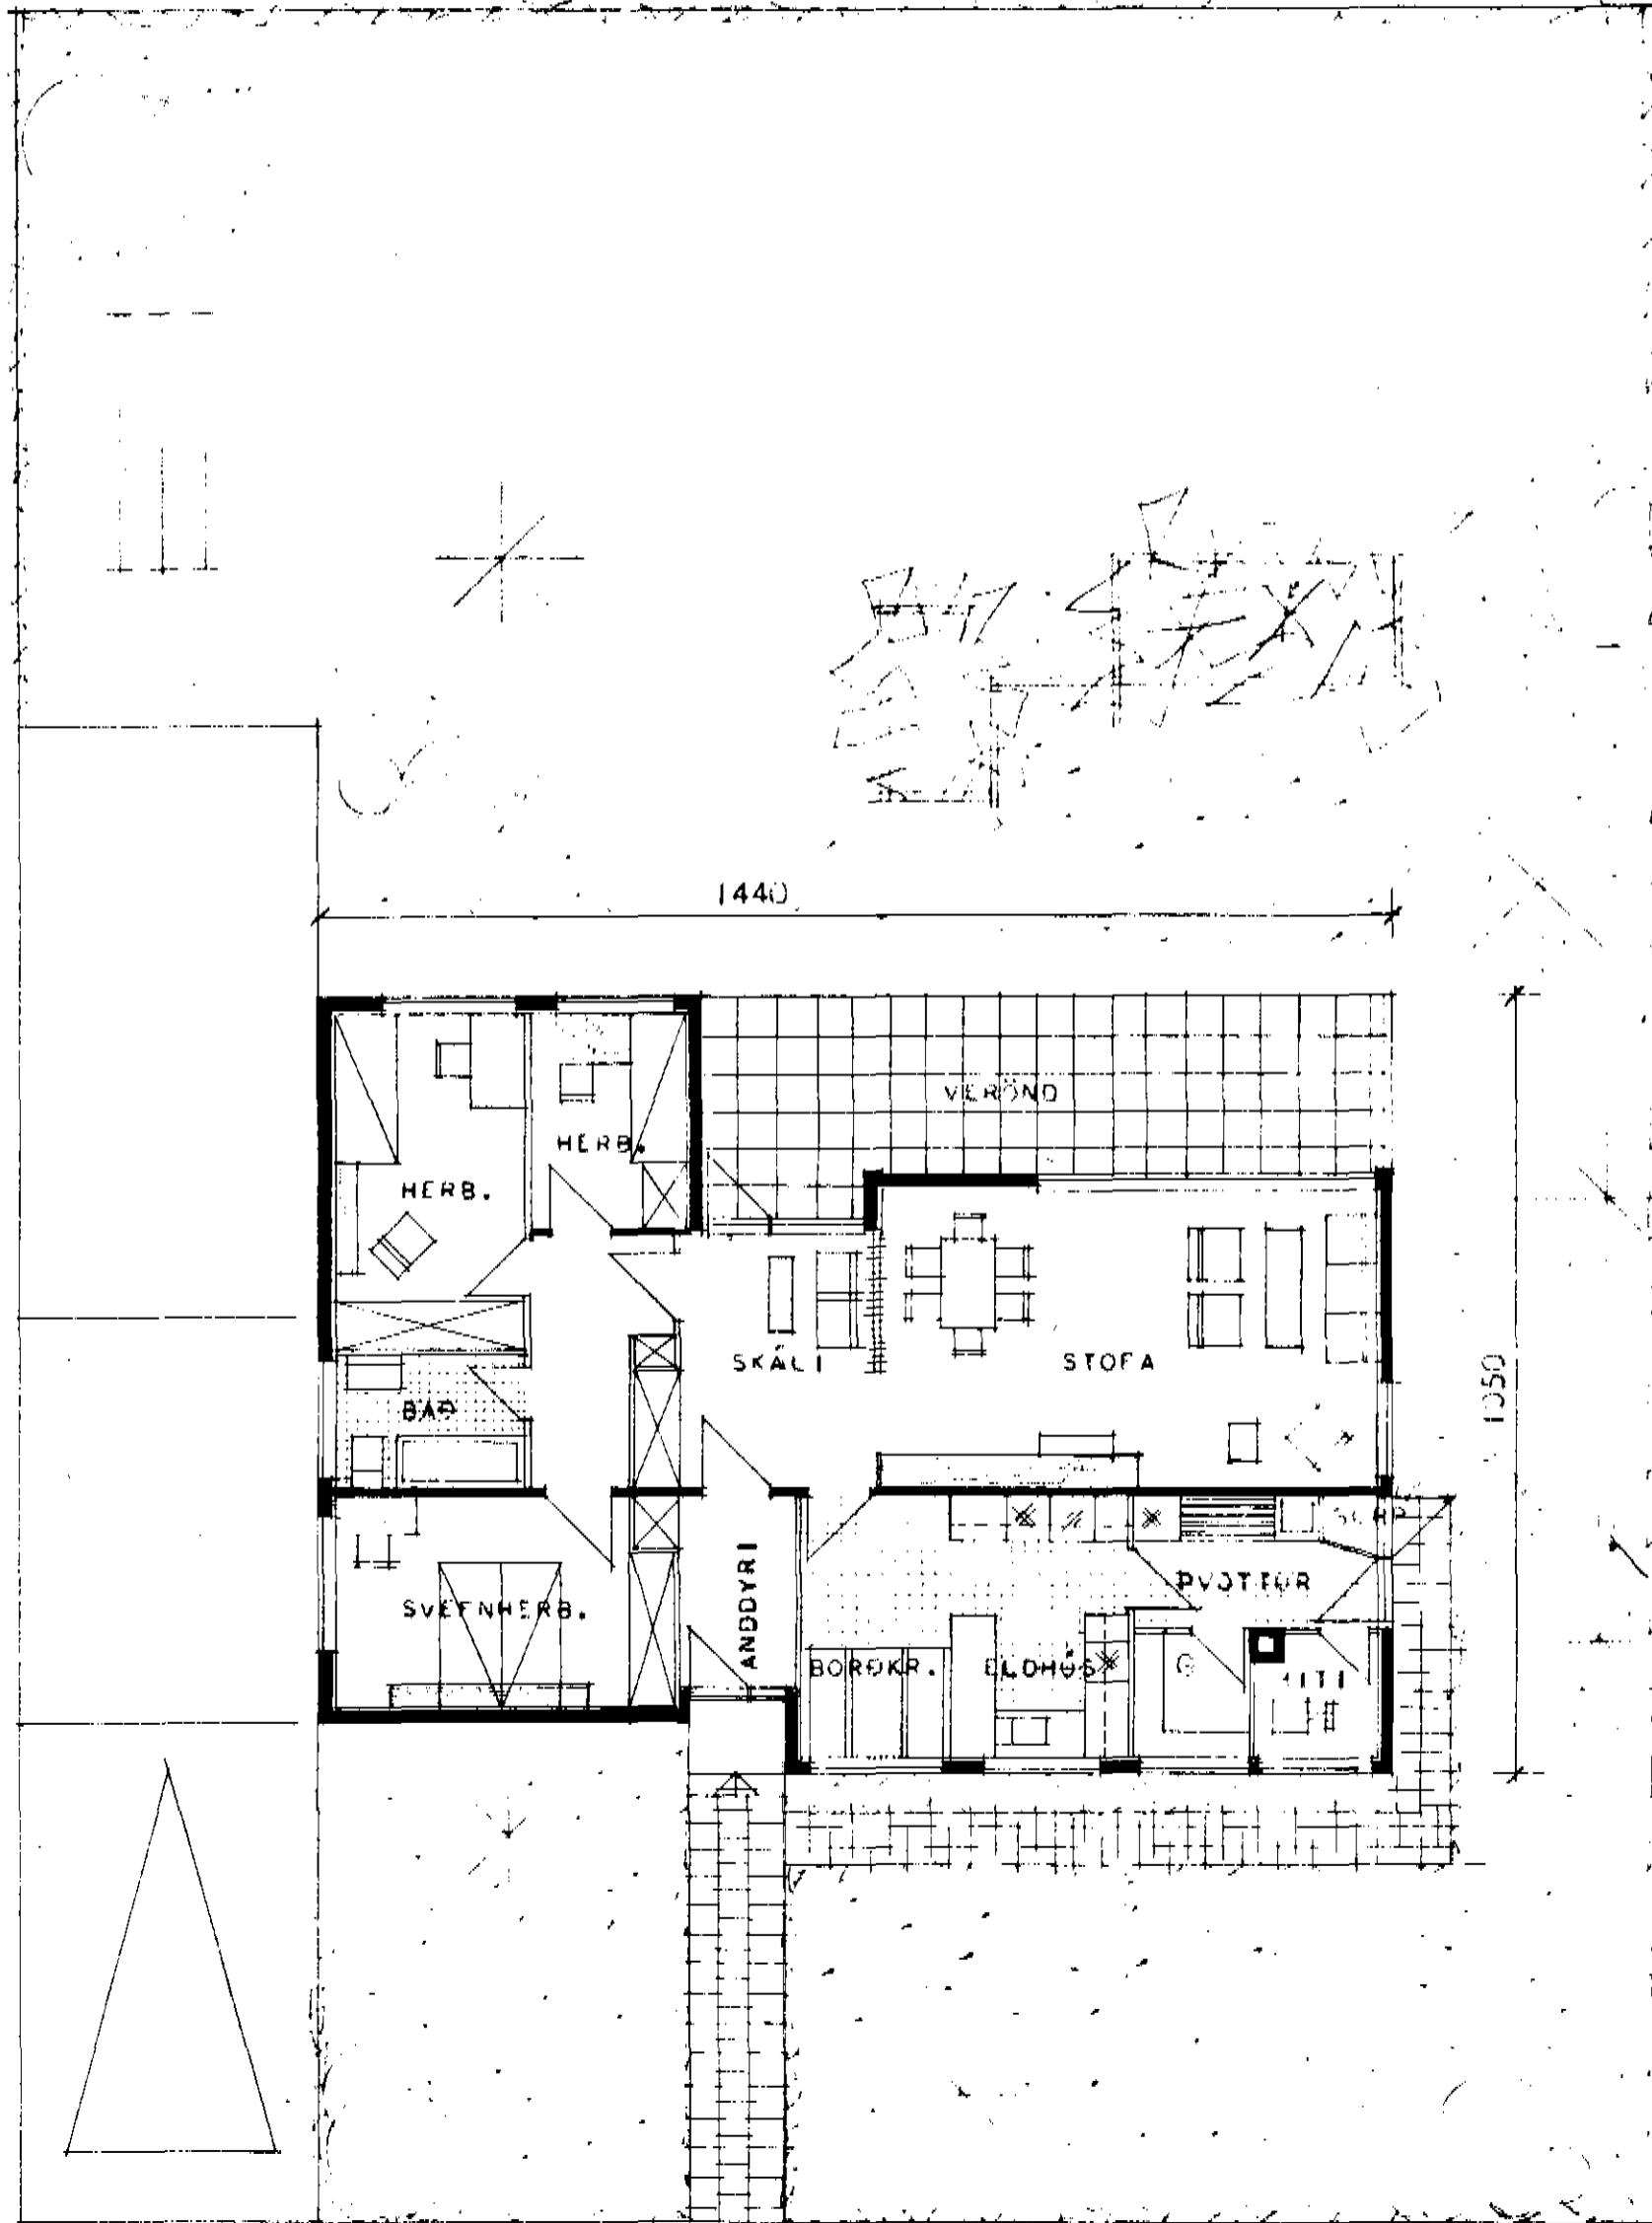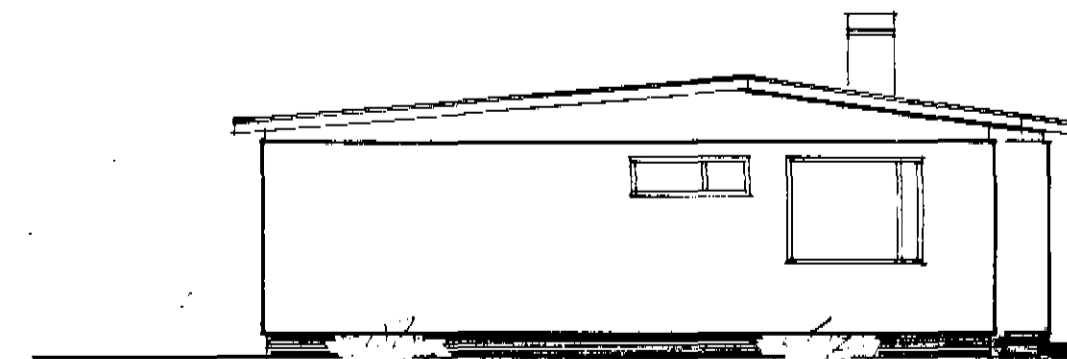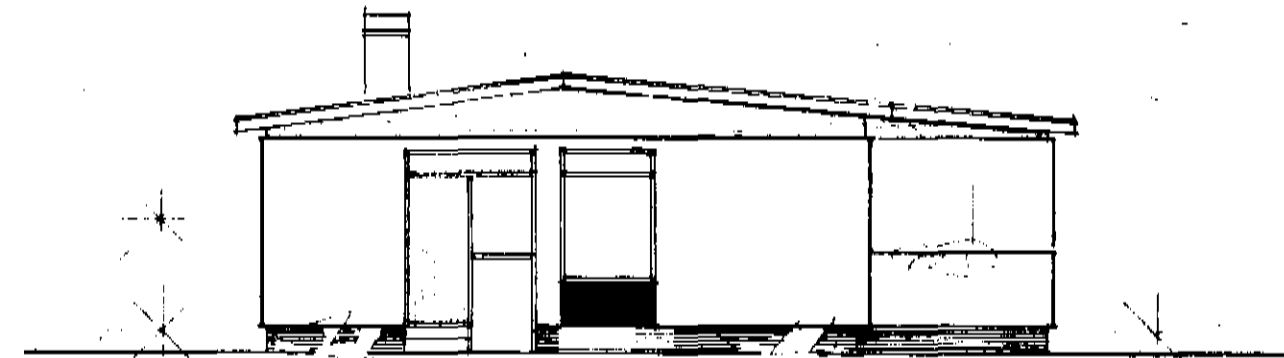

ASVEGUR

GRUNNMYND, ÓTLIT	SKEMMISMÁLASTEFNUN	RIKISINS
SNEIDING	E INBYLISHÖS	VERK NR.
MÁL 1:100		80
		BLAD NR. I
		JAN. 1966

Wagnir Jón Stefánsson
Halló Halló 0001