



SÚÐUR



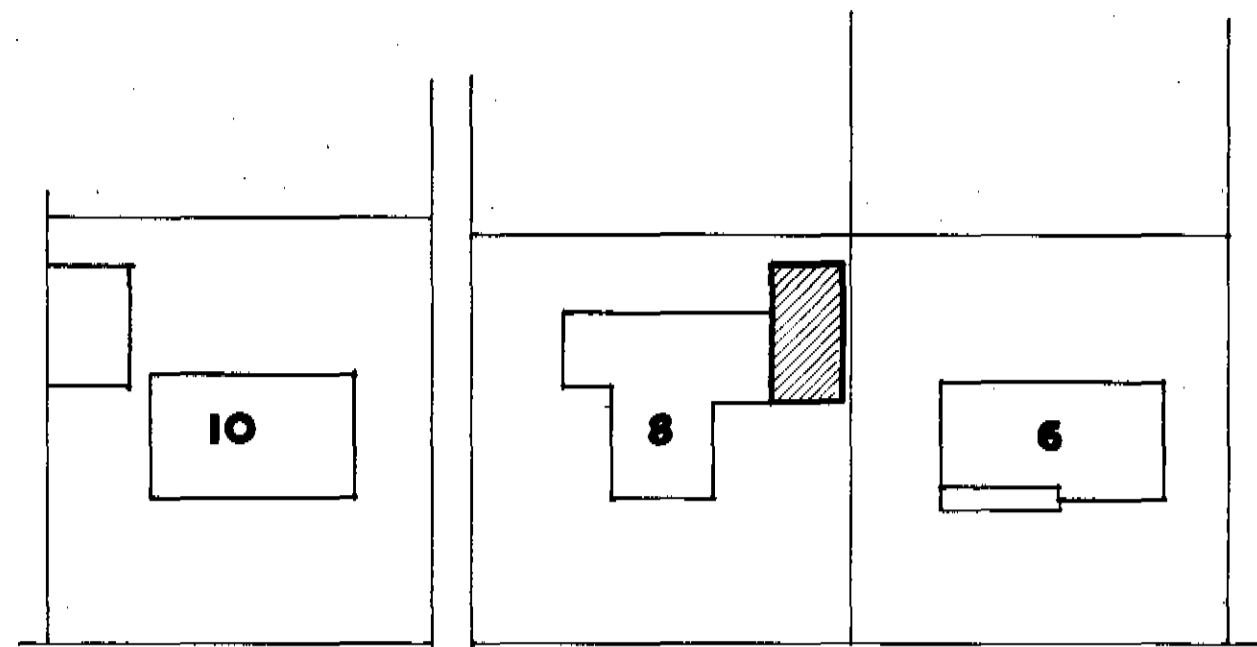


ÁSVEGUR

AFSTÖÐUMYND 1:500

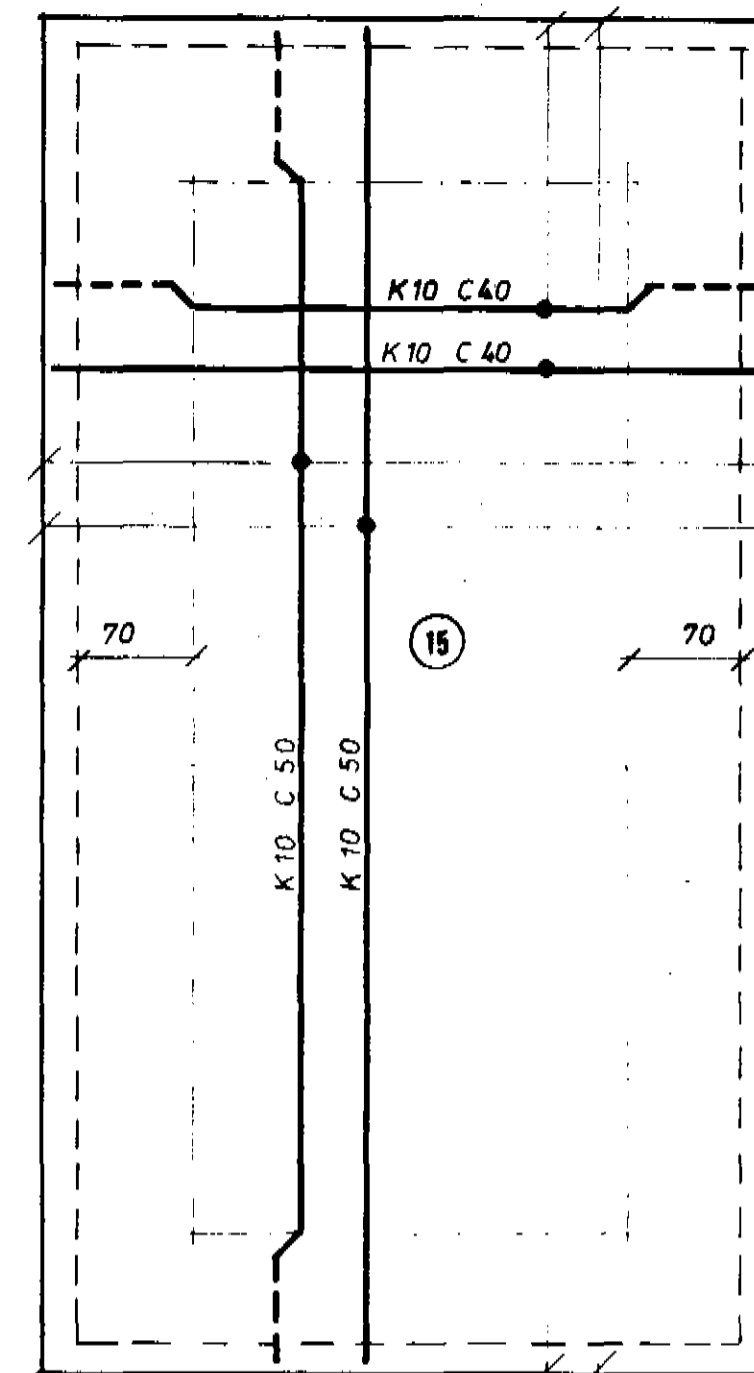

JÄRN Í EFRI PLÖTU 1:50

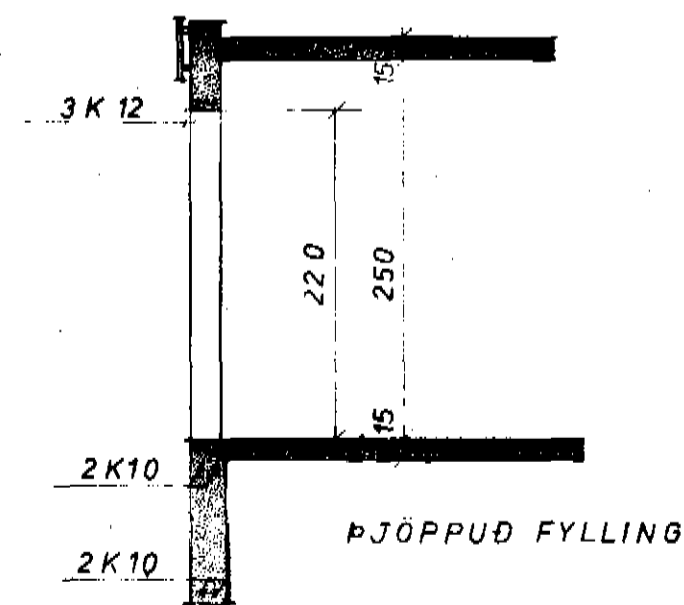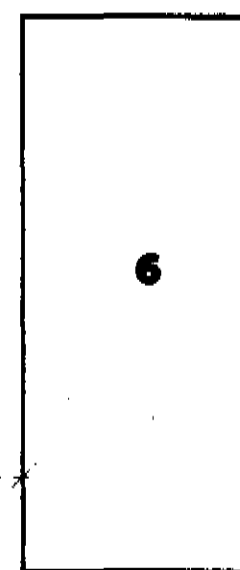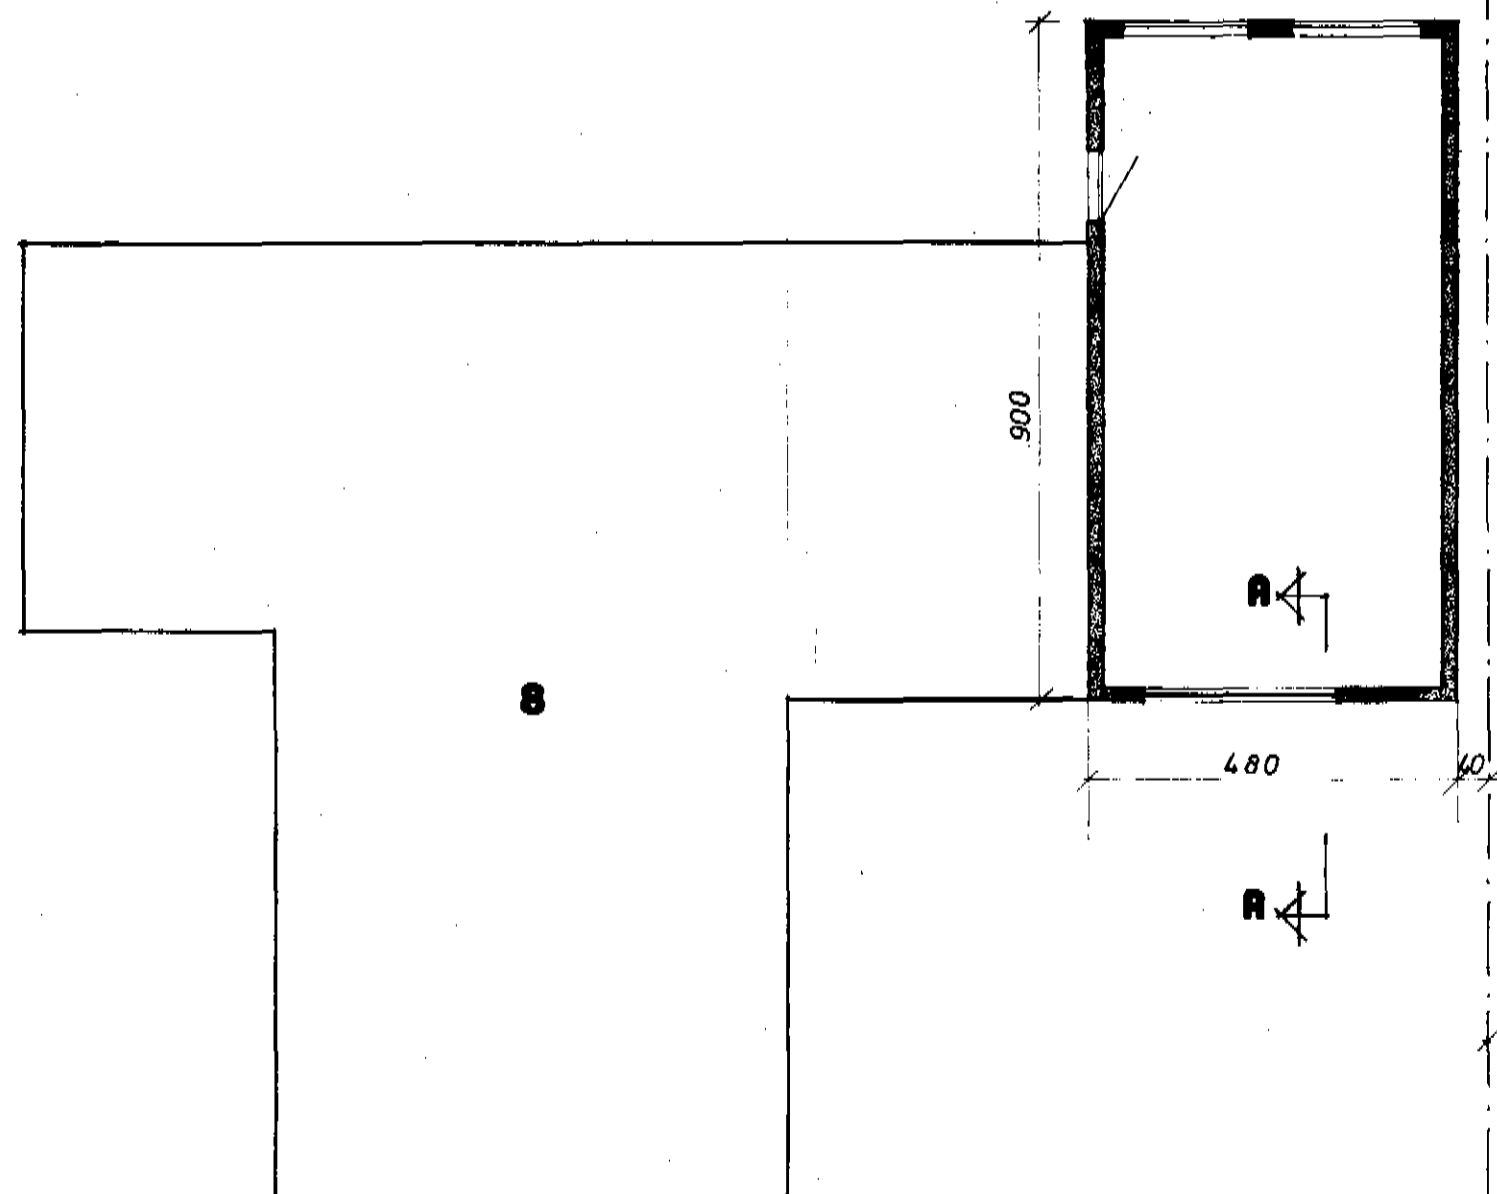

LÖÐR. SNID A-A 1:50



TEIKNISTOFA R. JÓNSSONAR, MTFI.
SÍÐUMÚLA 21 - REYKJAVÍK - Sími 85399

ÁSVEGUR 8 DALVÍK

BÍLSKÚR VIÐ ÁSVEG 8 :
GRUNNPLAN, ÚTLIT, JÄRN Í EFRI PLÖTU

BLAD

KVARDI:

REIKN.

TEIKN: R. J.

DAGS:

NR.

NR.	DAGS.	BREYTING	AF	SAMP.

REYKJAVÍK Þ. 08.08.81. *Reynald Jónsson*